


Information contained within this drawing is the sole copyright of HODA Ltd. and is not to be reproduced without express permission. No implied licence exists. This drawing not to be used for land transfer or valuation purposes. Do not scale from this drawing. All dimensions & levels are to be checked on site by the contractor. Issued for purposes indicated only. Drawing errors and omissions to be reported to the architect.

Notes

Revisions

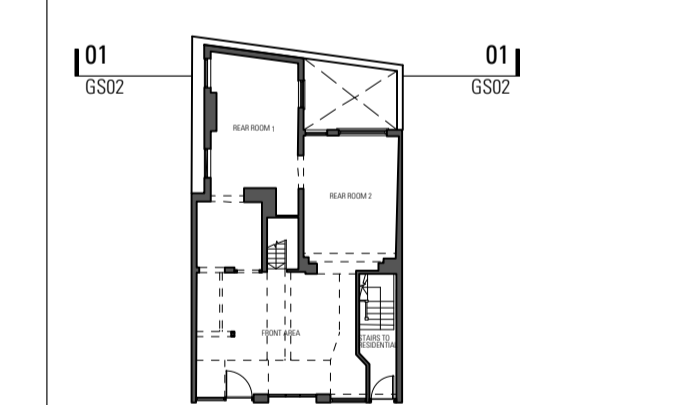

KEYPLAN

**HARPER DOWNIE**  
CREATIVE ARCHITECTURE

Gate House  
1 St John's Square  
London EC1M 4DH

T +44 20 7490 7674  
studio@harperdownie.com  
www.harperdownie.com


Client  
Heathside Preparatory School

Project  
82 Heath Street  
NW3 1DN


Drawing Title  
Existing and Proposed General Section B-B

Status	Drawn	Checked
Planning	CW	VC
Scale	Date	
1:50@A1, 1:100@A3	Feb 2016	

Drwg. No. & Revision  
**880-GS02-P1**

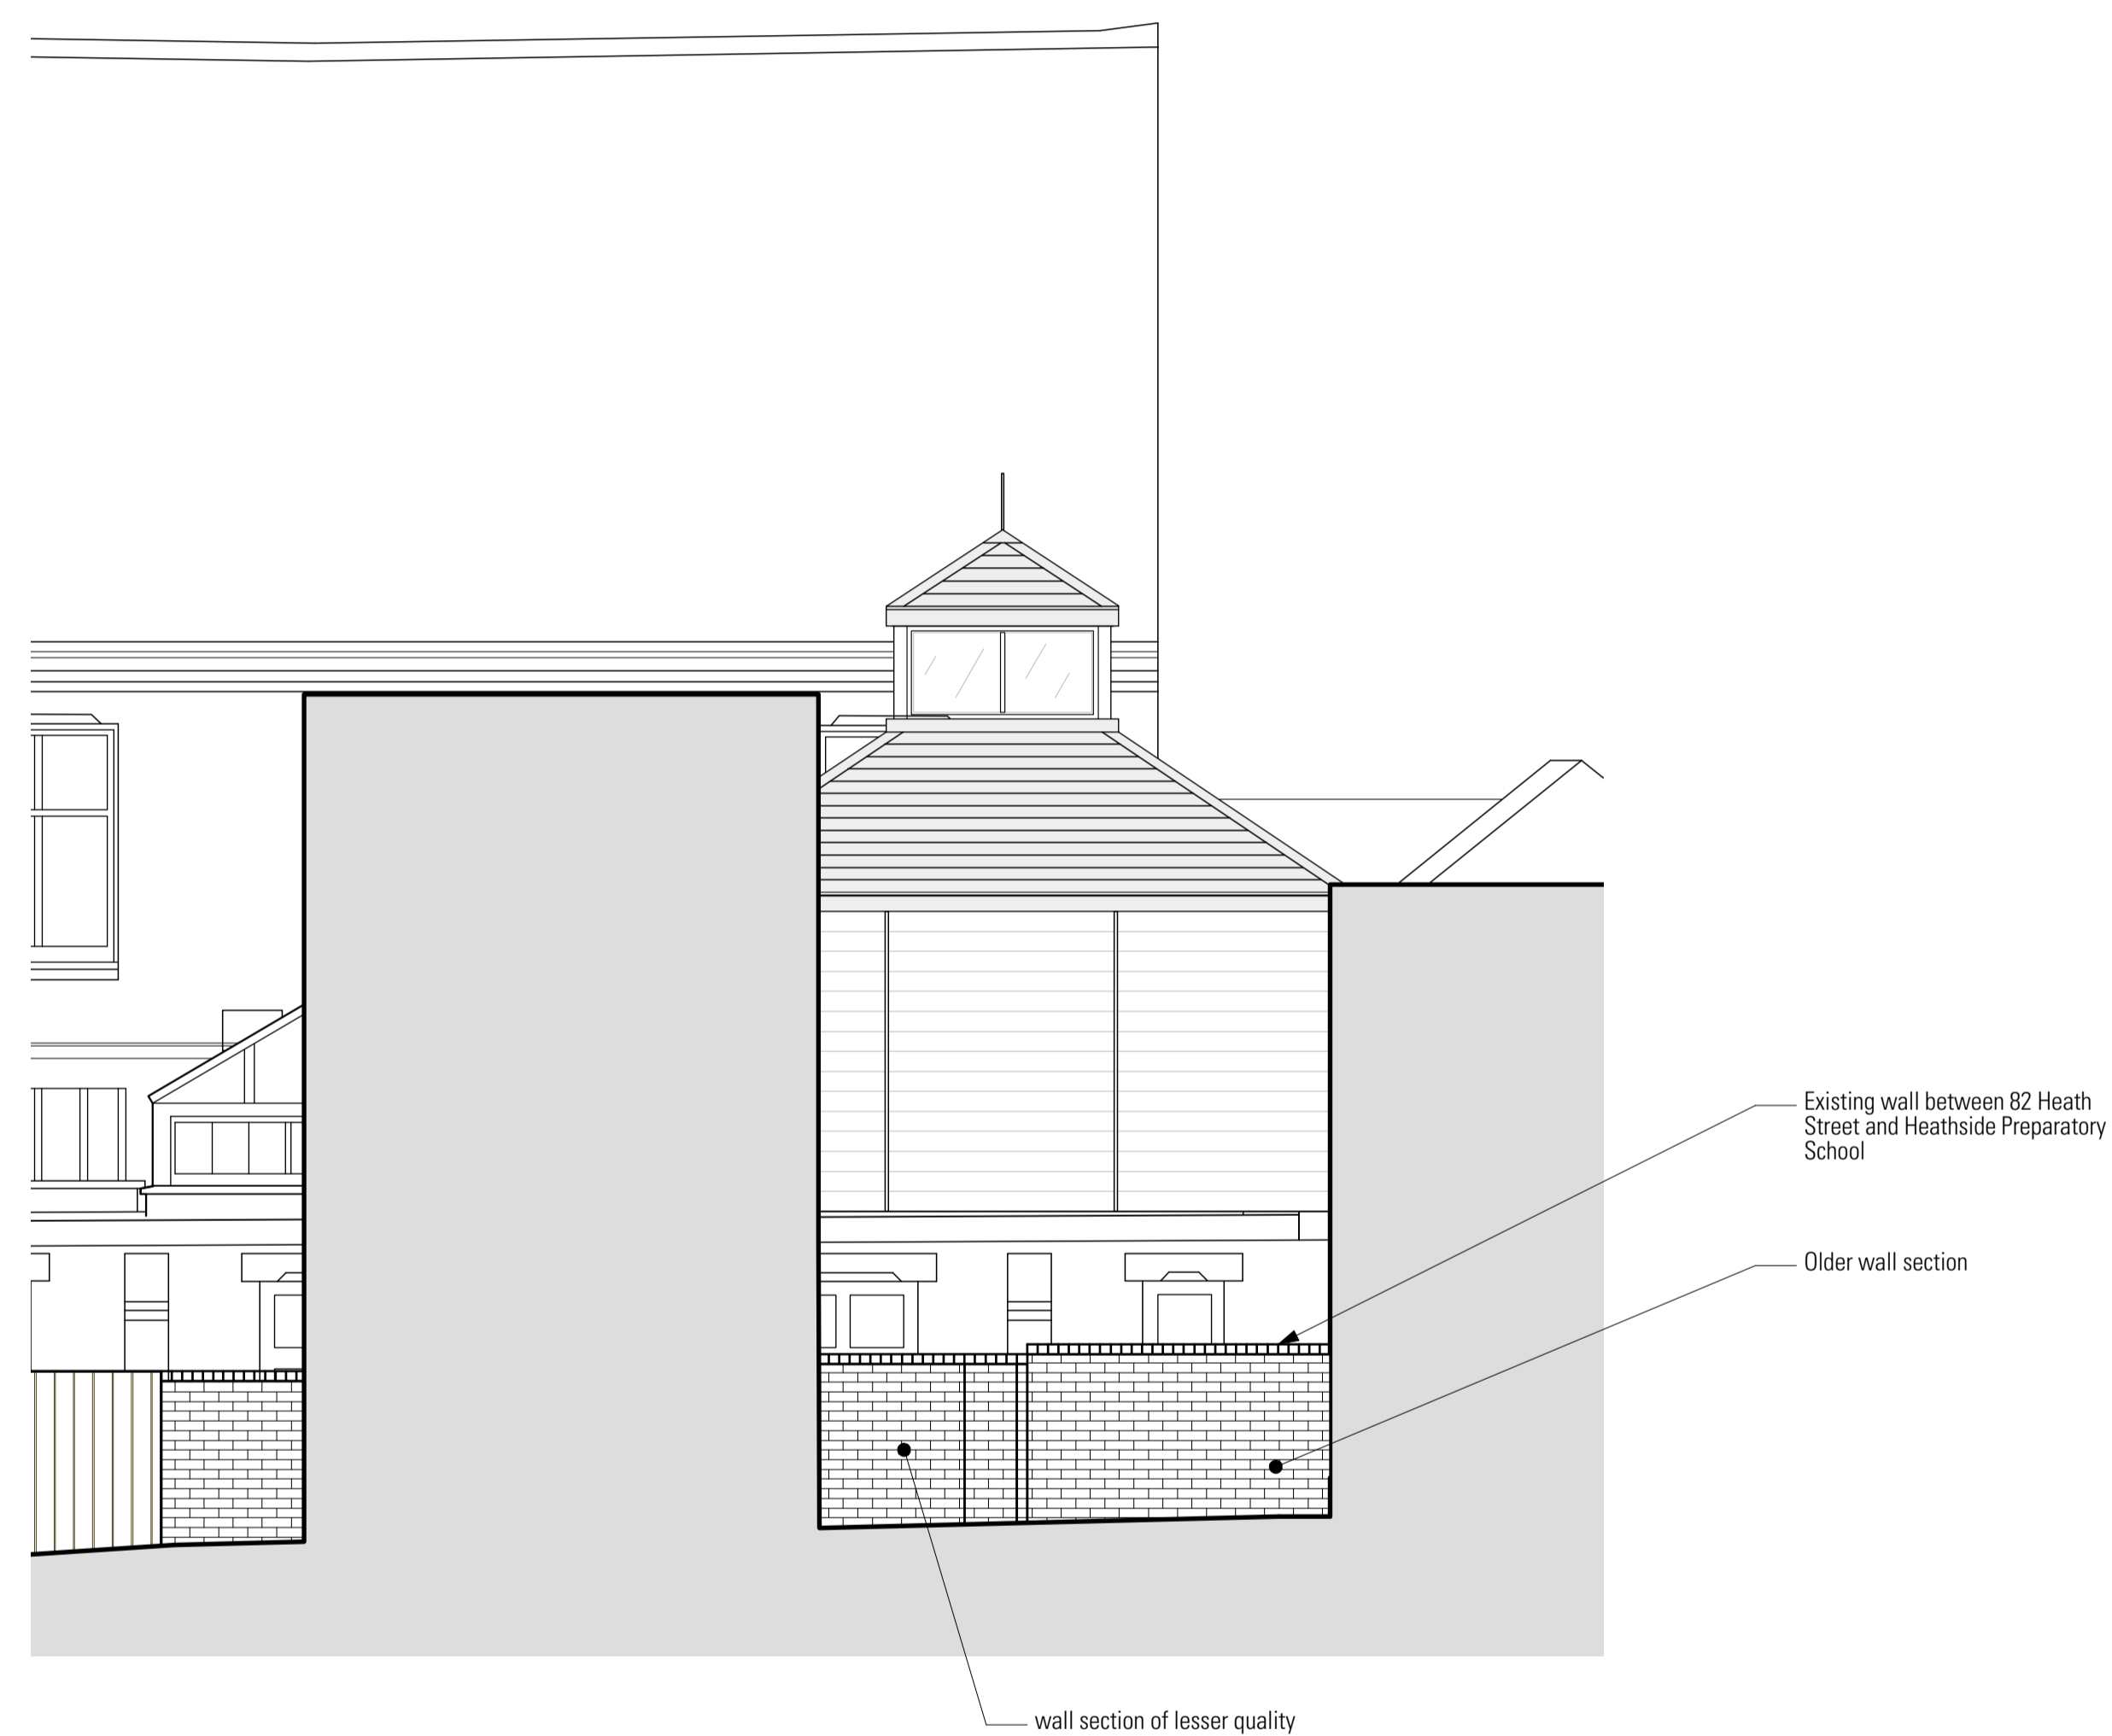

**01 Existing Section B-B**  
Scale 1:50@A1, 1:100@A3

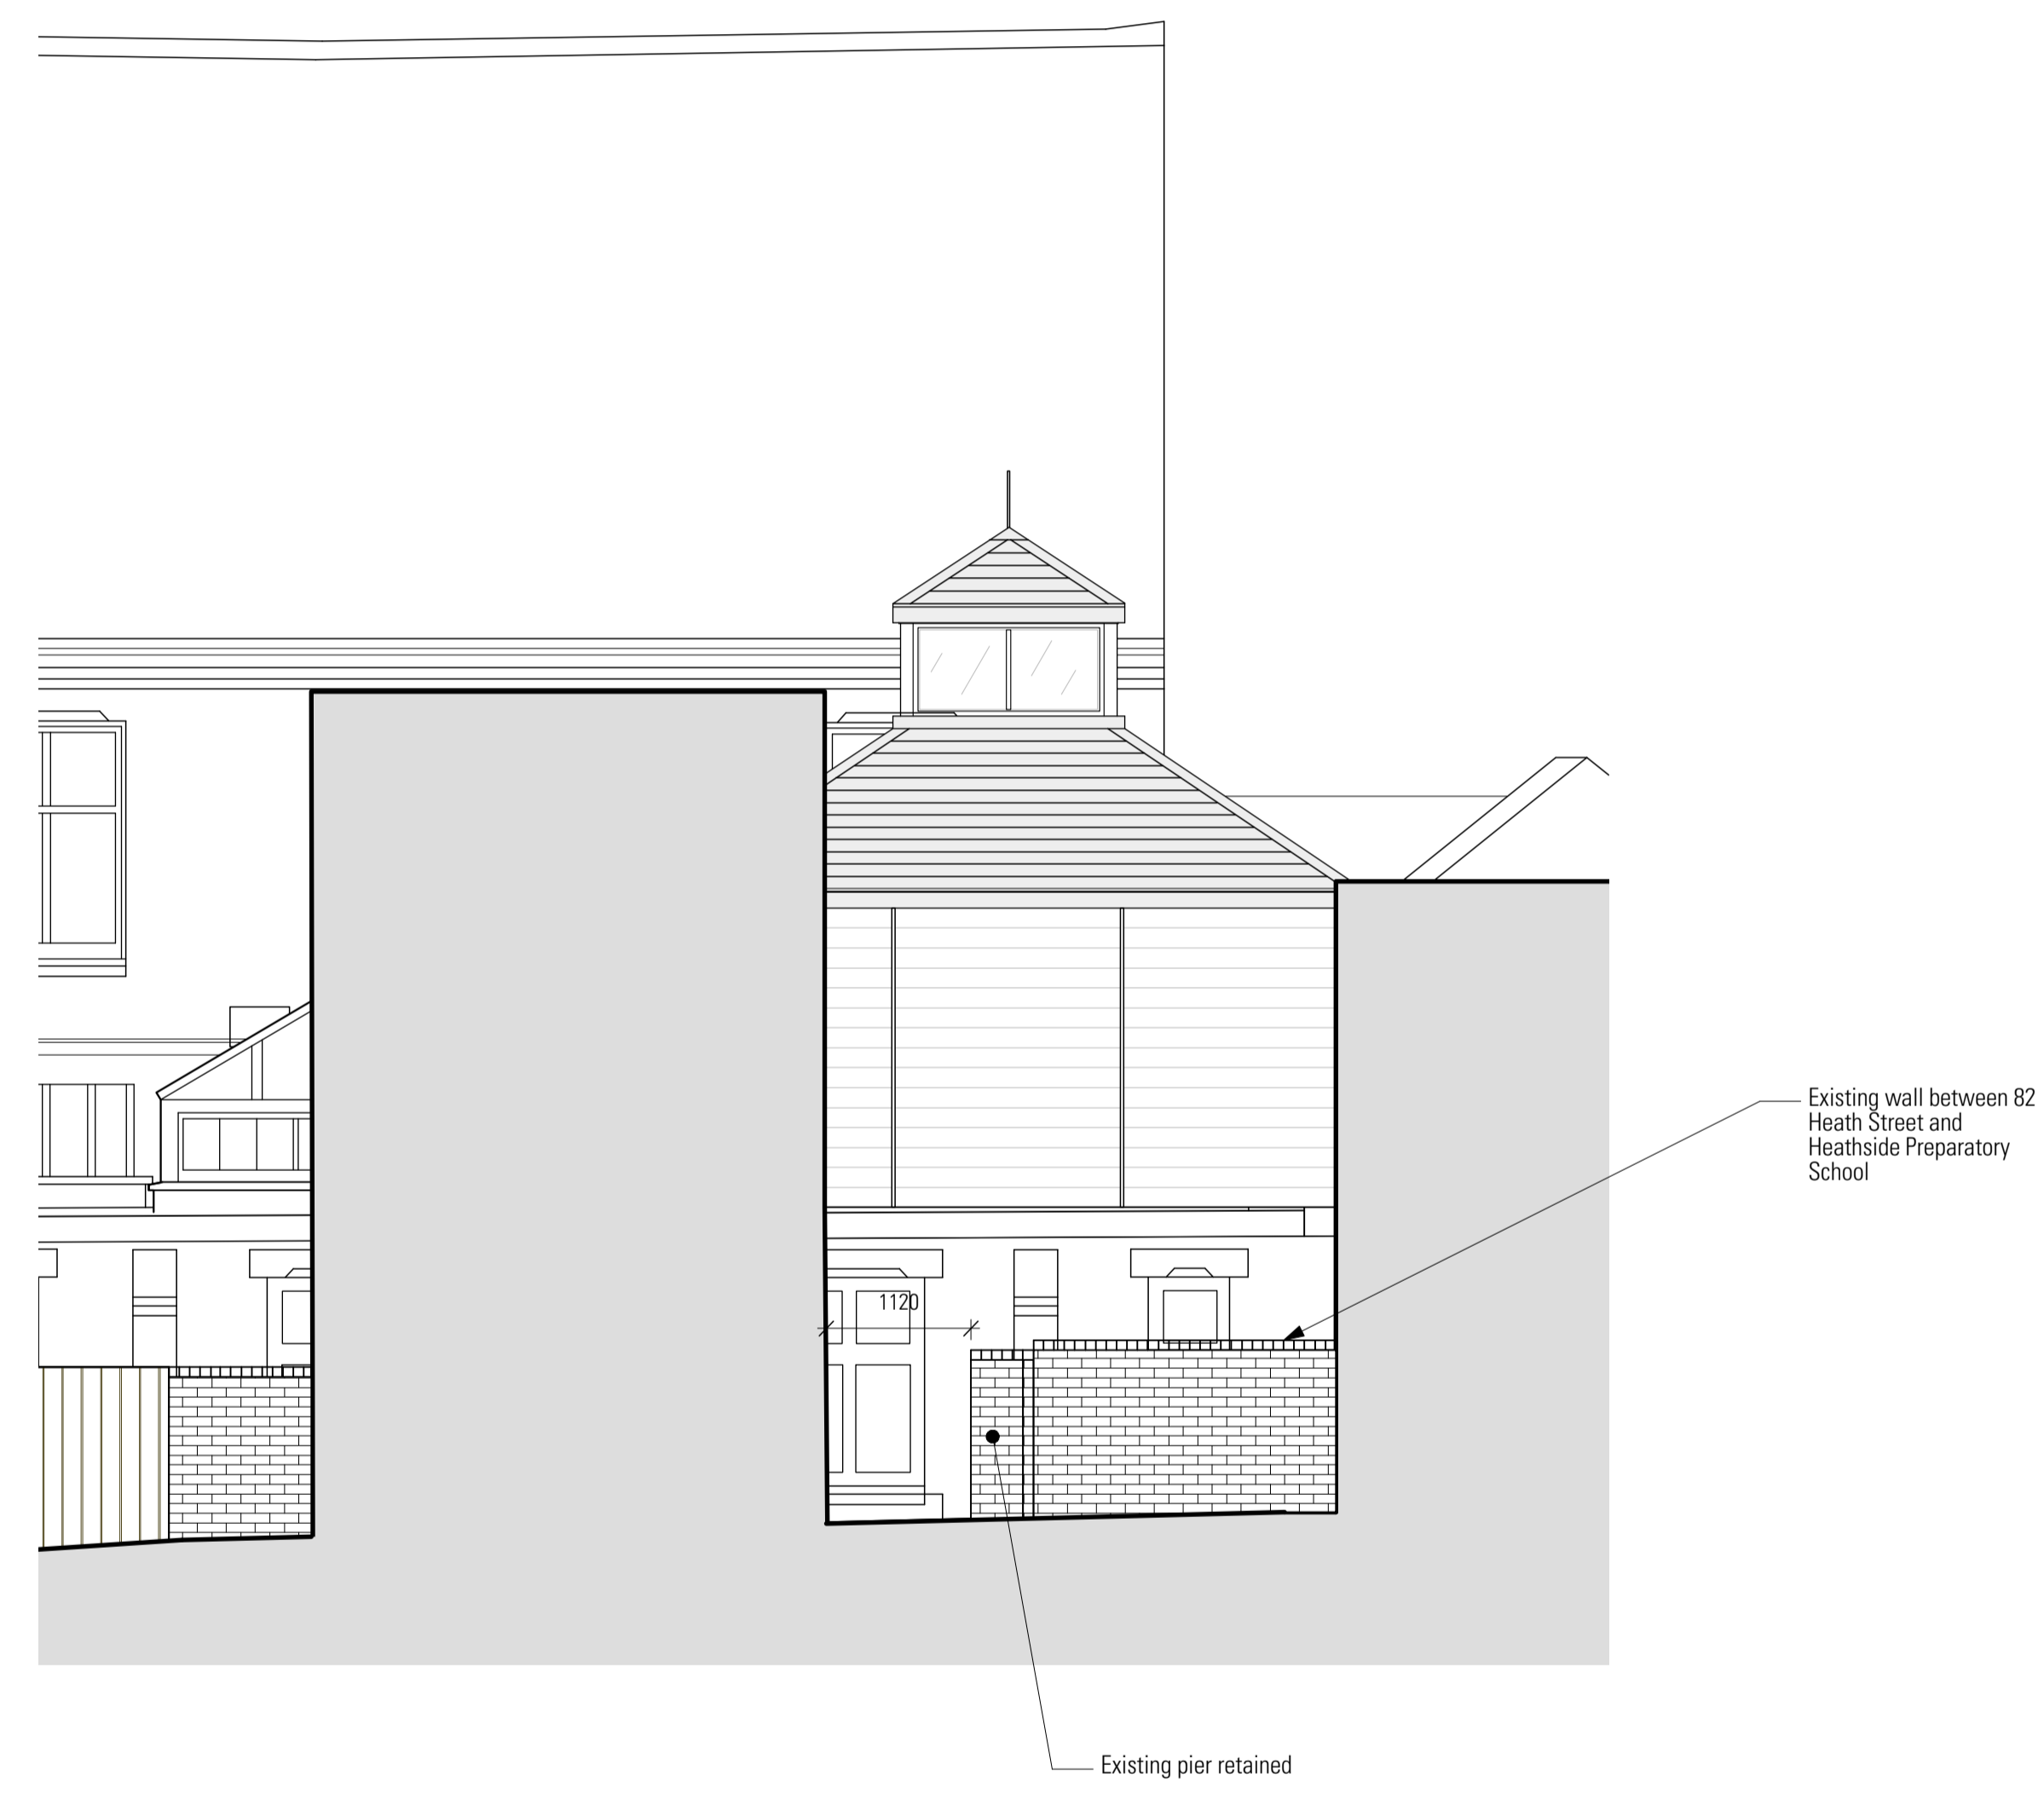

**01 Proposed Section B-B**  
Scale 1:50@A1, 1:100@A3

