


NOTES


DO NOT SCALE FROM THIS DRAWING

PLANNING


NOTE:

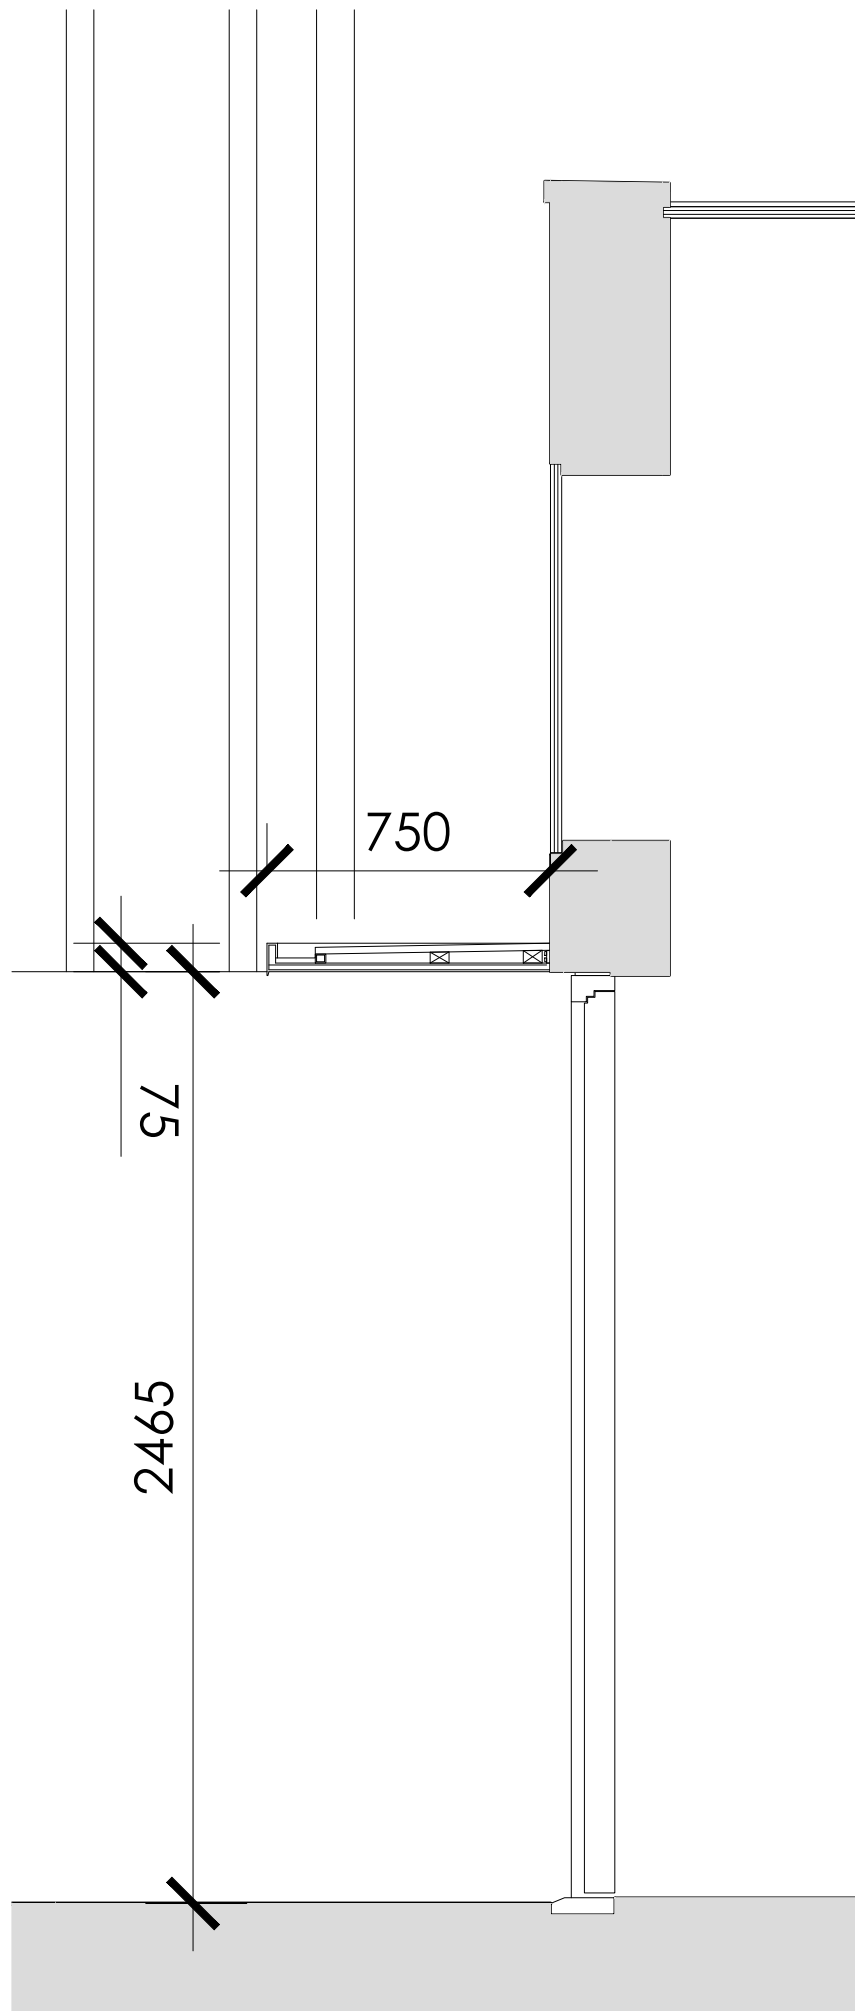


PROPOSED CANOPY SECTION 1:20@A3

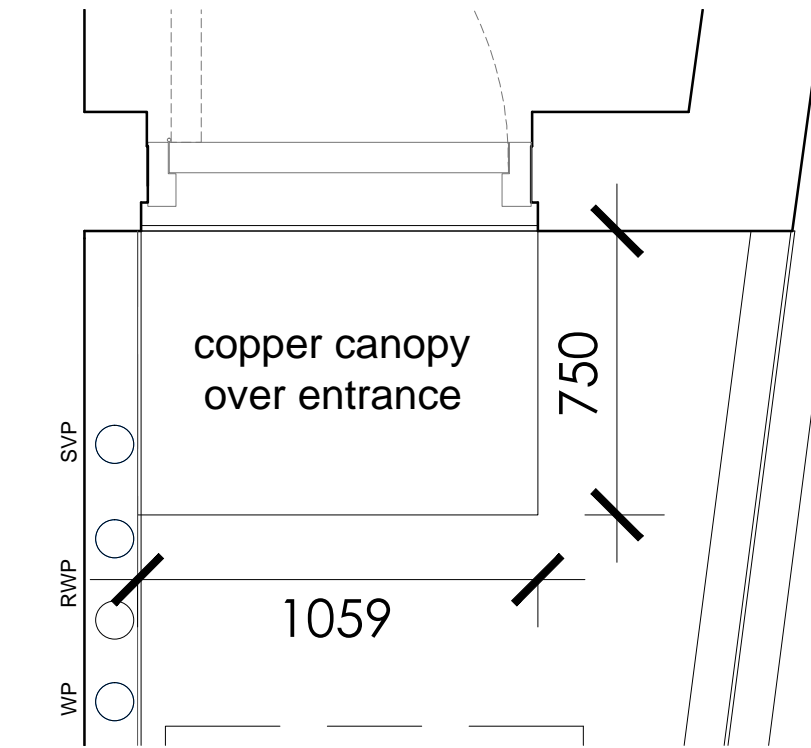

PROPOSED CANOPY PLAN 1:20@A3

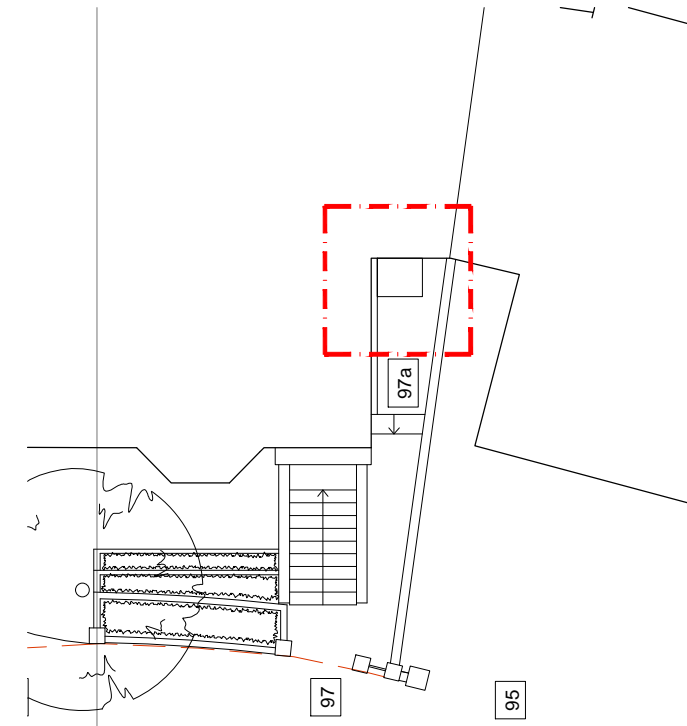

PROPOSED CANOPY LOCATION PLAN 1:200@A3

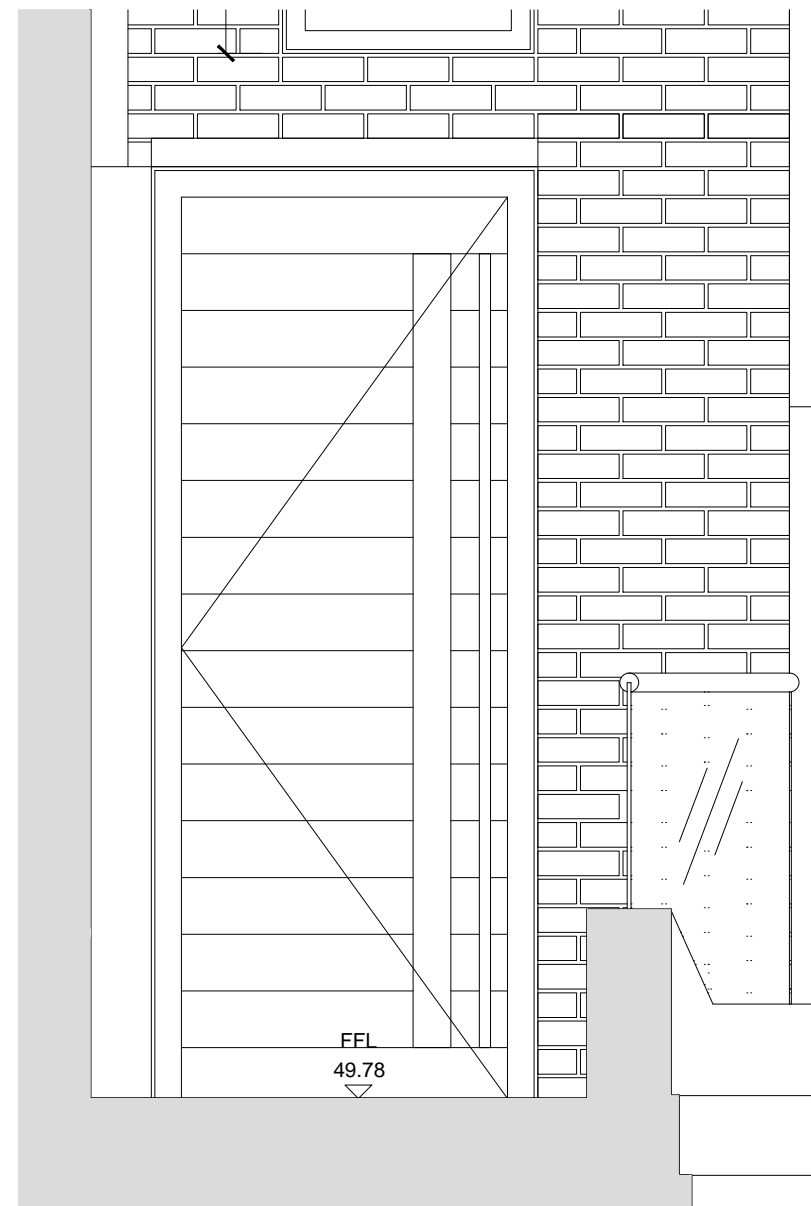

PROPOSED CANOPY ELEVATION 1:20@A3



PROPOSED CANOPY LOCATION ELEVATION 1:200@A3

Martin Evans
Architects

18 Charlotte Road
London EC2A 3PB
tel 020 7729 2474

PROJECT
SOUTH HILL PARK 97A
NW3 2SP

TITLE
PROPOSED DRAWINGS

DATE	07.03.2016
SCALE	1:20/1:200 @ A3
DRAWN	A.L.

DRAWING NO. SHP-PL-GA-01