


COPPER ENTRANCE CANOPY

COPPER FLASHING
DRESSED INTO BRICKWORK
& SILICONE SEALED

GULLY FOR
DRAINAGE
PLASTIC
DRAIN PIPE
CONNECTED
TO SOIL PIPE
BEHIND
SCREEN

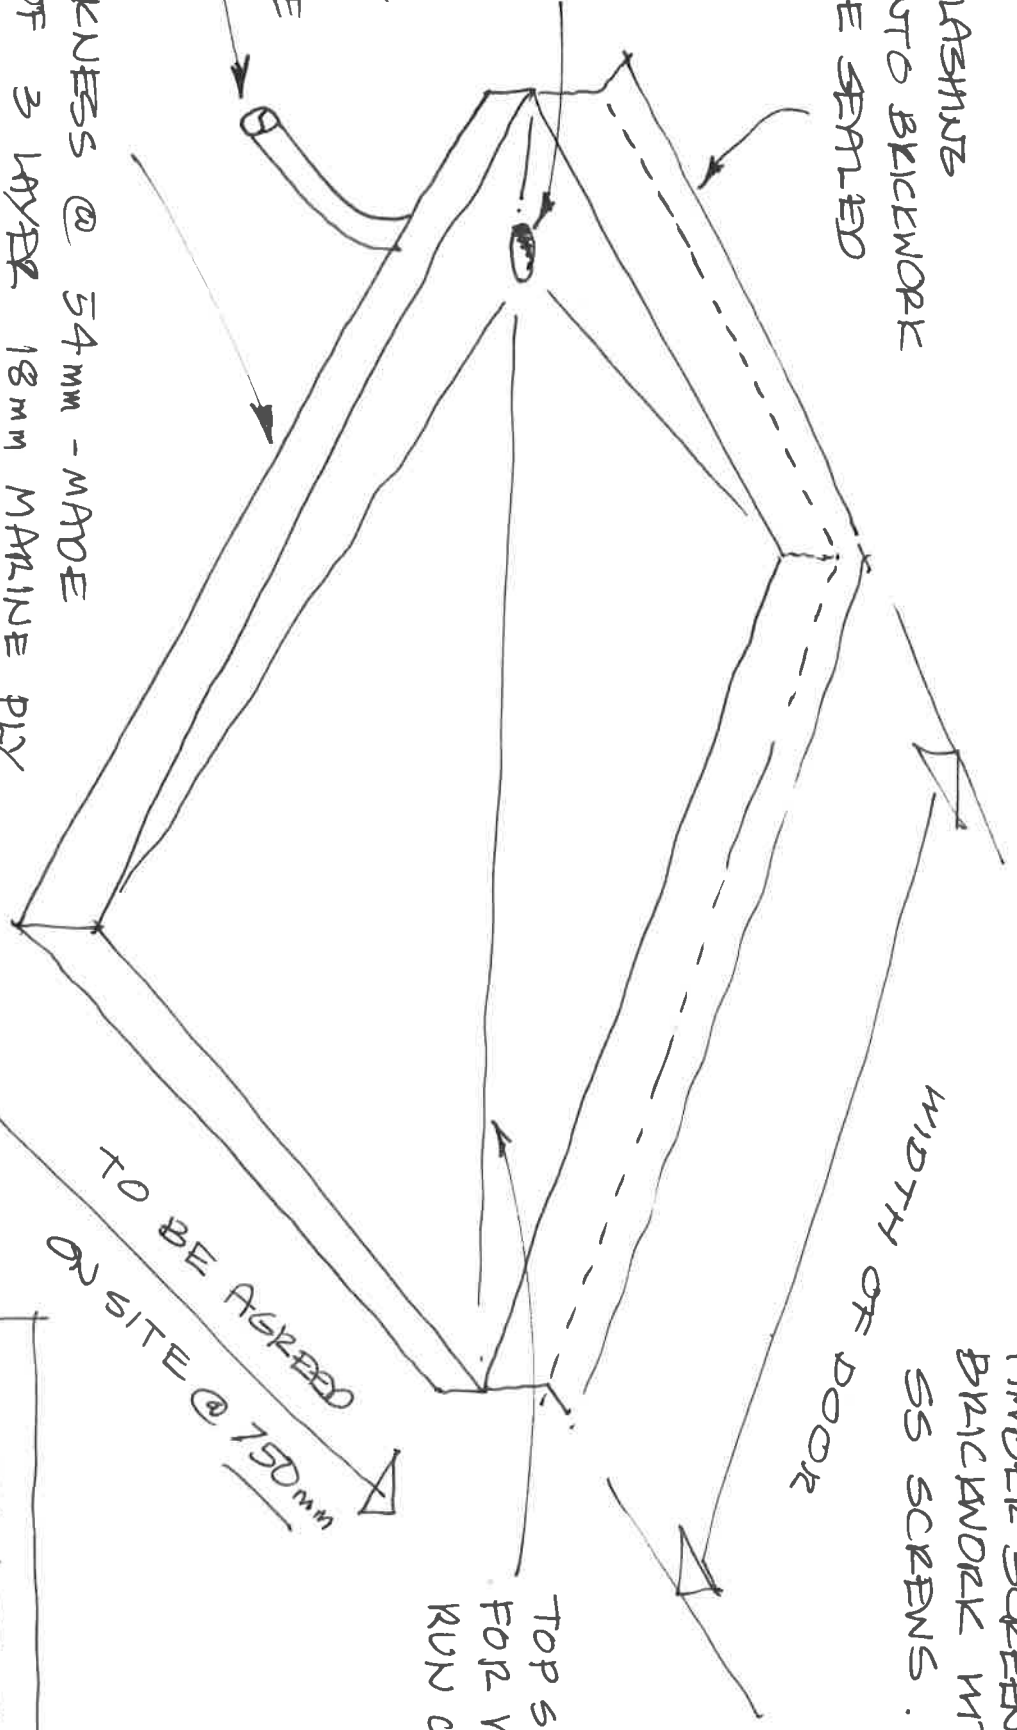

FIXED AROUND ALL
SIDES & BACK TO
TIMBER SCREEN &
BRICKWORK WITH
SS SCREENS.

WIDTH OF DOOR

TOP SLOPES
FOR WATER
RUN OFF

TO BE AGREED
ON SITE @ 750mm

THICKNESS @ 54mm - MADE

UP OF 3 LAYER 18mm MARINE PLY
BONDED TOGETHER - TOP AND TO

FALL - TOTALLY CLAD IN COPPER ON
ALL SIDES, TOP & SOFFIT - KEEP

SEPARATE FROM CEDAR - & GIVE SEMI
FINISH COAT.

ENTRANCE CANOPY
97a SOUTH HILL PARK
02.02.2016