

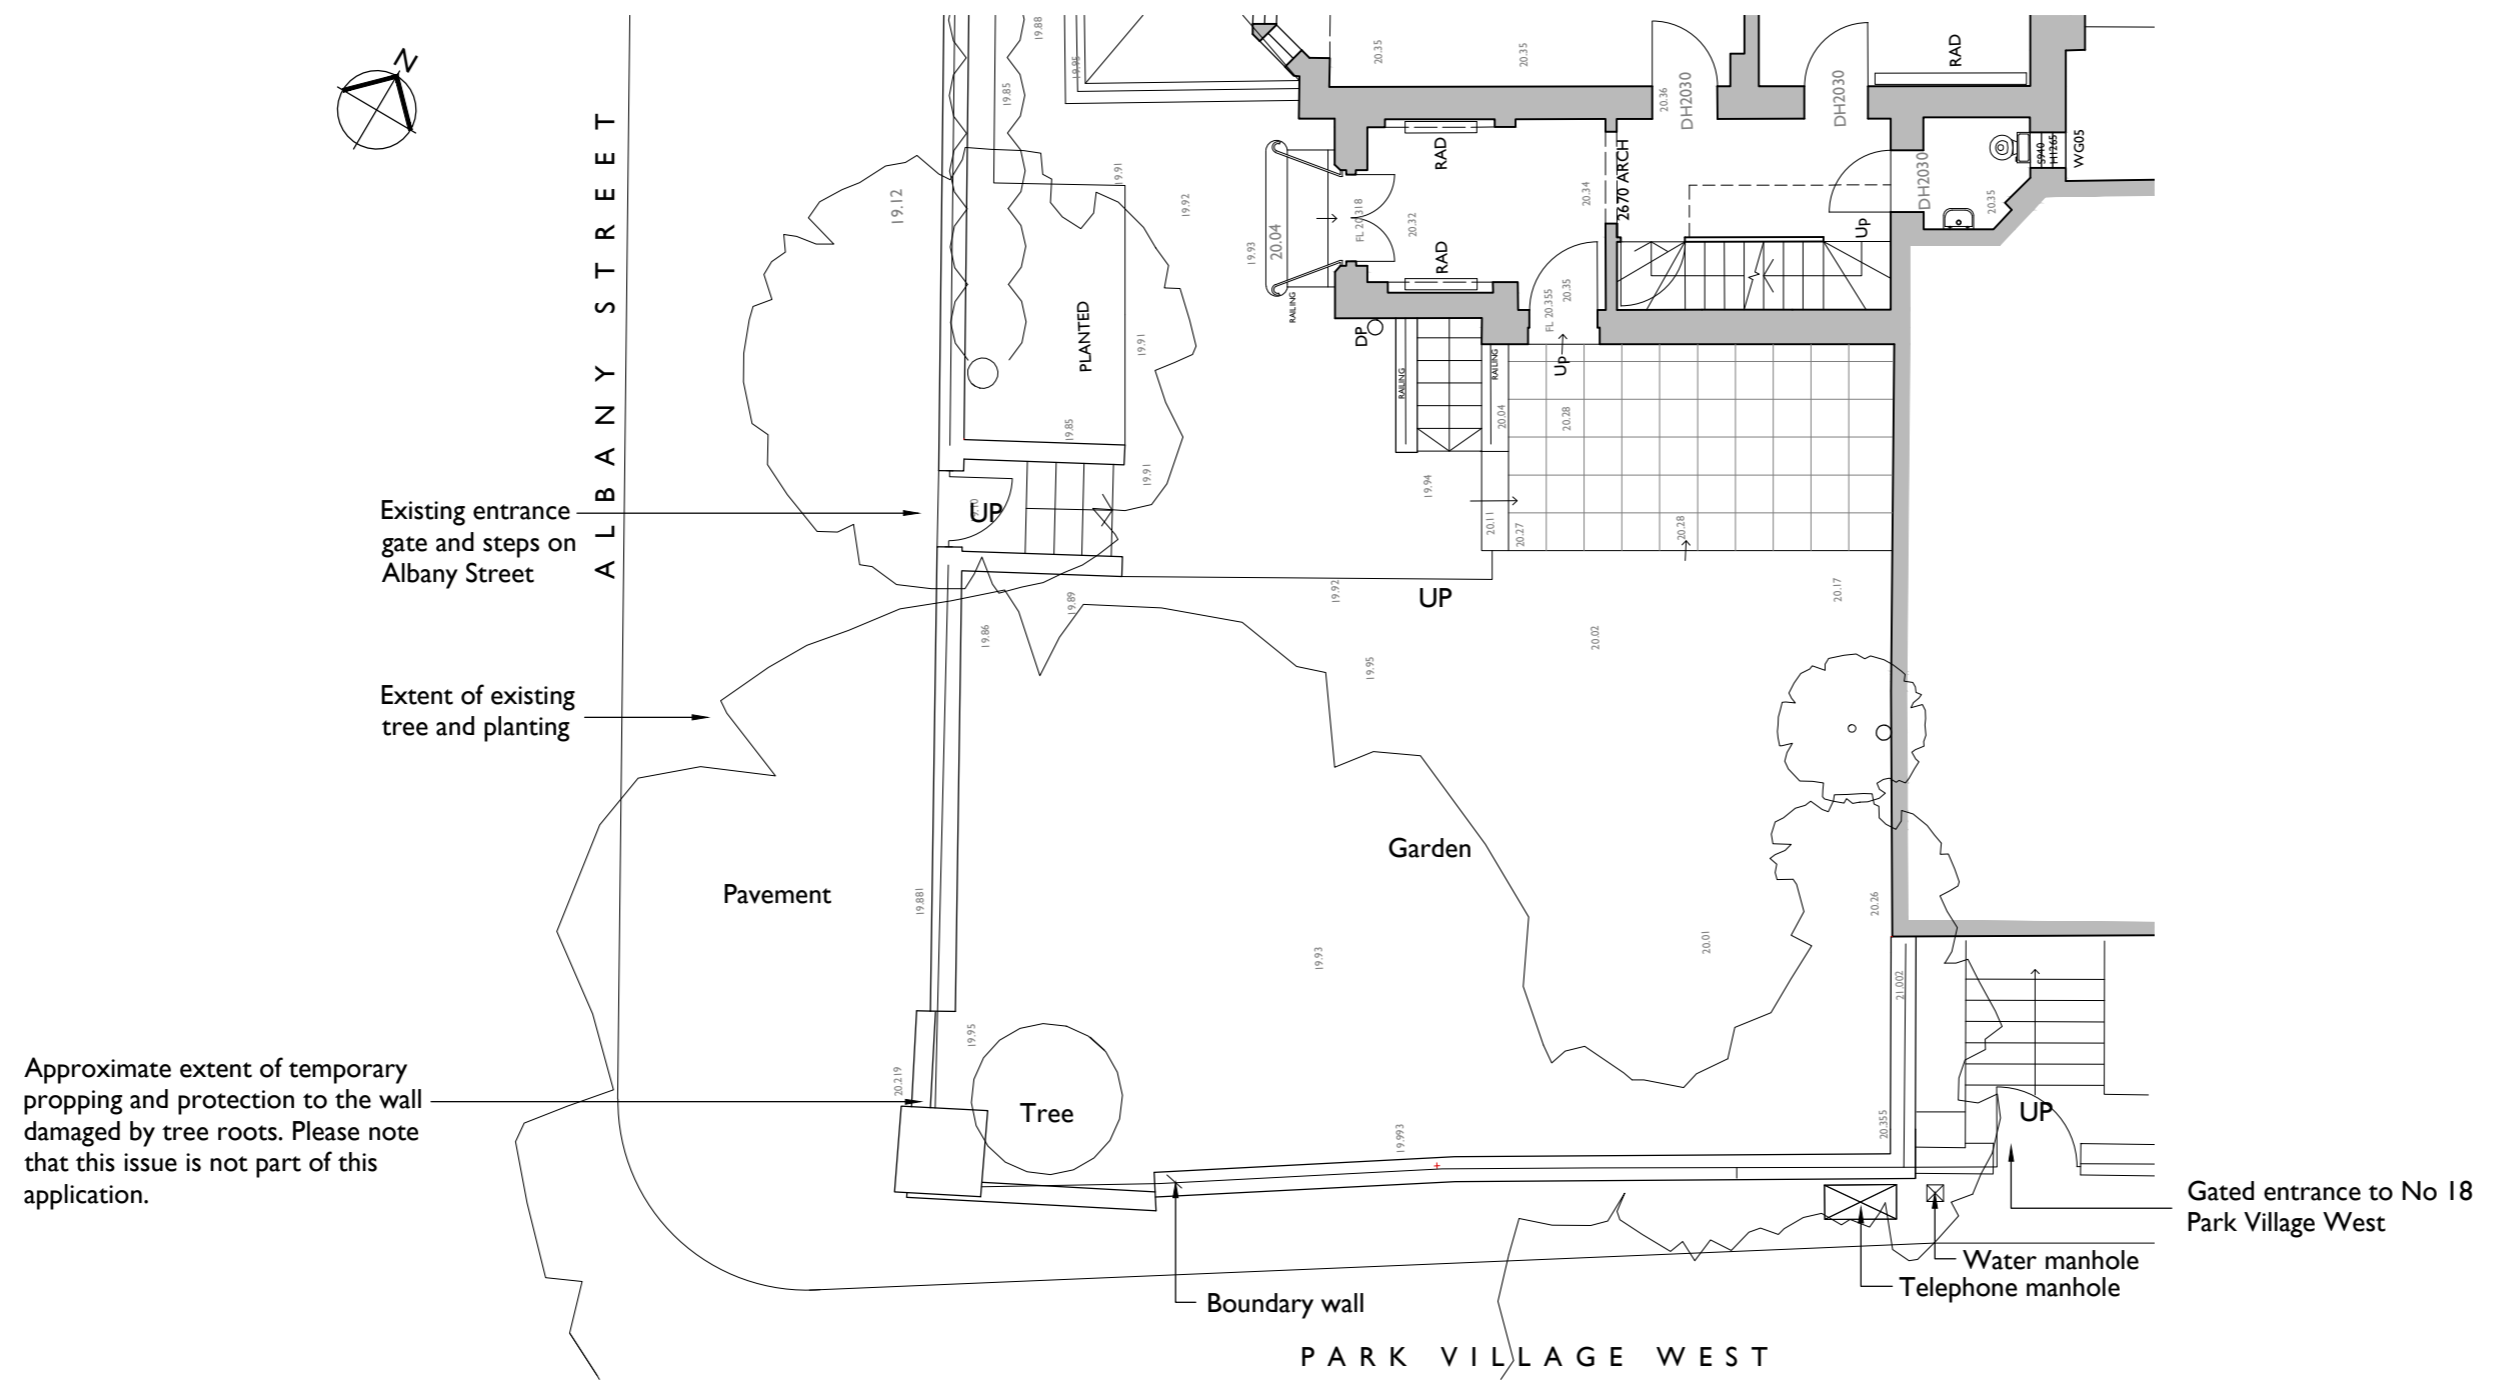



Notes:
 Drawings are based on survey data and may not accurately represent what is physically present.
 Do not scale from this drawing. All dimensions are to be verified on site before proceeding with the work.
 All dimensions are in millimeters unless noted otherwise.
 Purcell shall be notified in writing of any discrepancies.

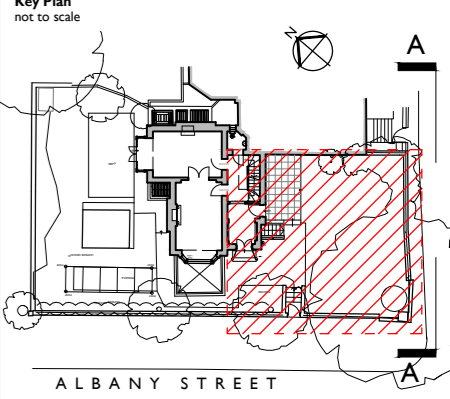

01 EXISTING PLAN
103 1:100

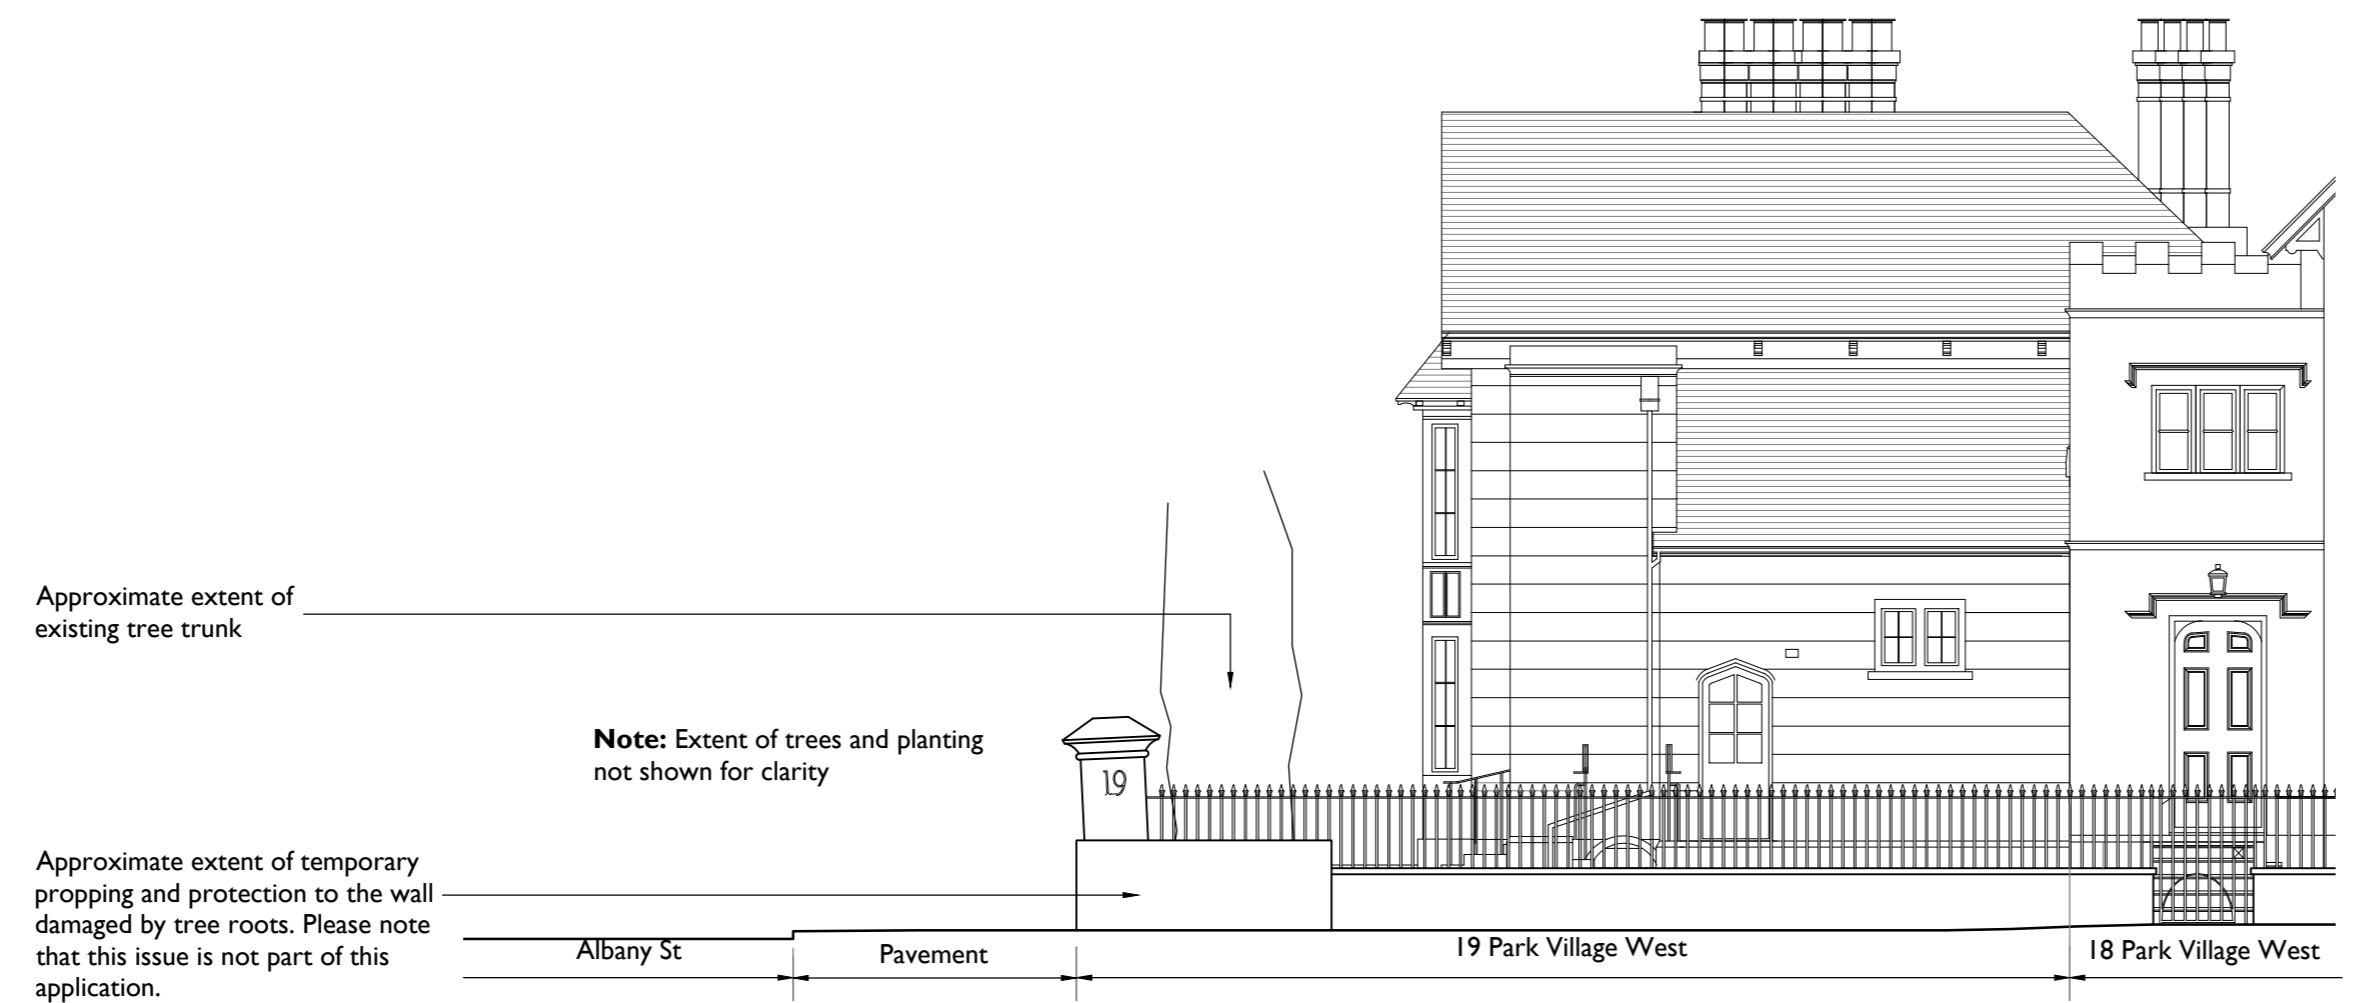

02 ELEVATION A
103 1:100

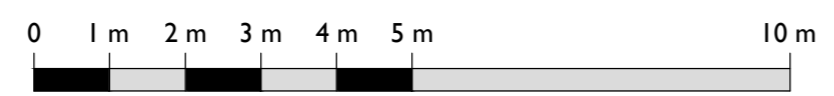

PLANNING APPLICATION SUBMISSION

Drawings based on Survey information provided by Anglia Land Surveys Ltd. Drawing No: ALS6940/50/01 - 07A Dated May 2015

ISSUE	DATE	DRAWN	CHECKED	DESCRIPTION
CLIENT		Mr L & Mrs M Smith		
PROJECT		19 Park Village West		
DRAWING TITLE		New Entrance Gates As Existing		
SIZE & SCALE		A2L As Shown		
DRAWING STATUS	ISSUED FOR PLANNING			

JOB NUMBER 236110

DRAWING NO. 103

REVISION -