



No.19 Cannon Place
not surveyed

17 Cannon Place

No.15 Cannon Place
not surveyed

new timber french door

new metal staircase with metal railing

new timber french door

new timber french doors

new metal railing

REAR ELEVATION - PROPOSED



PLANNING

ALL DIMENSIONS
TO BE CHECKED ON SITE

DRAWING
REAR ELEVATION - PROPOSED
PROJECT
17 CANNON PLACE, NW6
CLIENT
MR STUART PERRY

TAG
ARCHITECTS
TAG ARCHITECTS
14 BELSIZE CRESCENT, HAMPSTEAD, LONDON NW3 5QU
TEL : 020 7431 7974

Copyright ©

DATE	06.15	SCALE	1:100 @A3
JOB	148	DRAWING	P11

new porch and new stairs
to match porch and stairs
at No.19 Cannon Place in
dimensions and finishes



FRONT ELEVATION - PROPOSED

Copyright ©

DATE	06.15	SCALE	1:100 @A3	DRAWING	P10
JOB	148				

TAG
ARCHITECTS

TAG ARCHITECTS
14 BELSIZE CRESCENT, HAMPSTEAD, LONDON NW3 5QU
TEL : 020 7431 7974

DRAWING
FRONT ELEVATION - PROPOSED
PROJECT
17 CANNON PLACE, NW6
CLIENT
MR STUART PERRY

ALL DIMENSIONS
TO BE CHECKED ON SITE

PLANNING



Copyright ©

DATE	06.15	SCALE	1:100 @A3
JOB	148	DRAWING	P8

TAG
ARCHITECTS

TAG ARCHITECTS
14 BELSIZE CRESCENT, HAMPSTEAD, LONDON NW3 5QU
TEL : 020 7431 7974


DRAWING
SECTION C - PROPOSED

PROJECT
17 CANNON PLACE, NW6


CLIENT
MR STUART PERRY

ALL DIMENSIONS
TO BE CHECKED ON SITE

PLANNING

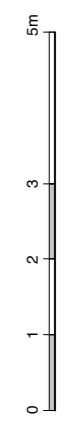

SECTION C
PROPOSED

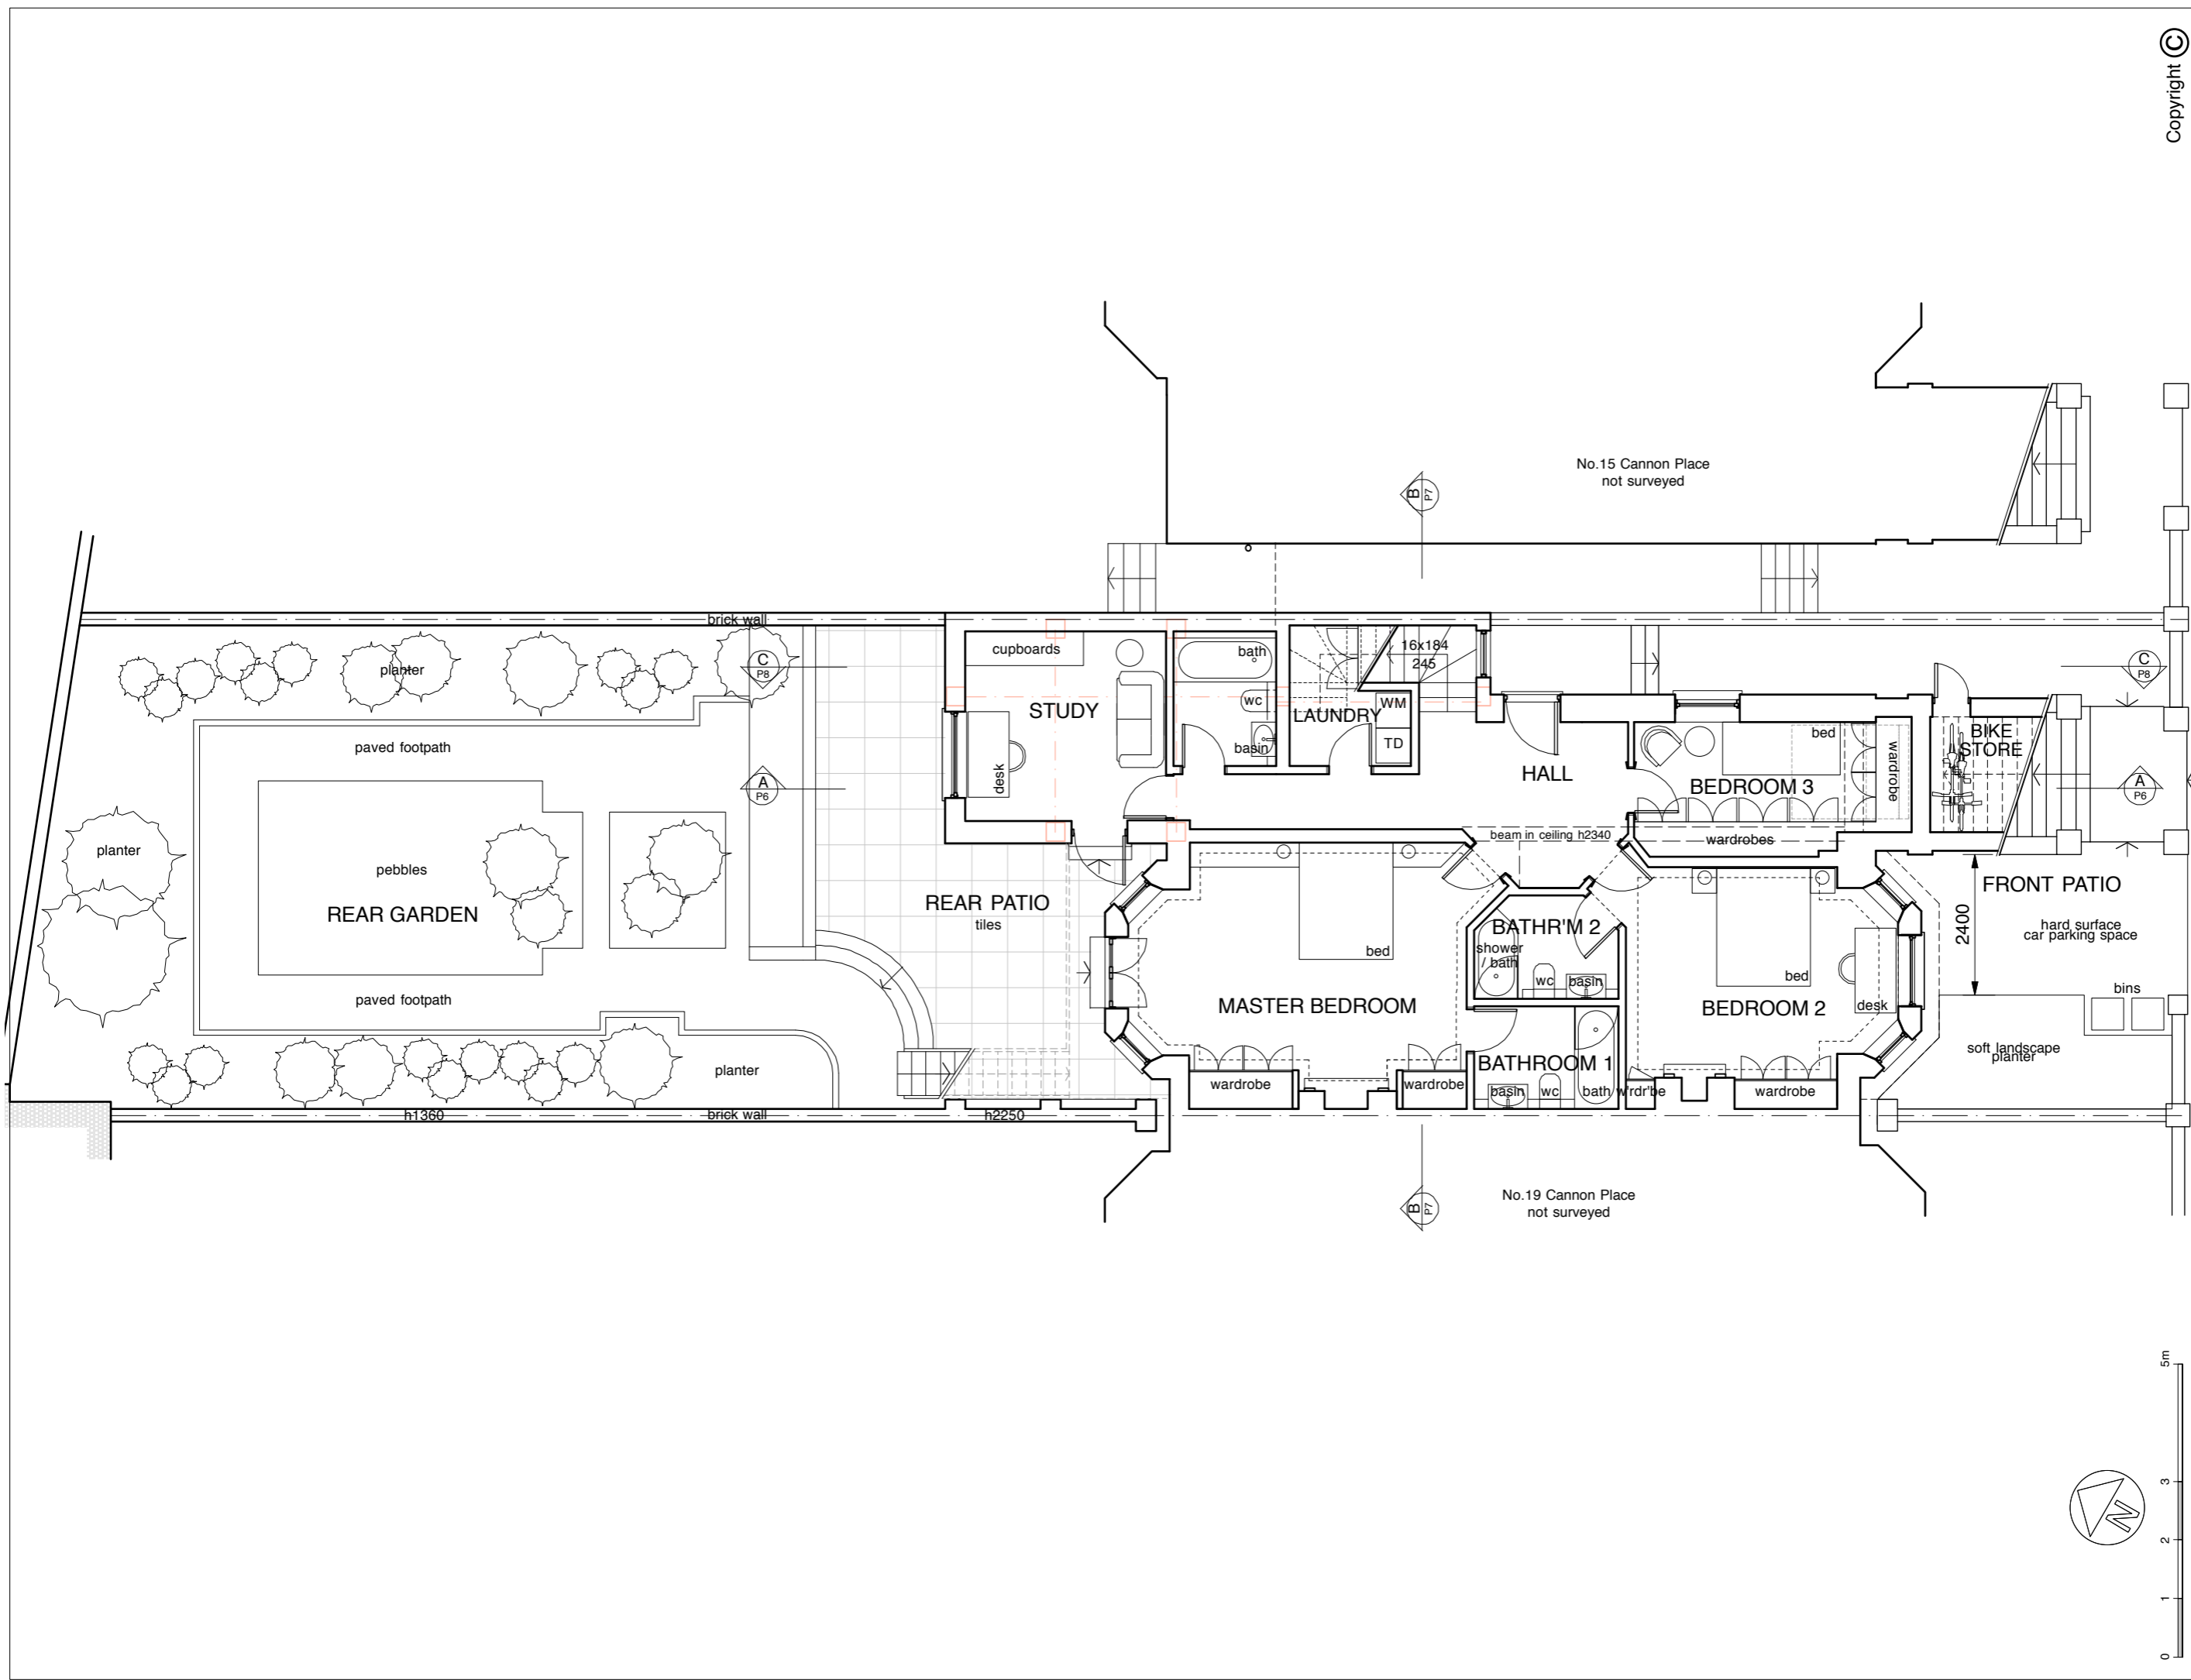

Copyright ©

DATE	06.15	SCALE	1:100 @A3
JOB	148	DRAWING	P2B


TAG
ARCHITECTS
TAG ARCHITECTS
14 BELSIZE CRESCENT, HAMPSTEAD, LONDON NW3 5QU
TEL : 020 7431 7974

DRAWING
LOWER GRND FL'R PLAN - PROP.
PROJECT
17 CANNON PLACE, NW6
CLIENT
MR STUART PERRY

ALL DIMENSIONS ON SITE TO BE CHECKED

PLANNING

Rev.A (24.09.2015) Front porch added.
Rev.B (06.10.2015) Option 1 chosen.

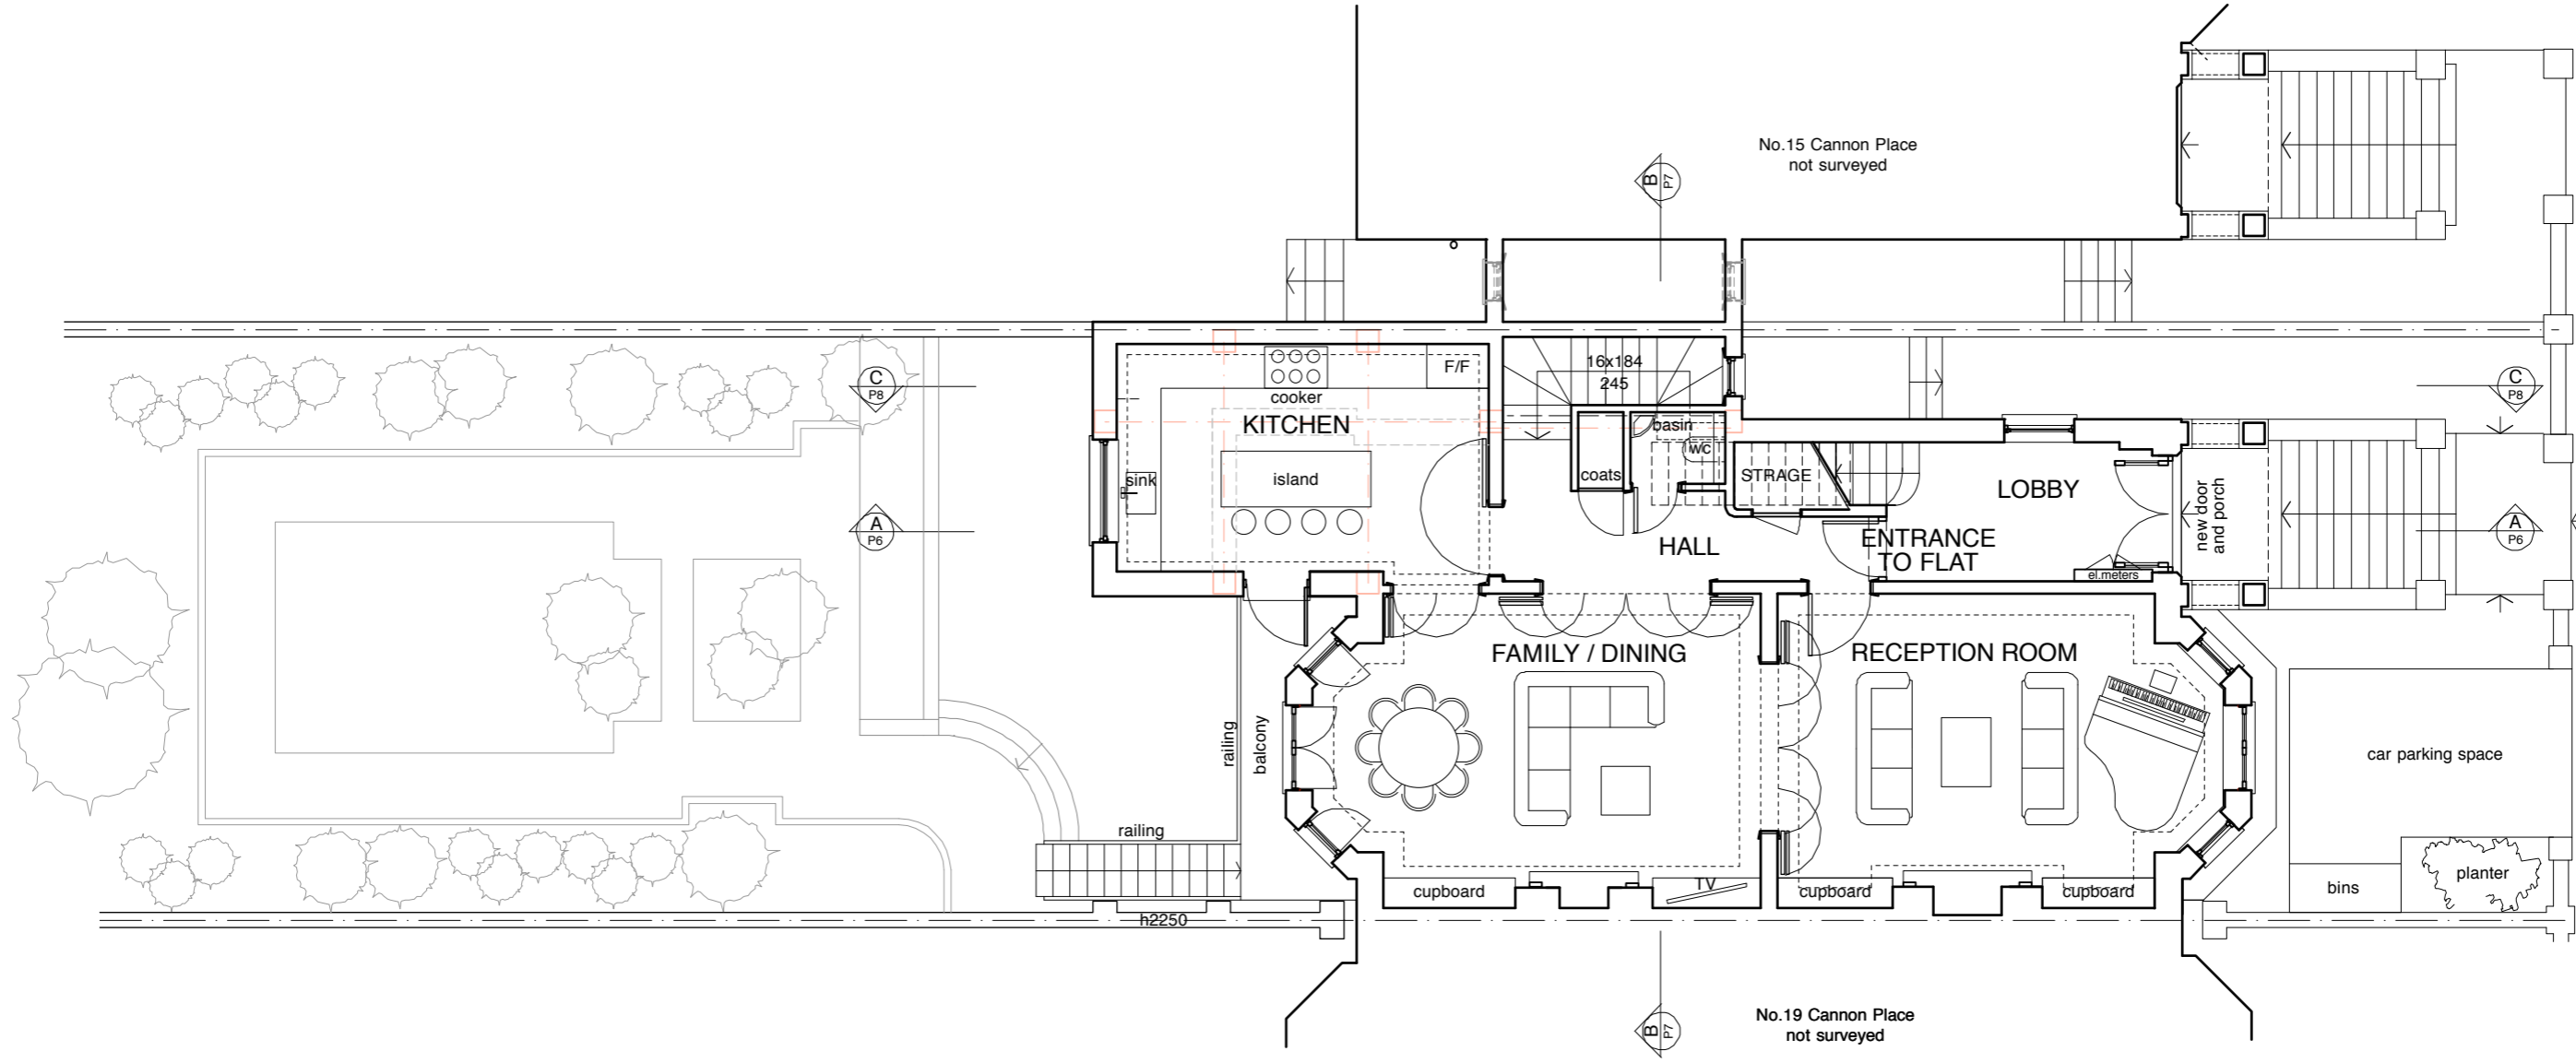

Copyright ©

DATE	06.15	SCALE	1:100 @A3
JOB	148	DRAWING	P3B


TAG
ARCHITECTS
TAG ARCHITECTS
14 BELSIZE CRESCENT, HAMPSTEAD, LONDON NW3 5QU
TEL : 020 7431 7974

DRAWING
GROUND FLOOR PLAN - PROP.
PROJECT
17 CANNON PLACE, NW6
CLIENT
MR STUART PERRY


ALL DIMENSIONS
TO BE CHECKED ON SITE

PLANNING

Rev.A (24.09.2015.) Front porch added.
Rev.B (06.10.2015.) Option 1 chosen.

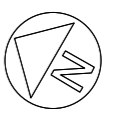

No.15 Cannon Place
not surveyed

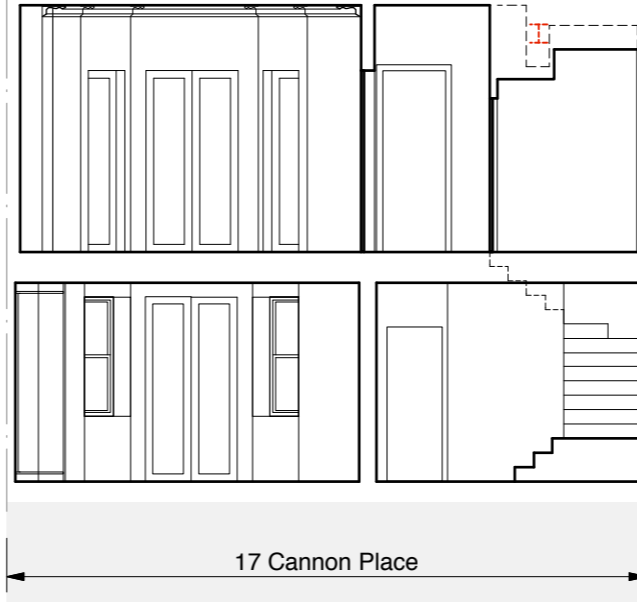

Flats at upper floors not surveyed

No.19 Cannon Place
not surveyed

SECTION
PROPOSED



Rev.A (24.09.2015) Section updated.

ALL DIMENSIONS
TO BE CHECKED ON SITE

PLANNING

DRAWING
SECTION B - PROPOSED

PROJECT
17 CANNON PLACE, NW6

CLIENT
MR STUART PERRY

TAG
ARCHITECTS

TAG ARCHITECTS
14 BELSIZE CRESCENT, HAMPSTEAD, LONDON NW3 5QU
TEL : 020 7431 7974

Copyright ©

DATE	06.15	SCALE	1:100 @A3
JOB	148	DRAWING	P7A



SECTION PROPOSED A

0 1 2 3 5m

Rev.A (24.09.2015) Front porch added.

ALL DIMENSIONS TO BE CHECKED ON SITE

DRAWING
SECTION A - PROPOSED
PROJECT
17 CANNON PLACE, NW6
CLIENT
MR STUART PERRY

TAG
ARCHITECTS
TAG ARCHITECTS
14 BELSIZE CRESCENT, HAMPSTEAD, LONDON NW3 5QU
TEL : 020 7431 7974

Copyright ©

DATE	06.15	SCALE	1:100 @A3
JOB	148	DRAWING	P6A