



SECTION C
EXISTING



0 1 2 3 5m

Rev.A (2015.09.25) Information added.

PLANNING

ALL DIMENSIONS
TO BE CHECKED ON SITE

DRAWING
SECTION C - EXISTING
PROJECT
17 CANNON PLACE, NW6
CLIENT
MR STUART PERRY

TAG
ARCHITECTS
TAG ARCHITECTS
14 BELSIZE CRESCENT, HAMPSTEAD, LONDON NW3 5QU
TEL : 020 7431 7974

Copyright ©

DATE	06.15	SCALE	1:100 @A3
JOB	148	DRAWING	S8A



REAR ELEVATION - EXISTING

0 1 2 3 5m

Rev.A (2015.09.25) Information added.

ALL DIMENSIONS TO BE CHECKED ON SITE

DRAWING
REAR ELEVATION - EXISTING
 PROJECT
17 CANNON PLACE, NW6
 CLIENT
MR STUART PERRY

TAG
 ARCHITECTS
 TAG ARCHITECTS
 14 BELSIZE CRESCENT, HAMPSTEAD, LONDON NW3 5QU
 TEL : 020 7431 7974

Copyright ©

DATE	06.15	SCALE	1:100 @A3
JOB	148	DRAWING	S11A



FRONT ELEVATION - EXISTING

0 1 2 3 5m

Rev.A (2015.09.25) Information added.


ALL DIMENSIONS
TO BE CHECKED ON SITE

DRAWING
FRONT ELEVATION - EXISTING
PROJECT
17 CANNON PLACE, NW6
CLIENT
MR STUART PERRY

TAG
ARCHITECTS
TAG ARCHITECTS
14 BELSIZE CRESCENT, HAMPSTEAD, LONDON NW3 5QU
TEL : 020 7431 7974

Copyright ©

DATE	06.15	SCALE	1:100 @A3
JOB	148	DRAWING	S10A

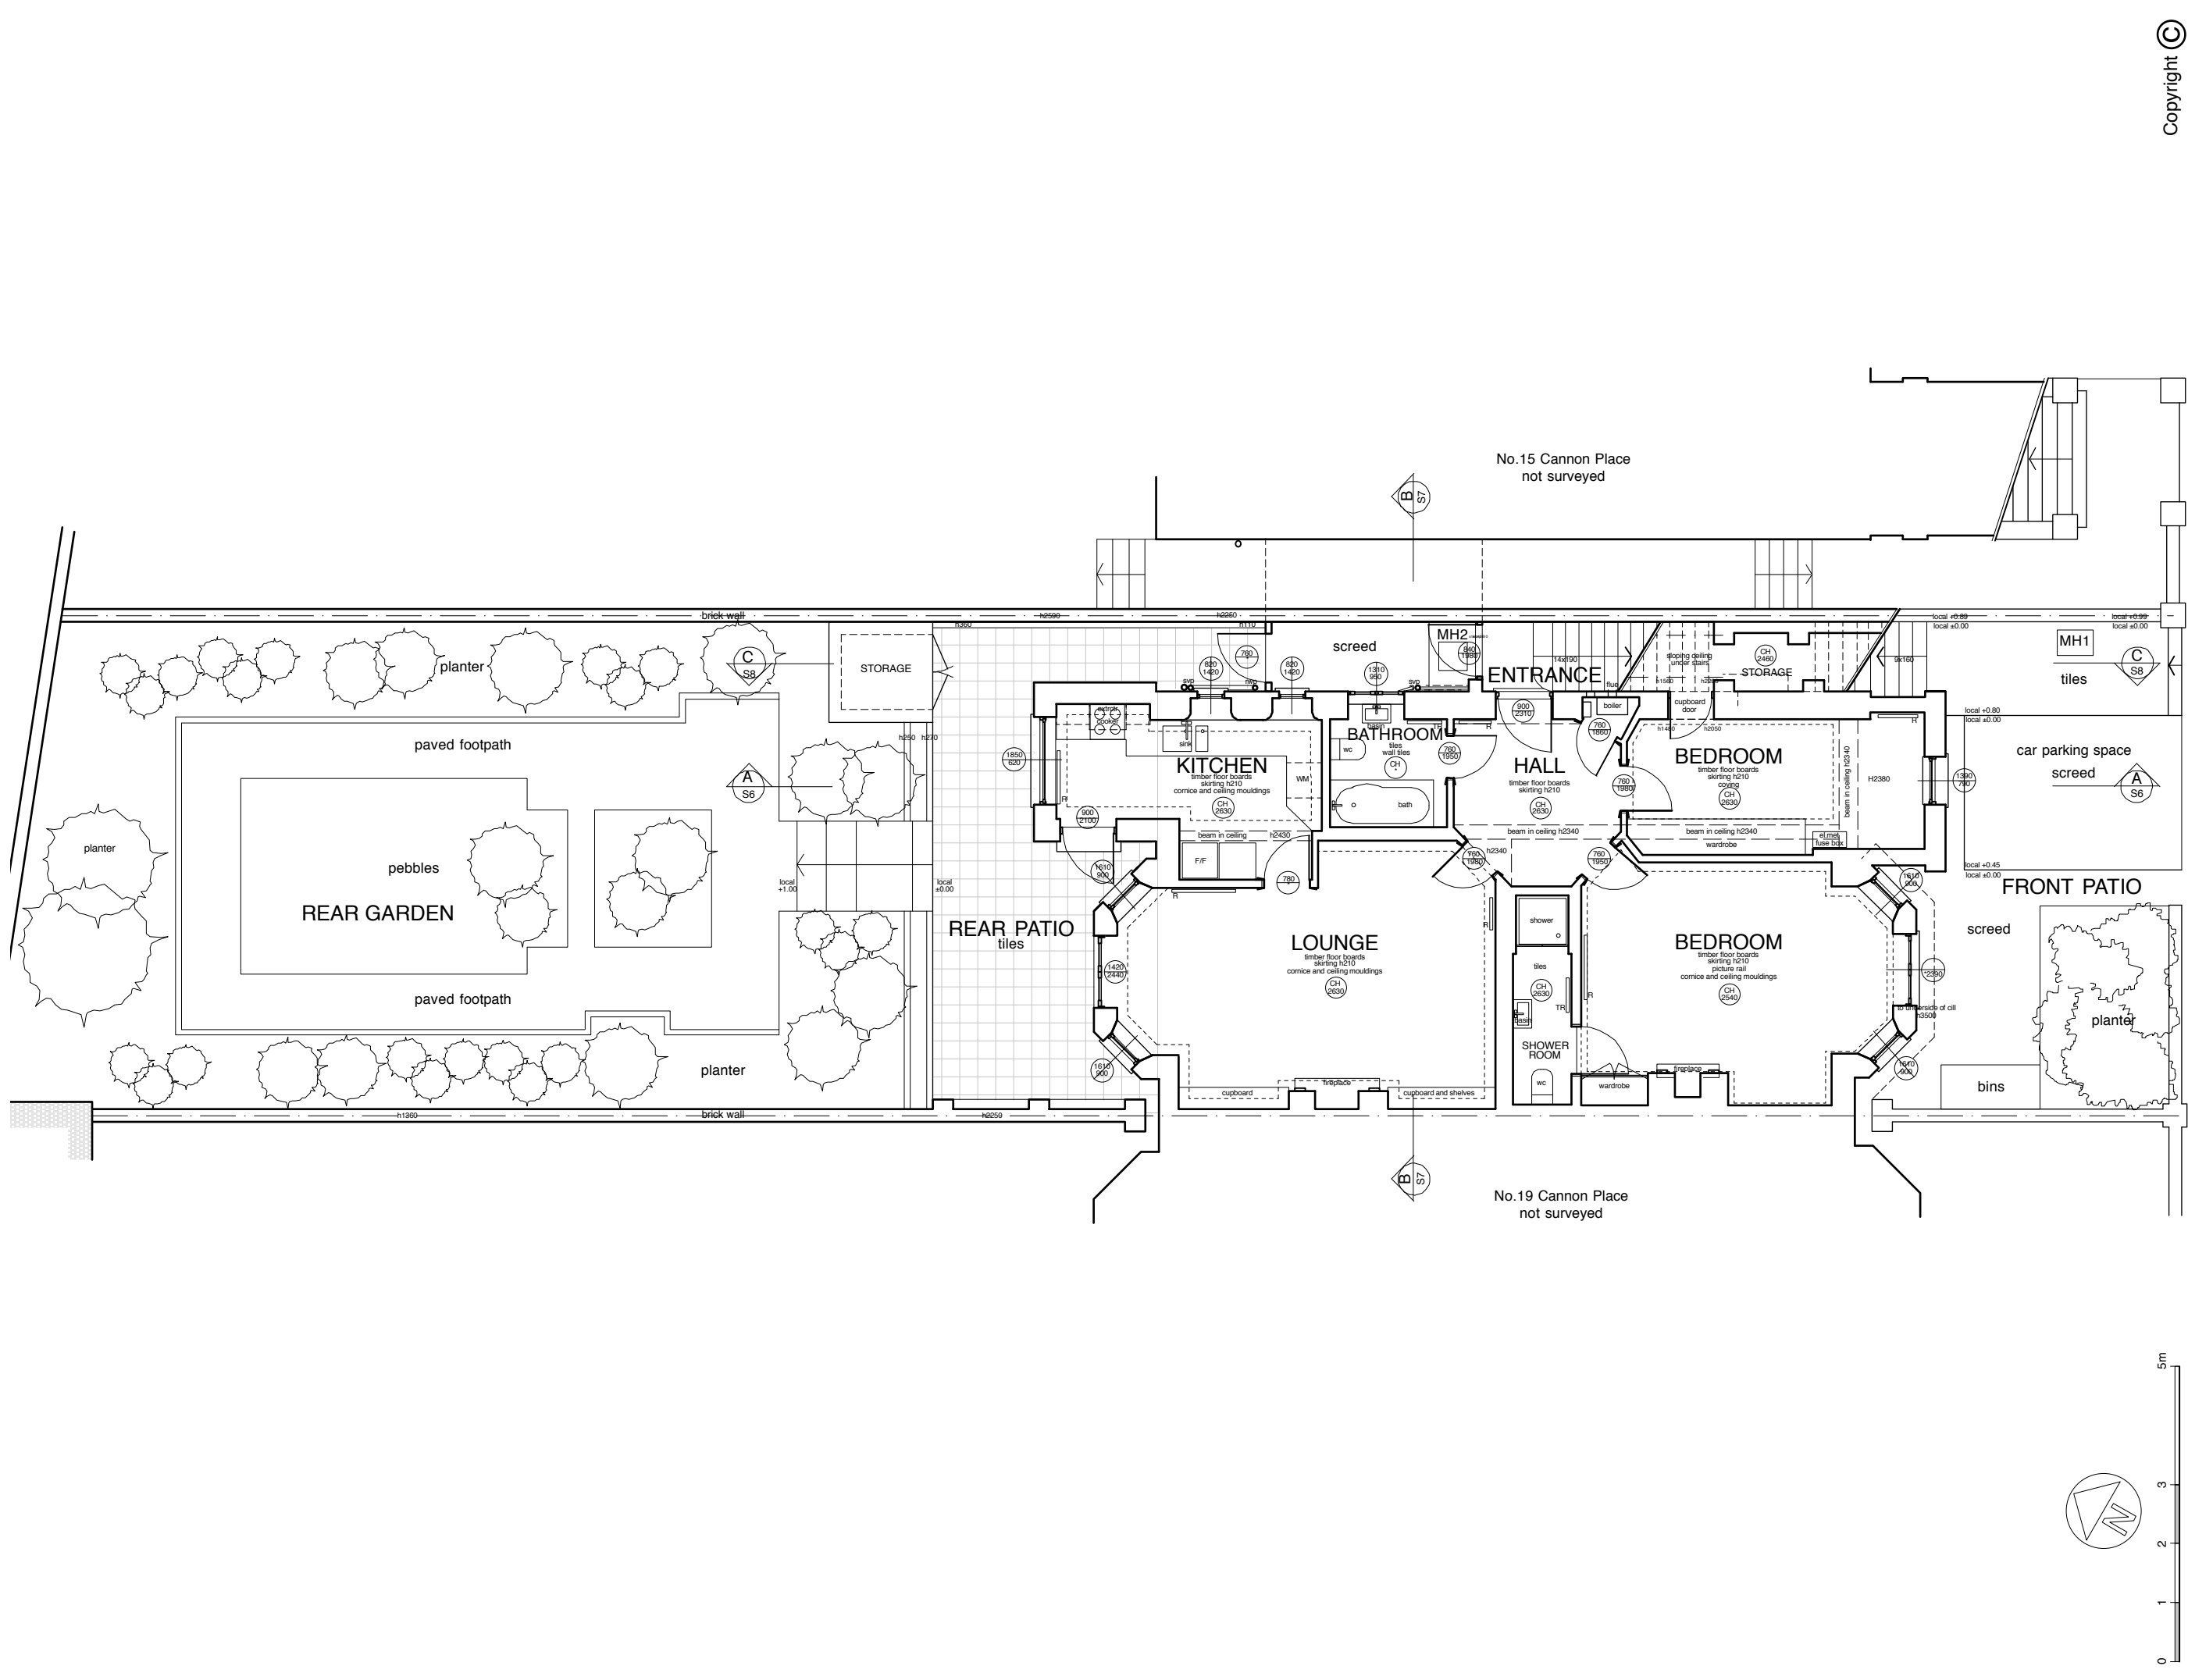

Copyright ©

DATE	06.15	SCALE	1:100 @A3
JOB	148	DRAWING	S2B

TAG
ARCHITECTS
TAG ARCHITECTS
14 BELSIZIE CRESCENT, HAMPSTEAD, LONDON NW3 5QU
TEL : 020 7431 7974


DRAWING
LOWER GRIND FL. PLAN - EXIST.
PROJECT
17 CANNON PLACE, NW6
CLIENT
MR STUART PERRY

ALL DIMENSIONS TO BE CHECKED ON SITE

PLANNING



Rev.A (2015.09.07) Information added.
Rev.B (2015.09.25) Information added.

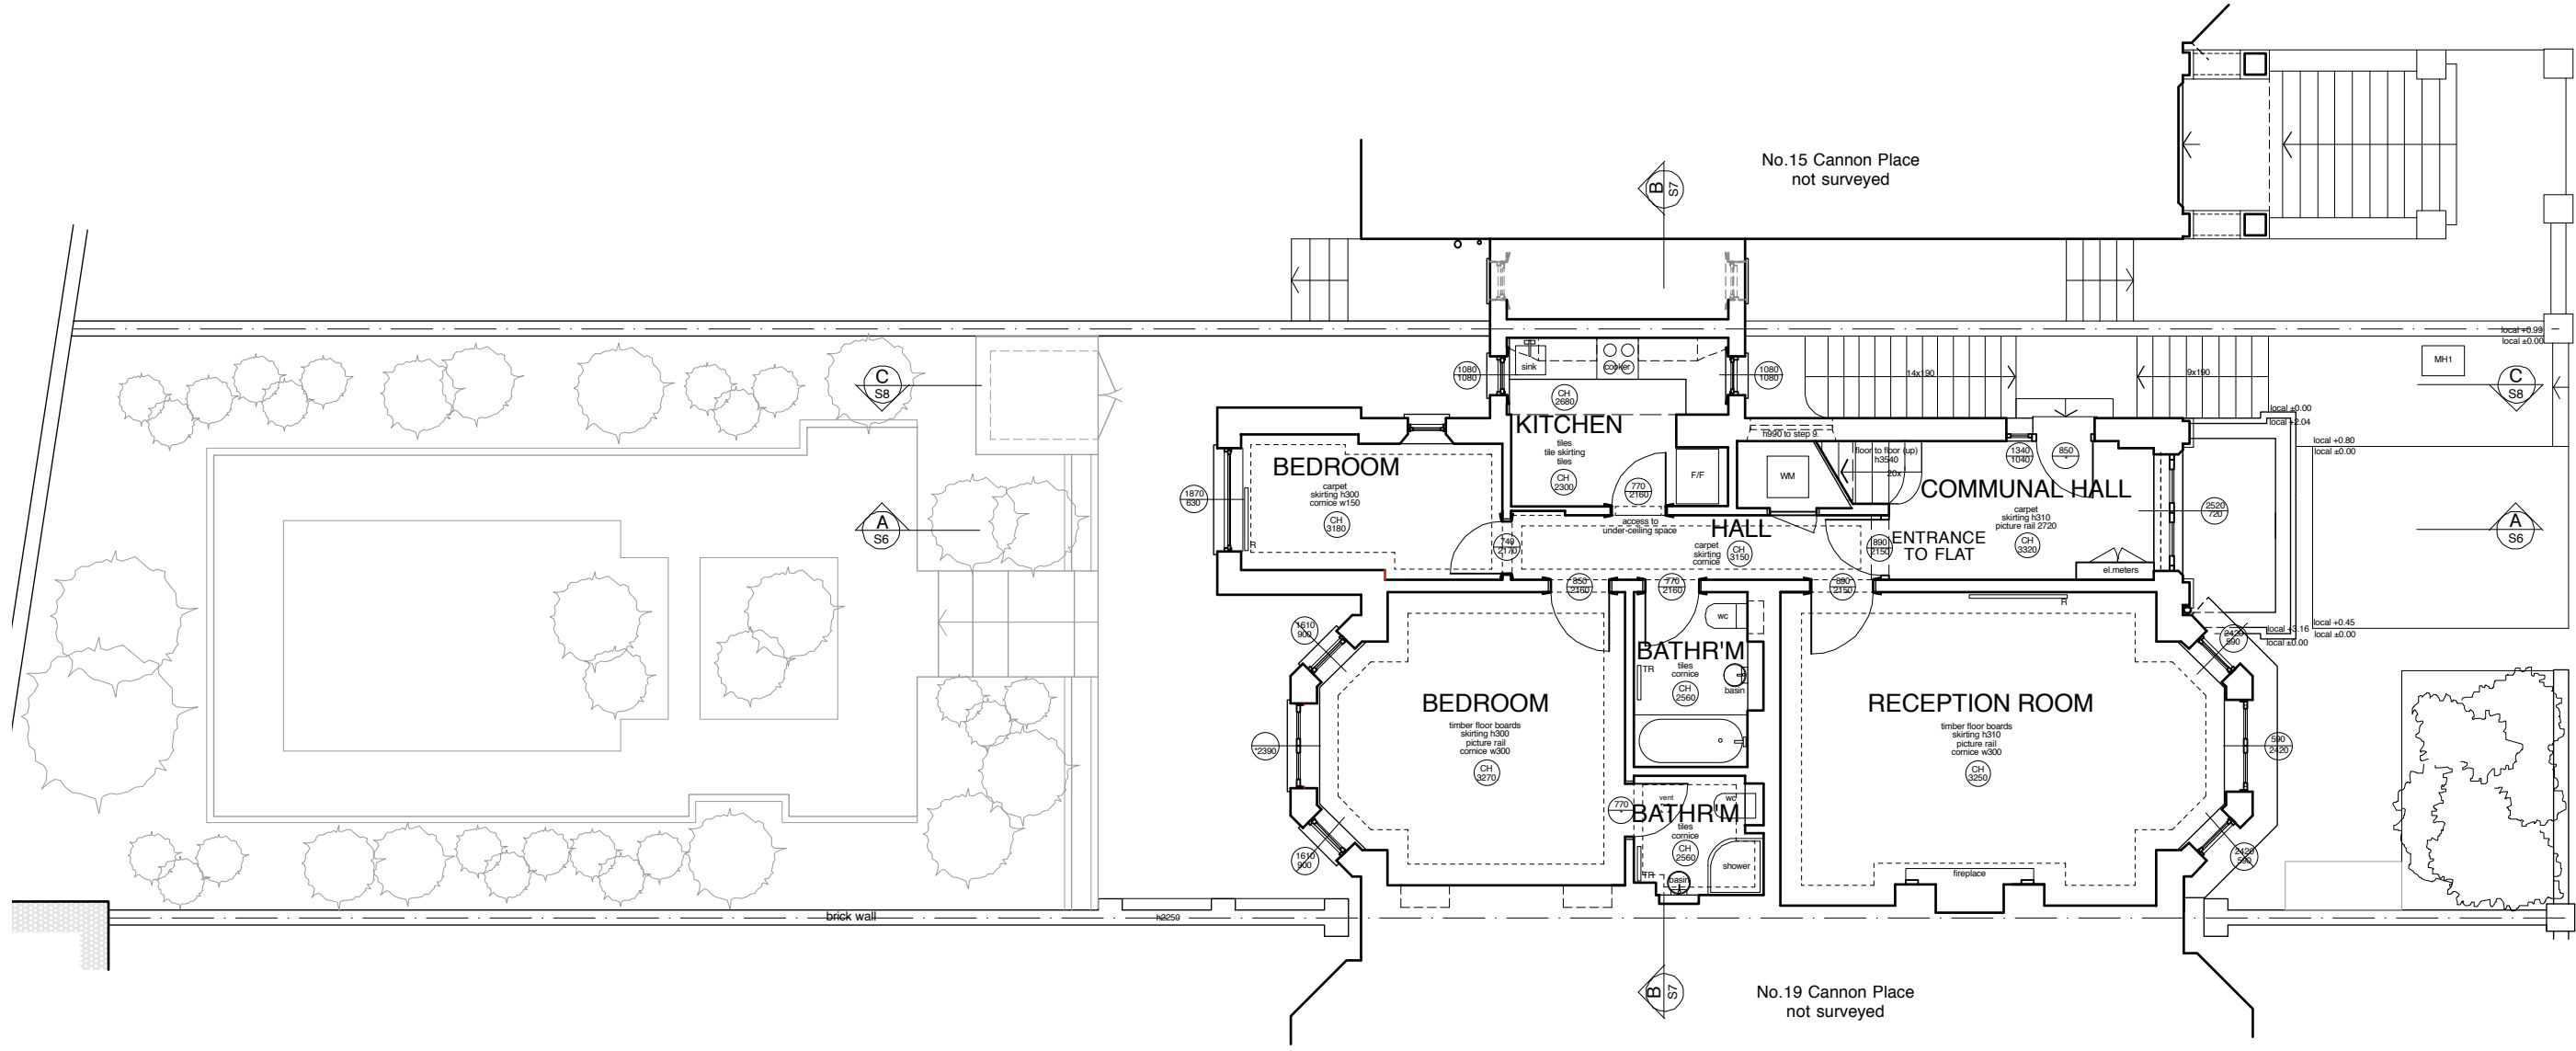

Copyright ©

DATE	06.15	SCALE	1:100 @A3
JOB	148	DRAWING	S3B


TAG
ARCHITECTS
TAG ARCHITECTS
14 BELSIZE CRESCENT, HAMPSTEAD, LONDON NW3 5QU
TEL : 020 7431 7974

DRAWING
GROUND FLOOR PLAN - EXIST.
PROJECT
17 CANNON PLACE, NW6
CLIENT
MR STUART PERRY

ALL DIMENSIONS
TO BE CHECKED ON SITE


PLANNING

0 1 2 3 4 5m

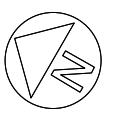

Rev.A (2015.09.07) Information added.
Rev.B (2015.09.25) Information added.

No.15 Cannon Place
not surveyed

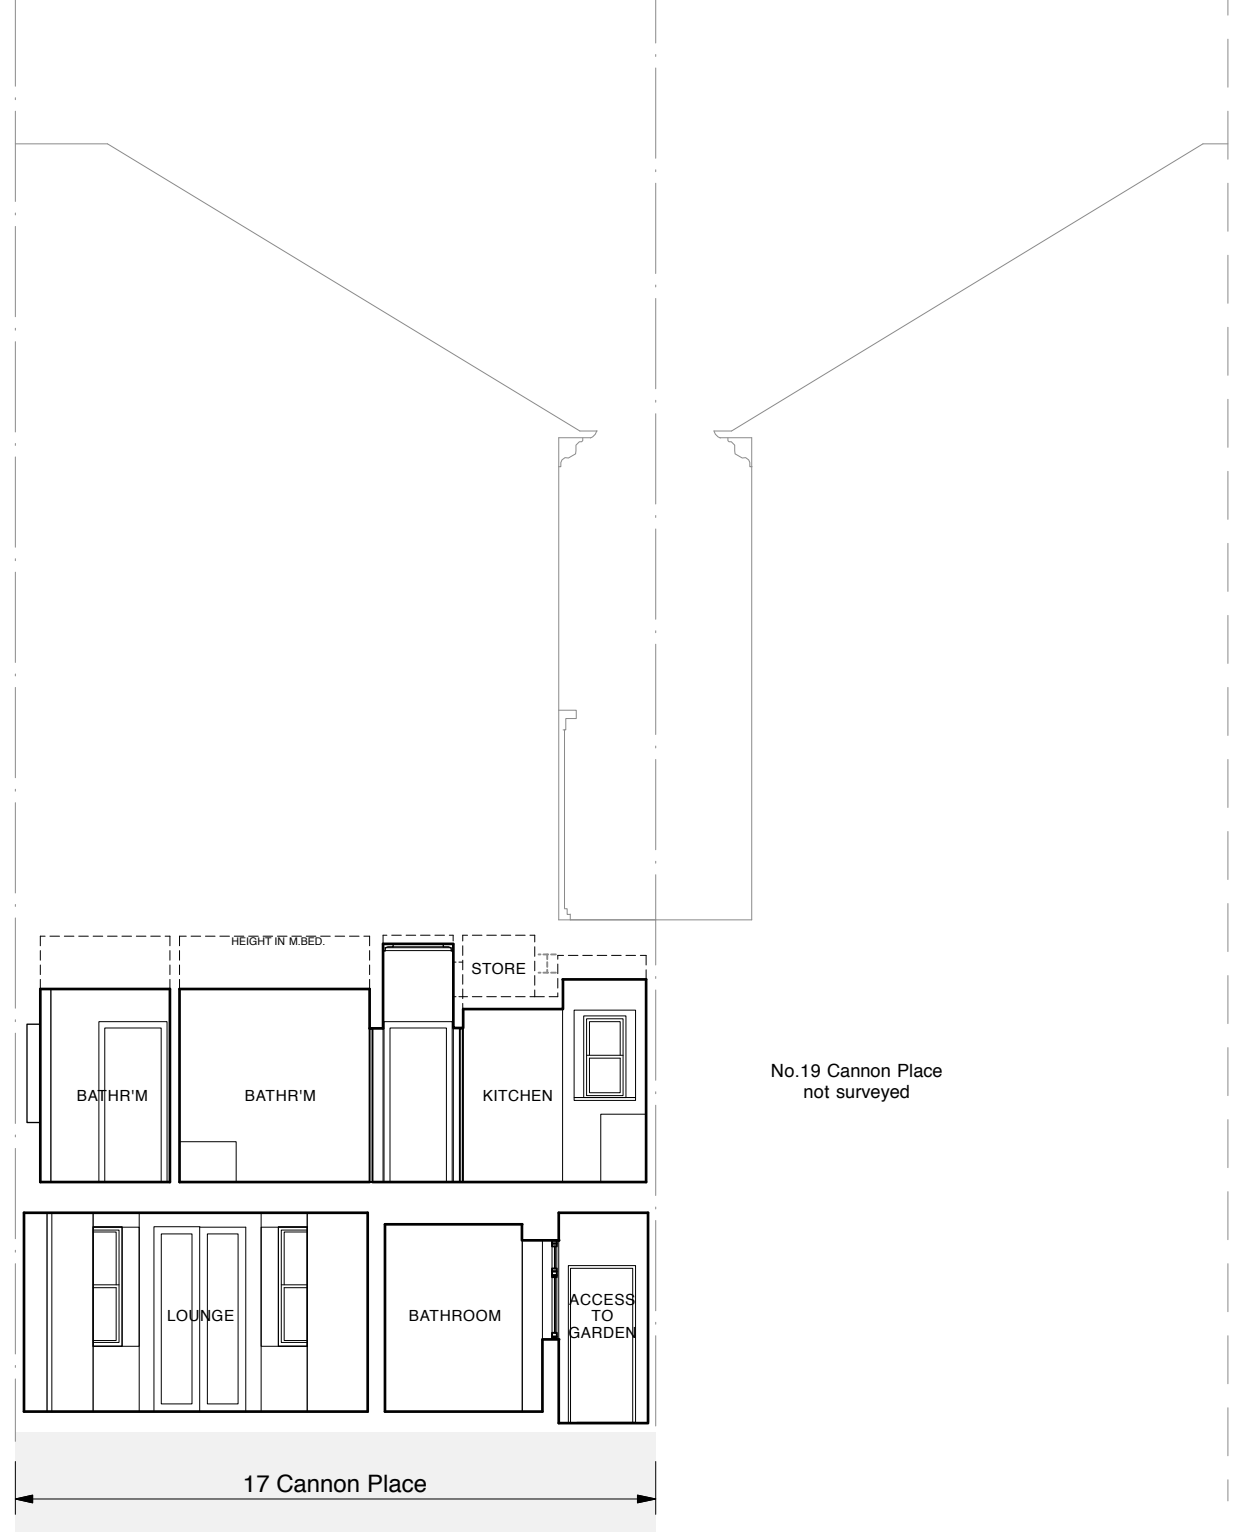

No.19 Cannon Place
not surveyed

SECTION **B**
EXISTING



Rev.A (2015.09.25) Information added.

PLANNING

ALL DIMENSIONS
TO BE CHECKED ON SITE

DRAWING
SECTION B - EXISTING
PROJECT
17 CANNON PLACE, NW6
CLIENT
MR STUART PERRY

TAG
ARCHITECTS
TAG ARCHITECTS
14 BELSIZE CRESCENT, HAMPSTEAD, LONDON NW3 5QU
TEL : 020 7431 7974

Copyright ©
DATE
06.15
SCALE
1:100 @A3
JOB
148
DRAWING
S7A



REAR GARDEN

FRONT TO PUBLIC ROAD

SECTION
EXISTING



PLANNING

ALL DIMENSIONS
TO BE CHECKED ON SITE

DRAWING
SECTION A - EXIST.

PROJECT
17 CANNON PLACE, NW6

CLIENT
MR STUART PERRY

TAG
ARCHITECTS

TAG ARCHITECTS
14 BELSIZE CRESCENT, HAMPSTEAD, LONDON NW3 5QU
TEL : 020 7431 7974

Copyright ©

DATE	06.15	SCALE	1:100 @A3
JOB	148	DRAWING	S6