


Pos. 013, Quantity: 1
 1FW4
 Job: 18-19 Jockey's Fields
 System: SMA Alitherm Heritage 47 Square
 Exterior View

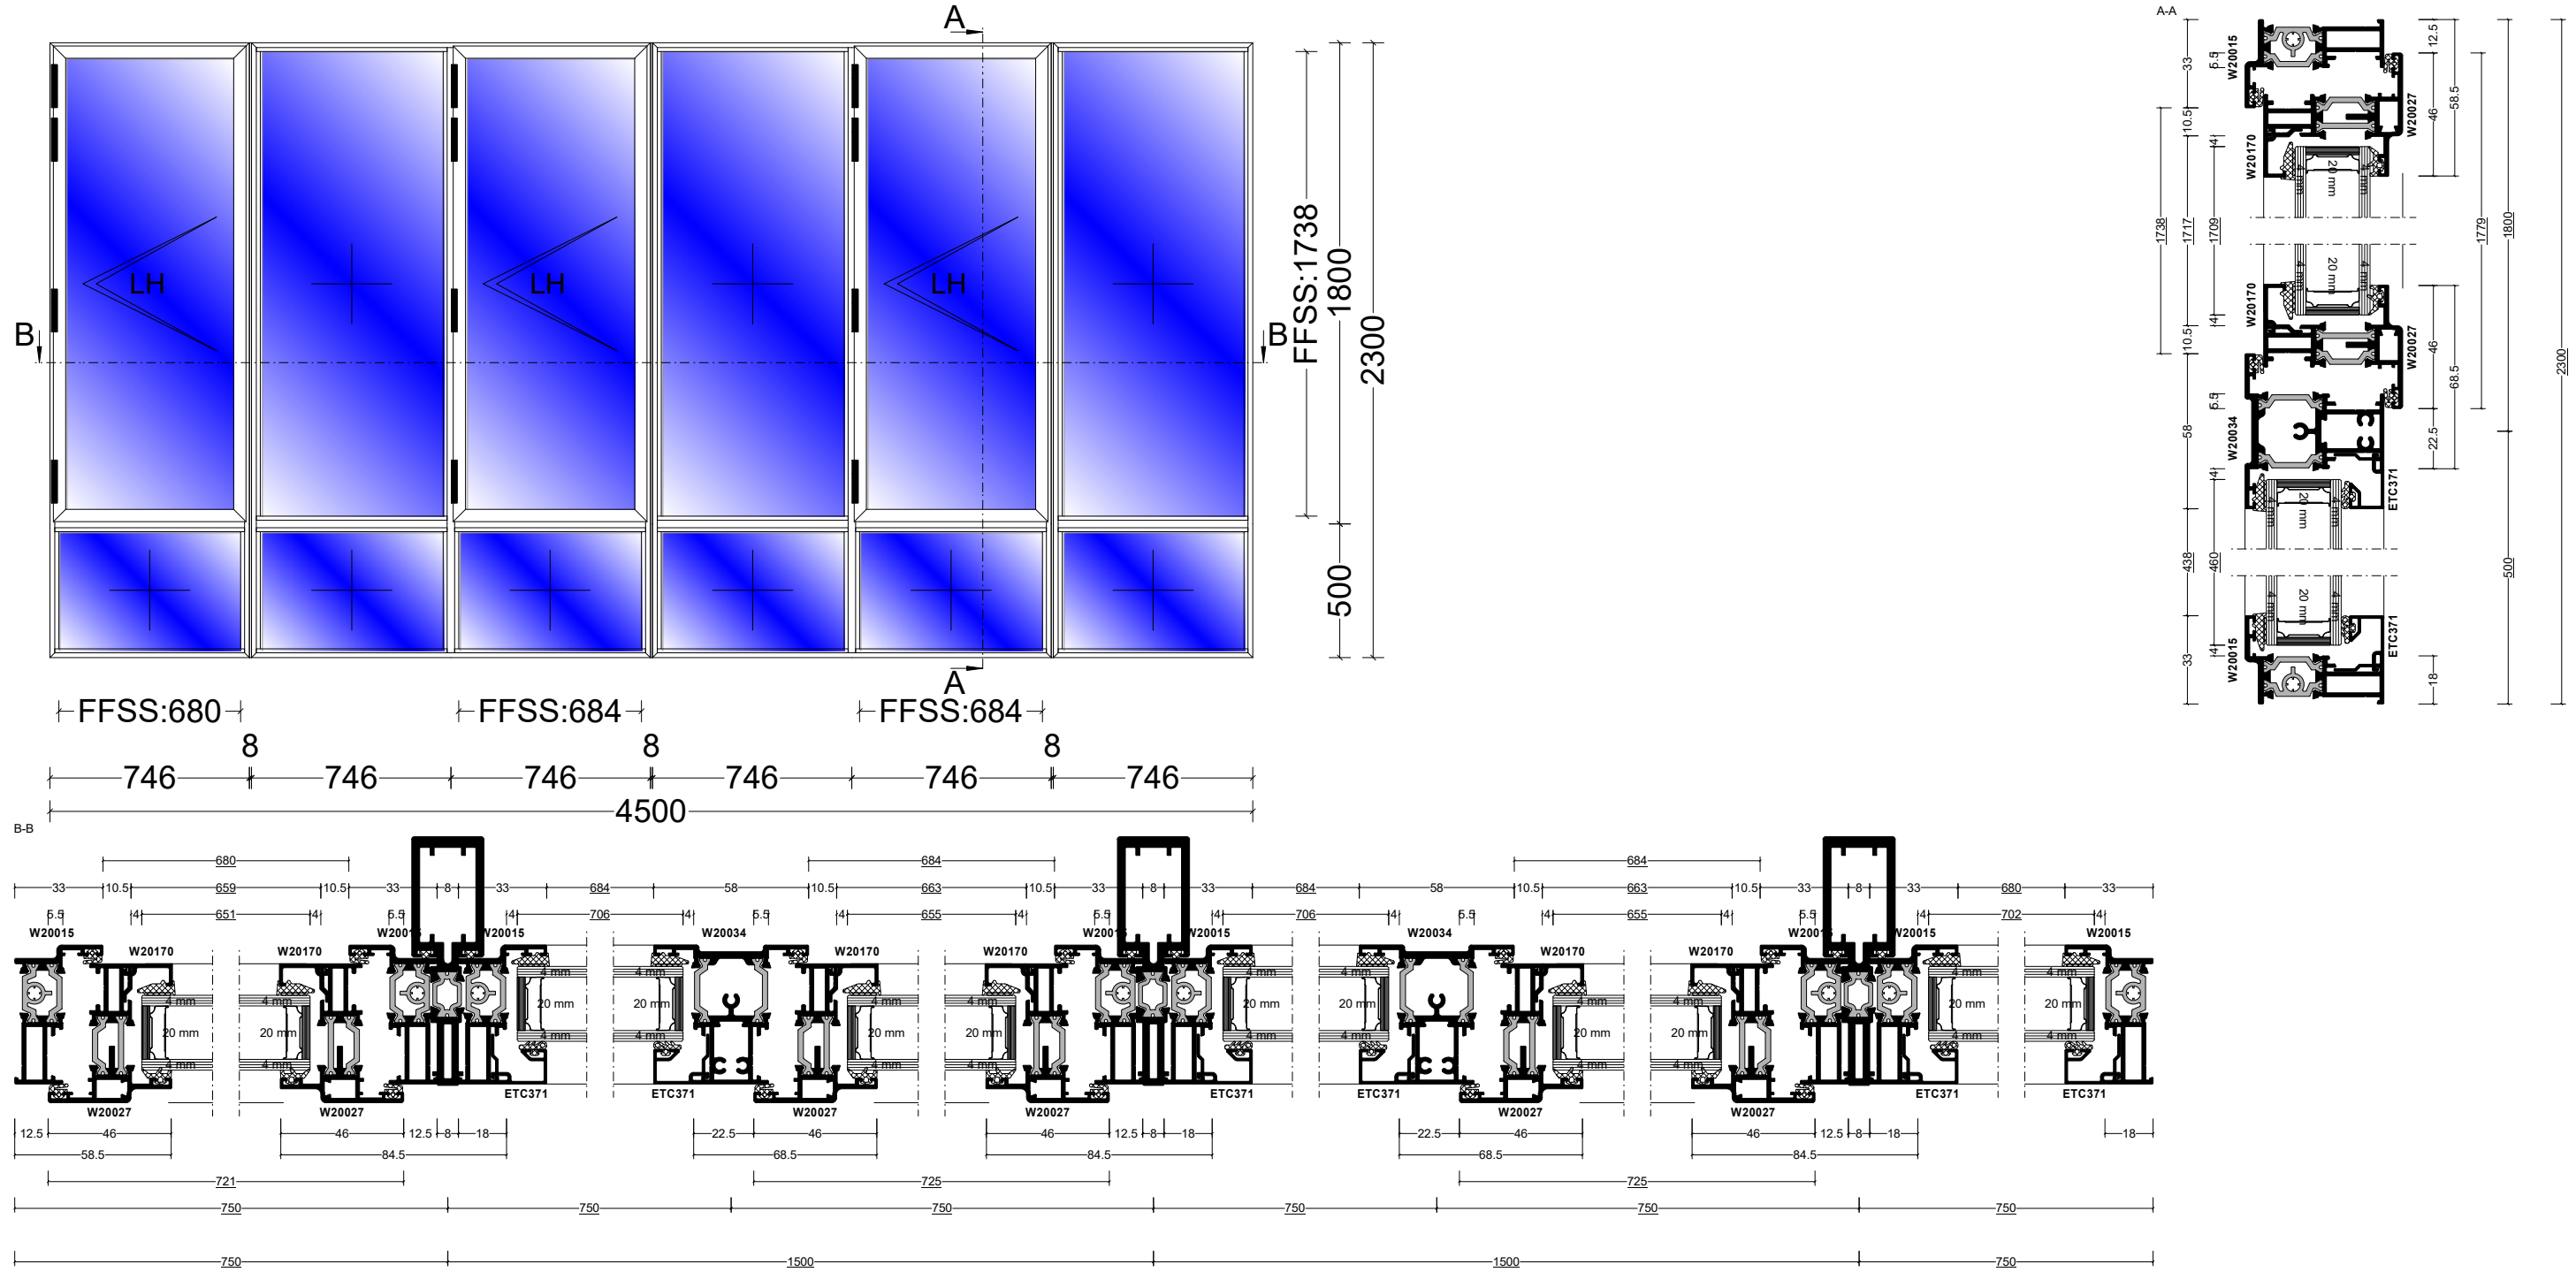

Drawing No: WS-1
 Amendments to Approved Development Ref.: 2013-2993/P
 Date 5 February 2016