

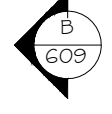


Stainless steel letters pinned off timber fascia.

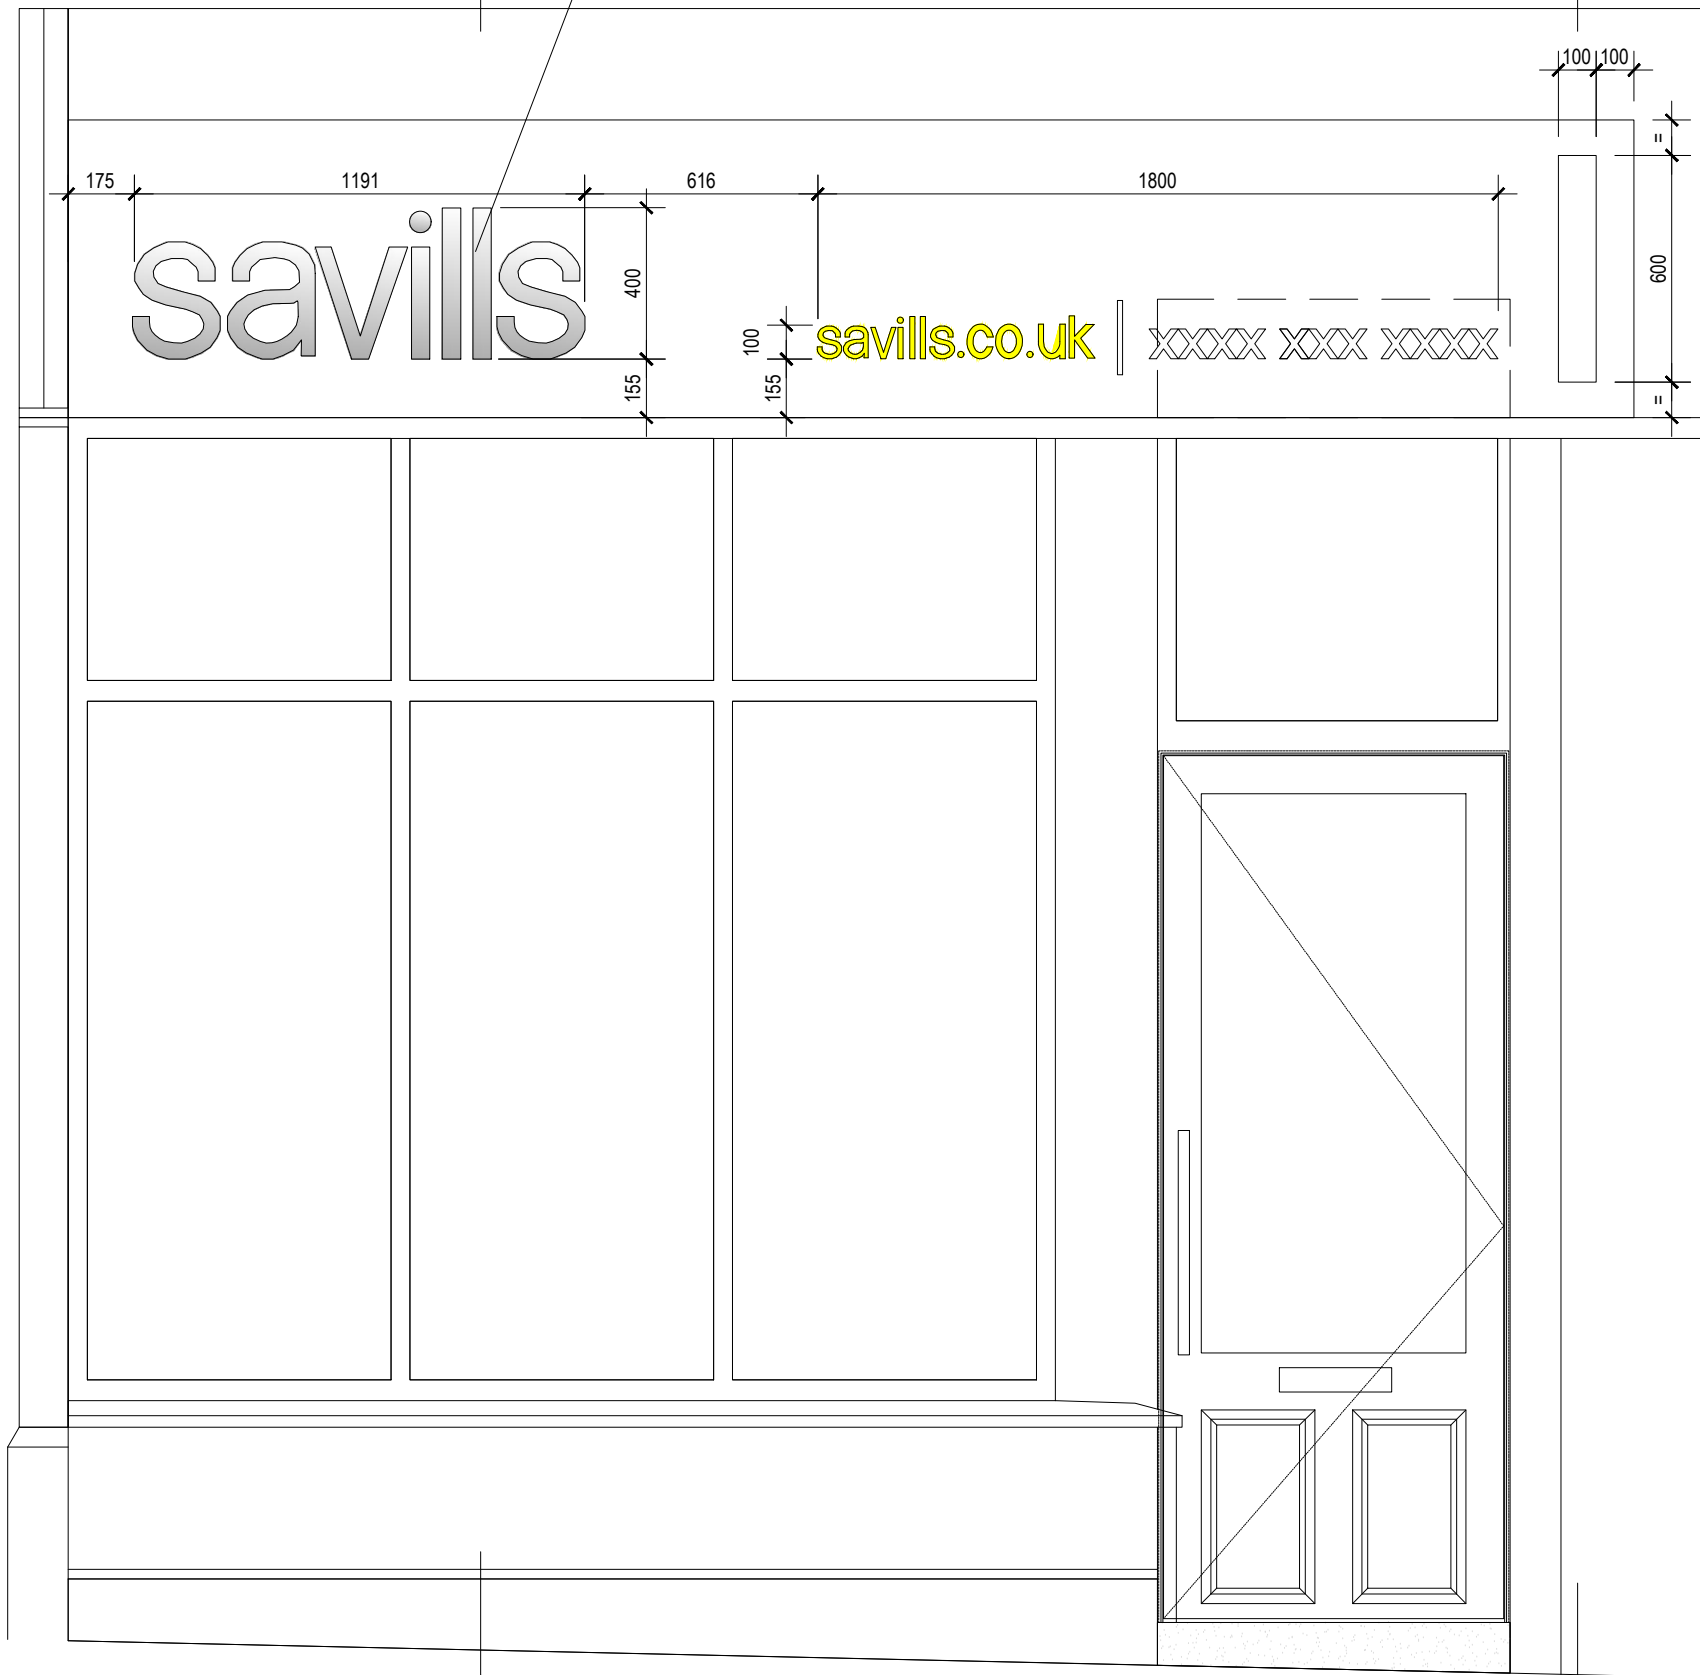

PROPOSED ELEVATION


SCALE 1:20@A3

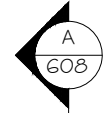


PROPOSED SECTION A-A

SCALE 1:20@A3

SCALE BAR 1:20@A3

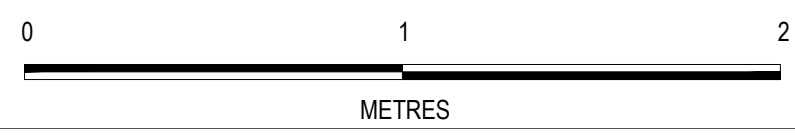

Internally illuminated projecting sign

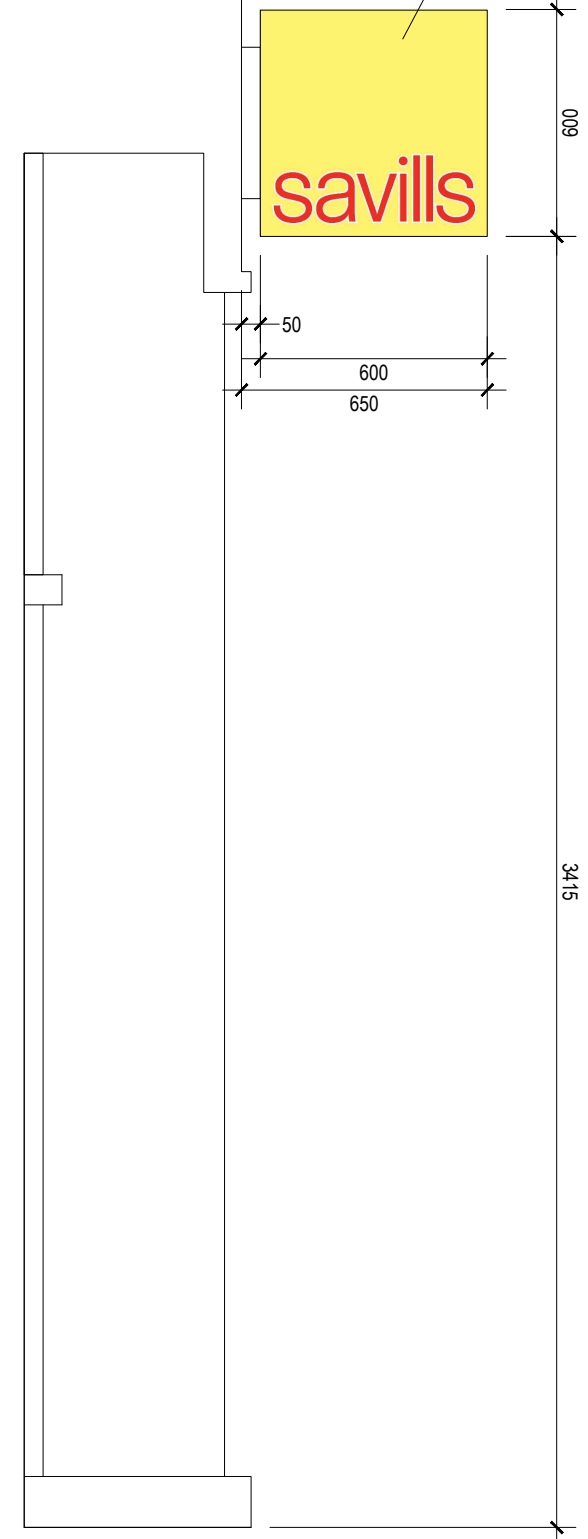

THIS DRAWING IS COPYRIGHT PROTECTED AND REMAINS THE PROPERTY OF SAVILLS COMMERCIAL LIMITED. ALL WORK MUST COMPLY WITH THE RELEVANT AUTHORITIES REQUIREMENTS. DIMENSIONS MUST NOT BE SCALED FROM THIS PRINT. Notes:

PLANNING

| REVISION | DATE | VARIATION |
|----------|----------|--------------------------------|
| A | 15/01/16 | Revised to CM comments |
| B | 26/01/16 | Fascia dims updated |
| C | 15/02/16 | Existing spot lighting removed |
| D | 10/03/16 | Entrance door revised |

Savills
33 Margaret Street
London
W1G0JD
Tel: 020 7409 8644
www.savills.com

| | |
|---|---|
| CLIENT NAME Savills Residential | |
| PROJECT NAME Primrose Hill | |
| ADDRESS 79 Regents Park Road London | SCHEME NUMBER REG DRAWING NUMBER REG-KR-608 DATE 13-05-14 REVISION D |
| DRAWING TITLE Proposed Signage Elevation | |
| CAD REFERENCE Reg 600 | |
| SCALE Drawing 1:20@A3 | CHECKED BY TC |