


PROPOSED ELEVATION

SCALE 1:20@A3


SCALE BAR 1:20@A3

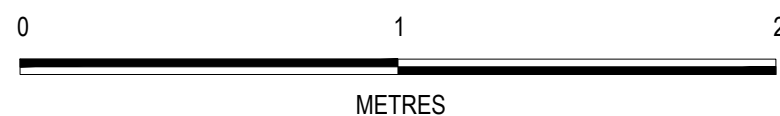

PROPOSED SECTION B-B

SCALE 1:20@A3

SCALE BAR 1:10@A3

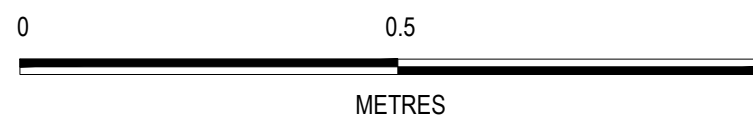

Stainless steel letters pinned off New timber fascia. Letters to be Halo illuminated

THIS DRAWING IS COPYRIGHT PROTECTED AND REMAINS THE PROPERTY OF SAVILLS COMMERCIAL LIMITED.
 ALL WORK MUST COMPLY WITH THE RELEVANT AUTHORITIES REQUIREMENTS.
 DIMENSIONS MUST NOT BE SCALED FROM THIS PRINT.
 Notes:

PLANNING

REVISION	DATE	VARIATION
A	15/01/16	Revised to CM comments
B	26/01/16	Fascia dims updated
C	15/02/16	Existing spot lighting removed
D	10/03/16	Entrance door revised

Savills
 33 Margaret Street
 London
 W1G0JD
 Tel: 020 7409 8644
 www.savills.com

CLIENT NAME Savills Residential		
PROJECT NAME Primrose Hill		
ADDRESS 79 Regents Park Road London	SCHEME NUMBER REG	DRAWING NUMBER REG-KR-609
DATE 13-05-14	REVISION D	
DRAWING TITLE Proposed Signage Elevation		
CAD REFERENCE Reg 600		
SCALE Drawing 1:20@A3	DRAWN BY KR	CHECKED BY TC