



PROPOSED ELEVATION I - FRONT FAÇADE

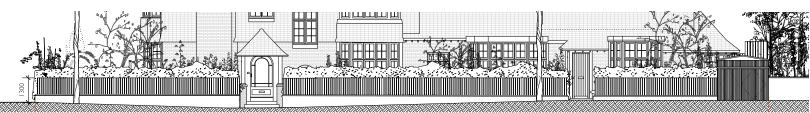

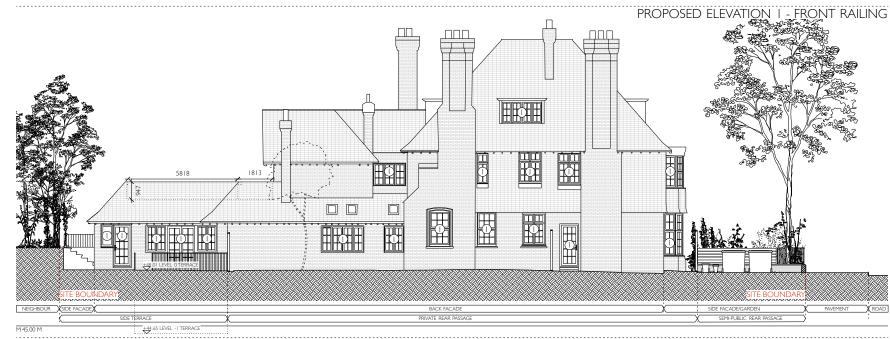

GENERAL NOTES

ROAD DATUM 45.00 N

> o be checked on site before cor ns to any structural elements are indicative only. See

drawings for actua vice engineer's drawings for actual size

This drawing to be read in conjunction with all relevant Architect's drawings specifications and other consultants' information.


DO NOT SCALE FROM THIS DRAWING

Scale 1:200				Metres		
					1111	
0	1	2	3	4	5	

LEGEND

ALL EXISTING UPVC WINDOWS USED THUS ARE TO BE REMOVED AND REPLACED WITH NEW PAINTED TIMBER WINDOWS WITH SIDE-OPENING LIGHTS TO MATCH ORIGINAL PERIOD FENESTRATION.

PROPOSED ELEVATION 3 - BACK FAÇADE

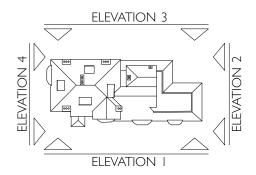

IKE SHED + TOOLS





REV:	DATE:	1
А	09/06/2015	1
В	24/08/2015	,
С	15/09/2015	
D	03/12/2015	
E	09/03/2016	1

PROPOSED ELEVATION 4 - SIDE FAÇADE

ESCRIPTION:	INITIALS:	IW	
ASEMENT & GROUND FLOOR LAYOUT	MF	PRC	
MENDMENTS TO LAYOUT	MF		
T & 2 ND ROOF EXTENSION	MF	PROJECT:	
T & 2 ND ROOF EXTENSION OMITTED	MF		
OUNDARY FENCE REVERTED BACKTO	JC	CLIENT:	
PARTMENT 3 DOOR UPDATED.		DRAWING:	
		SCALE:	

ADHAM GARDENS **DPOSED DRAWINGS** Wadham Gardens Marcus Cooper Group Proposed Elevations DRAWN: MF 1:100@A1/1:200@A3 DATE Oct-15 CHECKED: SW CAD FILE: 1179-02 Propose DRAWING NO: 1179-02 Proposed REV: F ARCHITECTS AND DESIGNERS LTD

rd London NW6 7E| t:020 7328 2576 f:0207 624 7811 Email: info@