



ILLUSTRATIVE EXISTING SECTION A-A
(1:50)

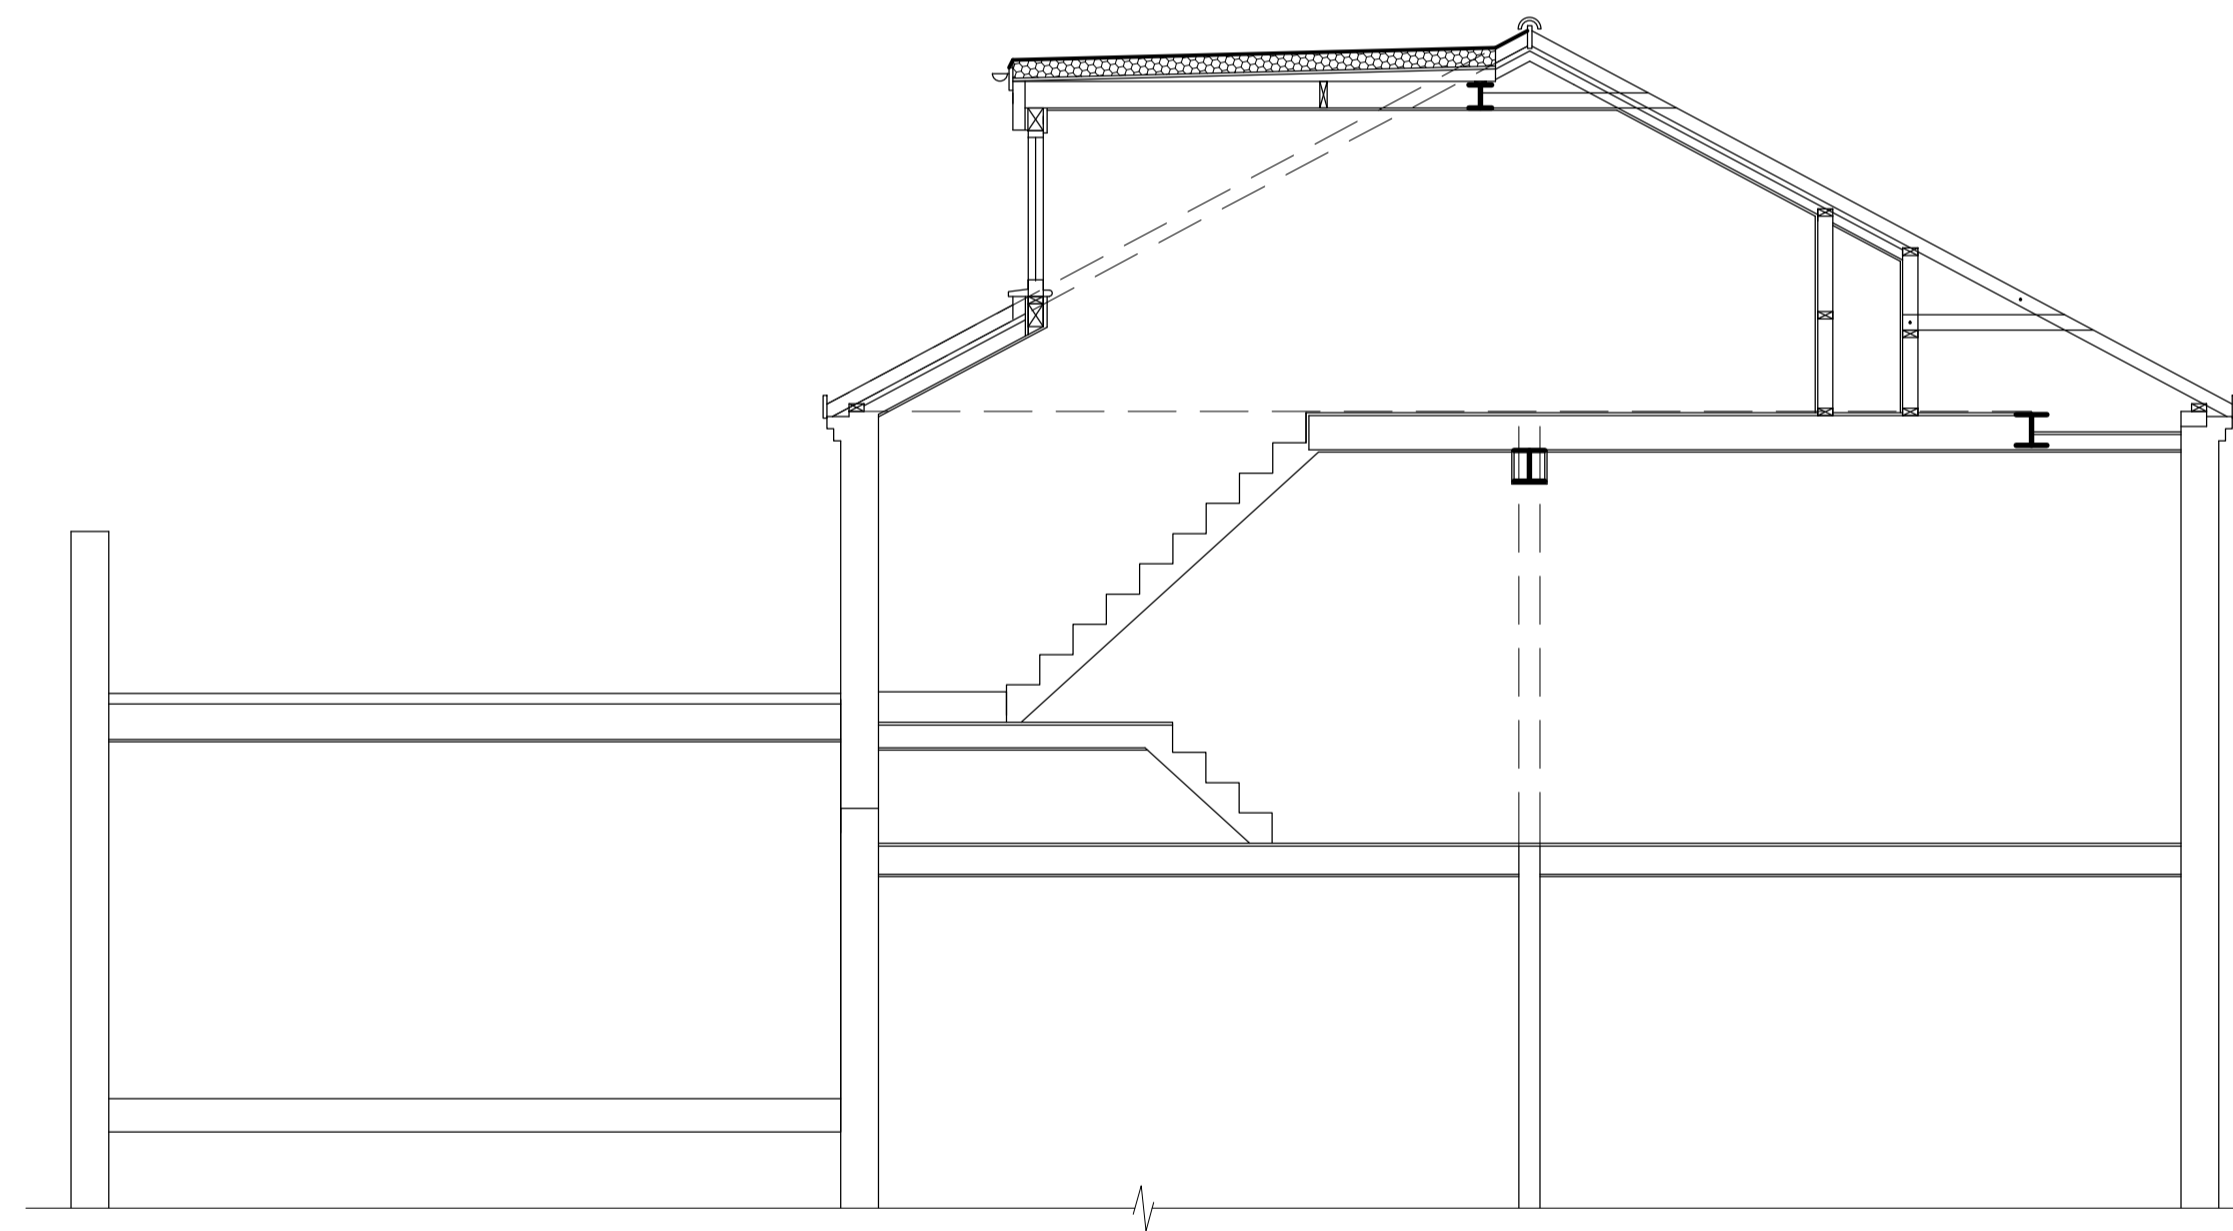

ILLUSTRATIVE PROPOSED SECTION A-A
(1:50)

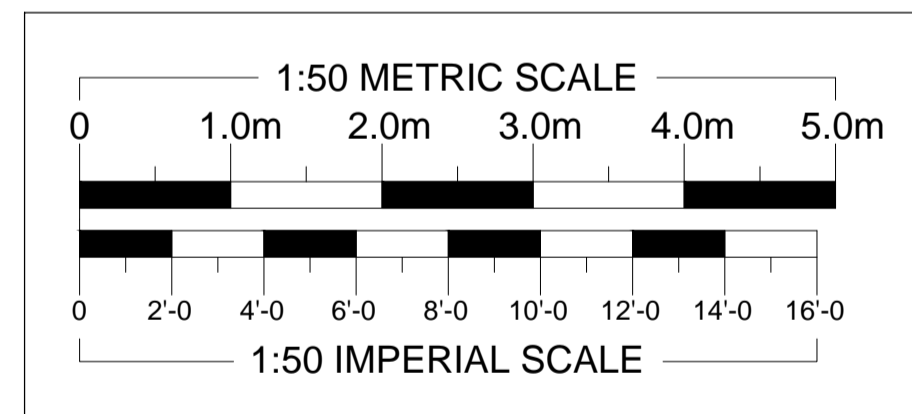

REVISIONS	DATE
ARTHUR J. FERRYMAN & ASSOCIATES ARCHITECTURAL CONSULTANTS ▣ SURVEYORS 128 HIGH STREET ▣ BUSHEY ▣ HERTS ▣ WD23 3DE Tel: 020 8950 0508 Email: office@aferryman.co.uk	
TITLE PROPOSED LOFT CONVERSION AND ALTERATIONS	
ADDRESS 97c Goldhurst Terrace London NW6 3HA	
CLIENT Mr A Collins	
SCALE	DATE
AS SHOWN @A1	03/16
DRAWN	REV.
BMc	
215118/03	