



Conservation style  
rooflights

PROPOSED ROOF PLAN  
(1:50)

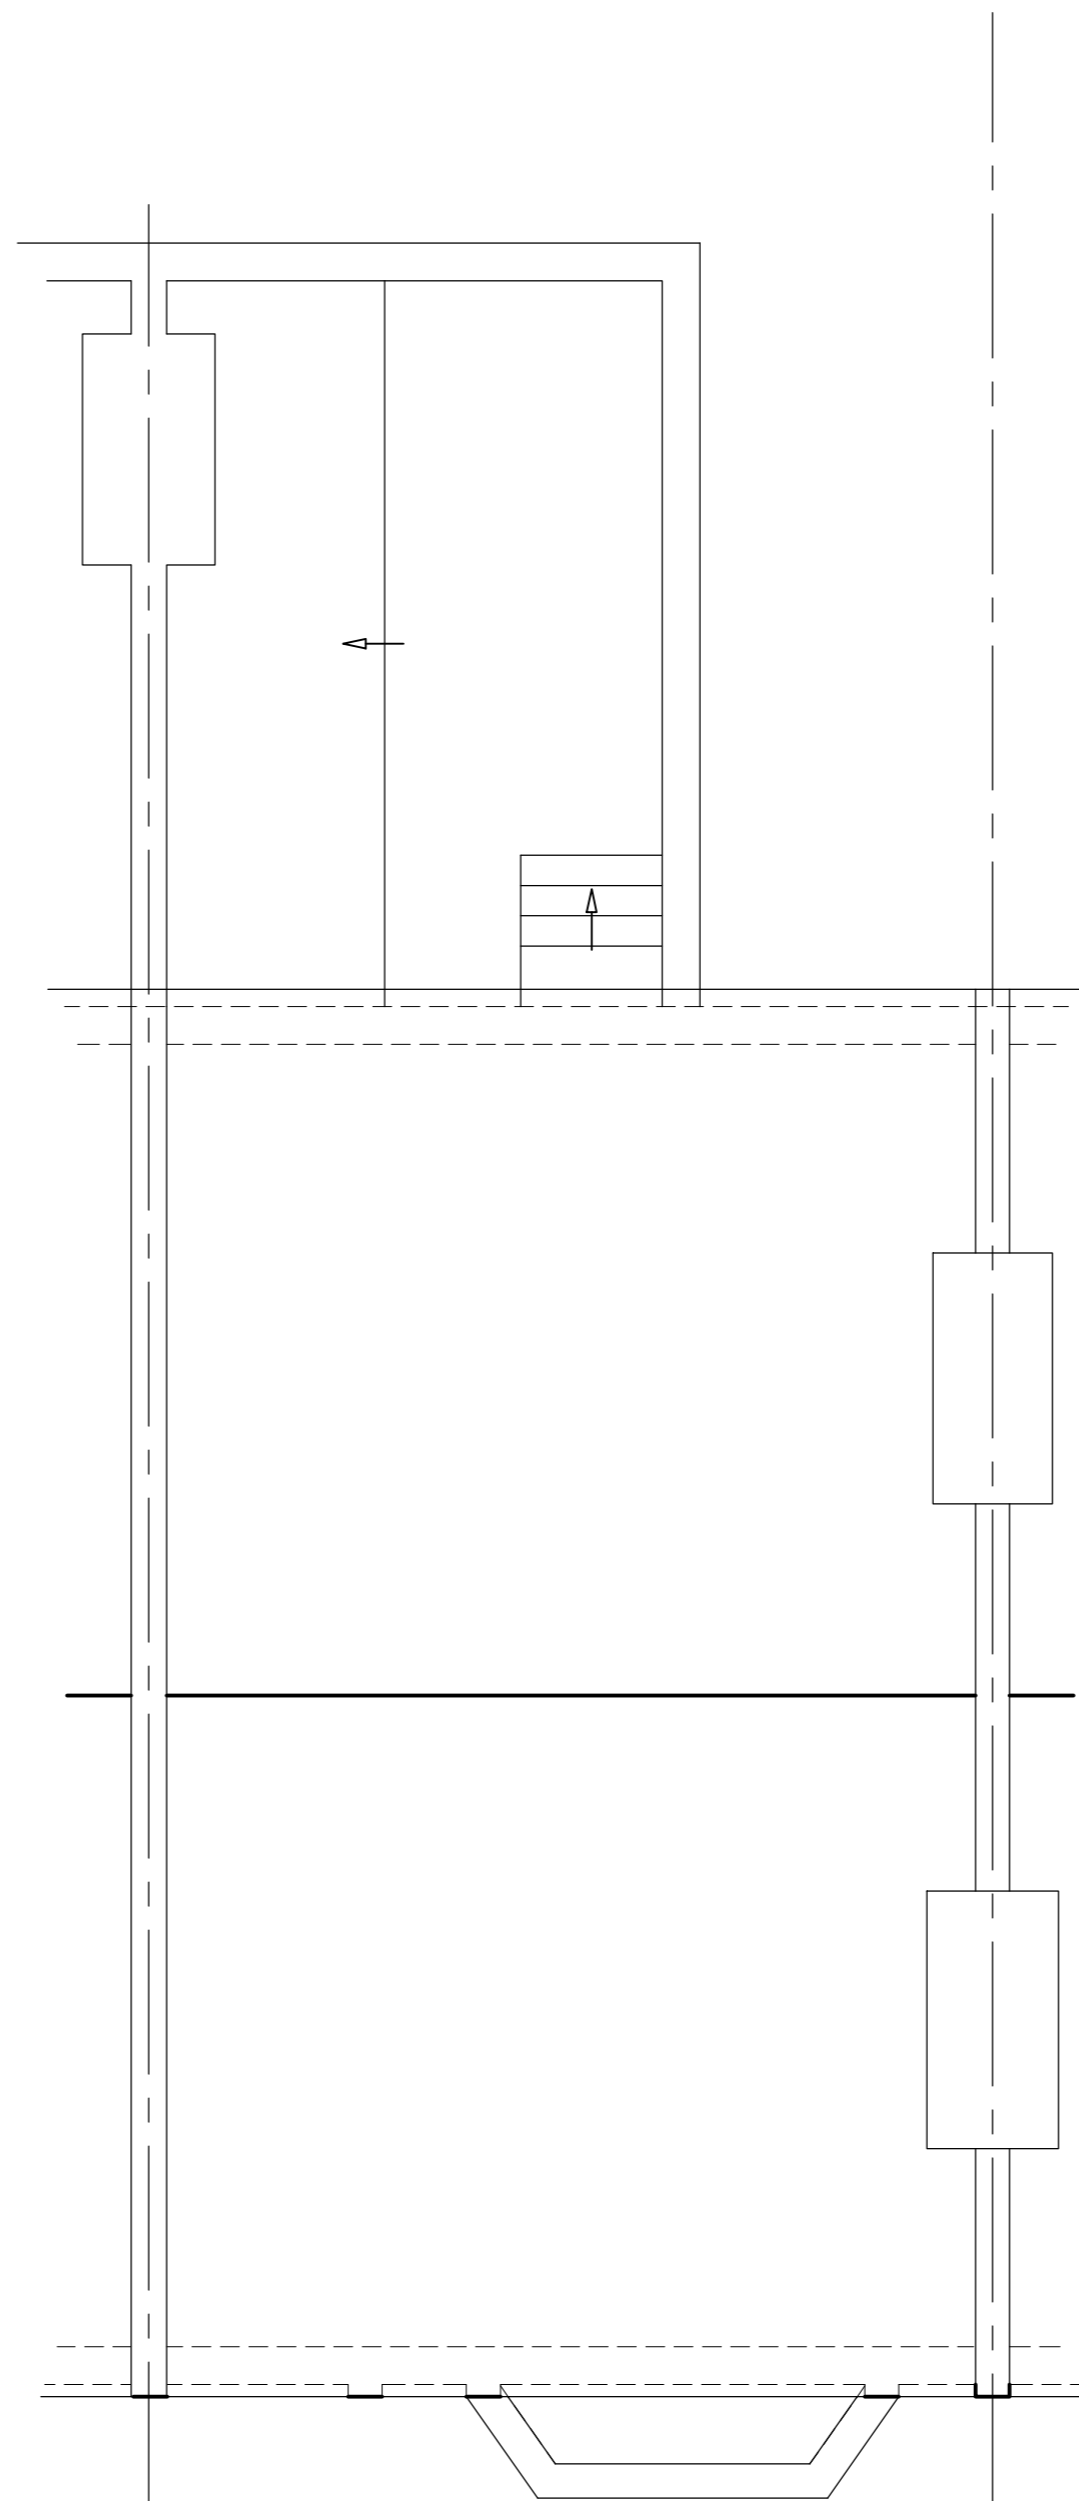

EXISTING ROOF PLAN  
(1:50)

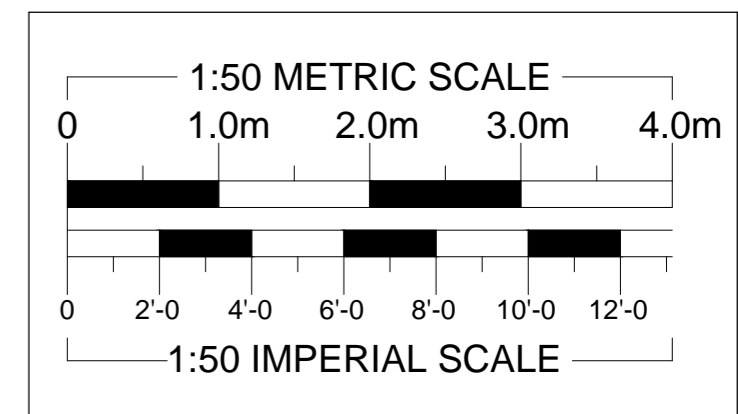

REVISIONS		DATE	
<b>ARTHUR J. FERRYMAN &amp; ASSOCIATES</b> ARCHITECTURAL CONSULTANTS ■ SURVEYORS 128 HIGH STREET ■ BUSHEY ■ HERTS ■ WD23 3DE Tel: 020 8950 0508 Email: office@ajferryman.co.uk			
TITLE			
ROOF PLANS			
ADDRESS			
97c Goldhurst Terrace London NW6 3HA			
CLIENT			
Mr A Collins			
SCALE	DRAWN	DATE	
AS SHOWN @A2	BMc	03/16	
DRAWING			REV.
<b>215118/10</b>			