





For Planning

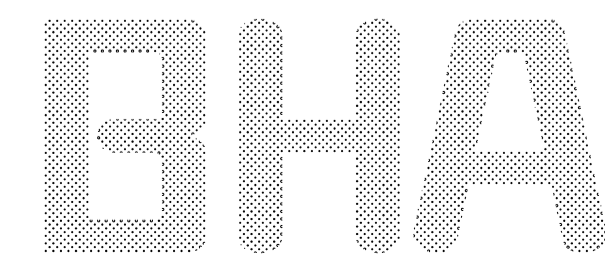

Burd Haward Architects Ltd
 United House, North Road
 London N7 9DP
 T +44 20 7267 9815
 E studio@burdhaward.com

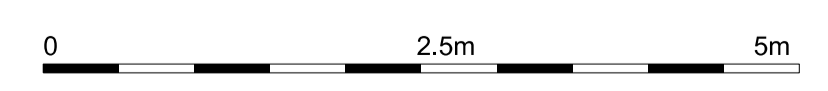

Revision	Date	By	Checked

Existing Section CC
 64 Gloucester Crescent

1488/E05

Scale: 1:50 at A1
 1:100 at A3
 Date: 28/10/14
 Drawn: AM