




For Planning

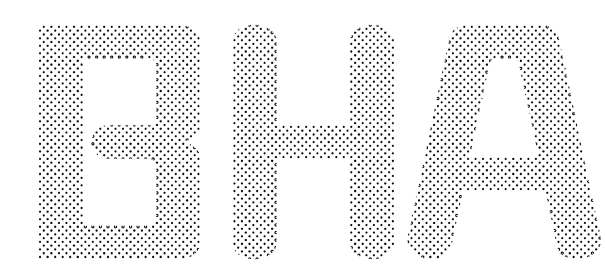

**Burd Haward Architects Ltd**

United House, North Road  
 London N7 9DP  
 T +44 20 7267 9815  
 E studio@burdhaward.com



Revision	Date	By	Checked
-	-	-	-

**Existing Section BB**  
 64 Gloucester Crescent

**1488/E04**

Scale: 1:50 at A1  
 1:100 at A3  
 Date: 28/10/14  
 Drawn: AM