


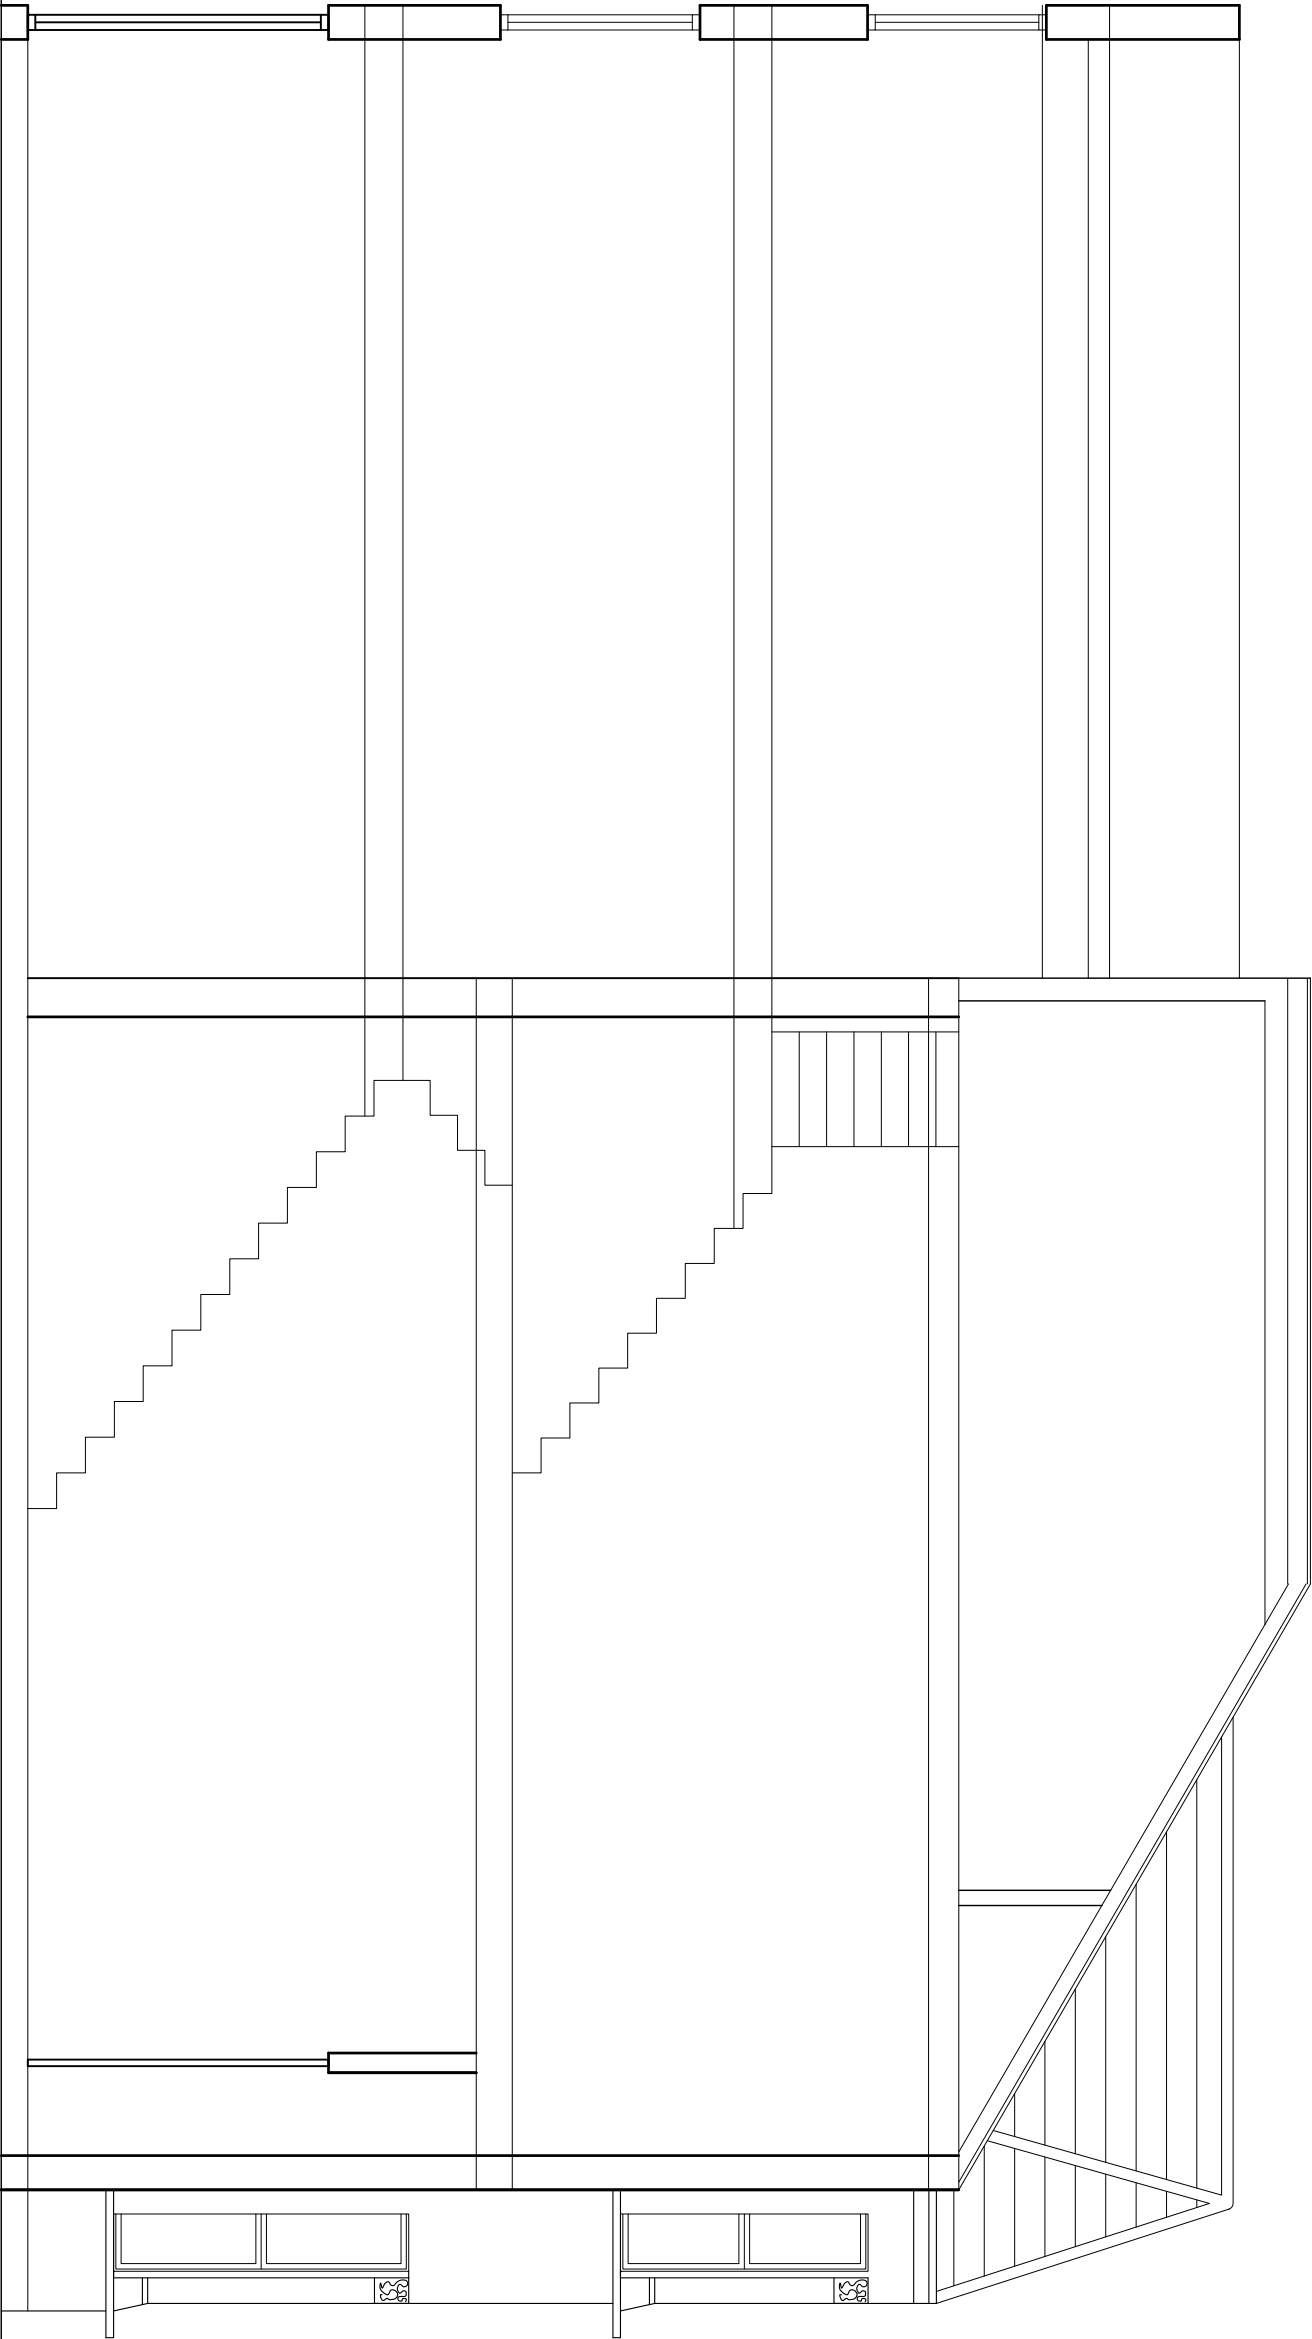

| REVISIONS |      |        | TITLE :                              |            |           | DRAWING :               |              |
|-----------|------|--------|--------------------------------------|------------|-----------|-------------------------|--------------|
| Rev       | Date | Detail |                                      |            |           |                         |              |
|           |      |        | 26 ULYSSES ROAD<br>LONDON<br>NW6 1EE |            |           | PROPOSED<br>SECTION A-A |              |
|           |      |        |                                      |            |           |                         |              |
| PROPOSED  |      |        | Date :                               | Drawn By : | Scale :   | Revision :              | Drawn No. :  |
|           |      |        | 08-03-2016                           | TMD        | 1:50 (A3) | B                       | 26ULY - 105A |