





ENTRANCE FROM STAIR

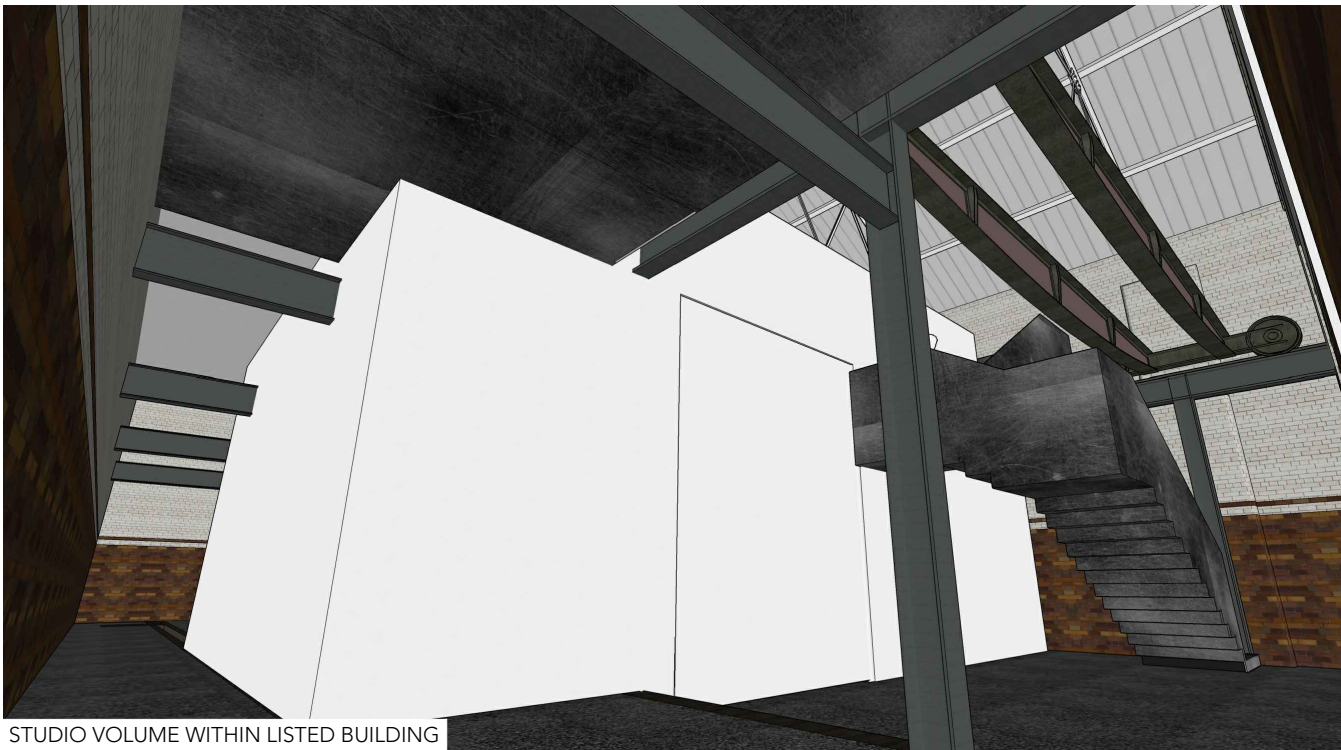


STUDIO VOLUME WITHIN LISTED BUILDING



ENTRANCE FROM SECOND FLOOR

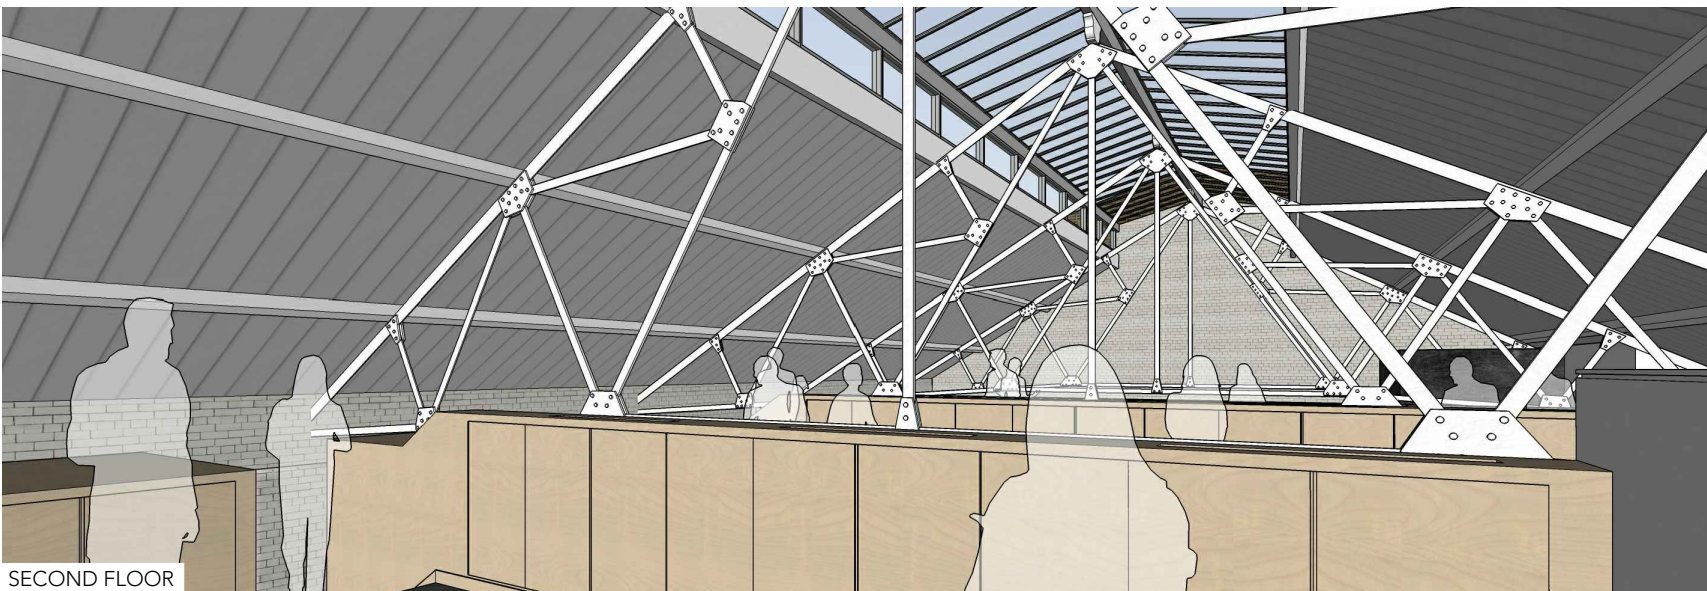

SECOND FLOOR

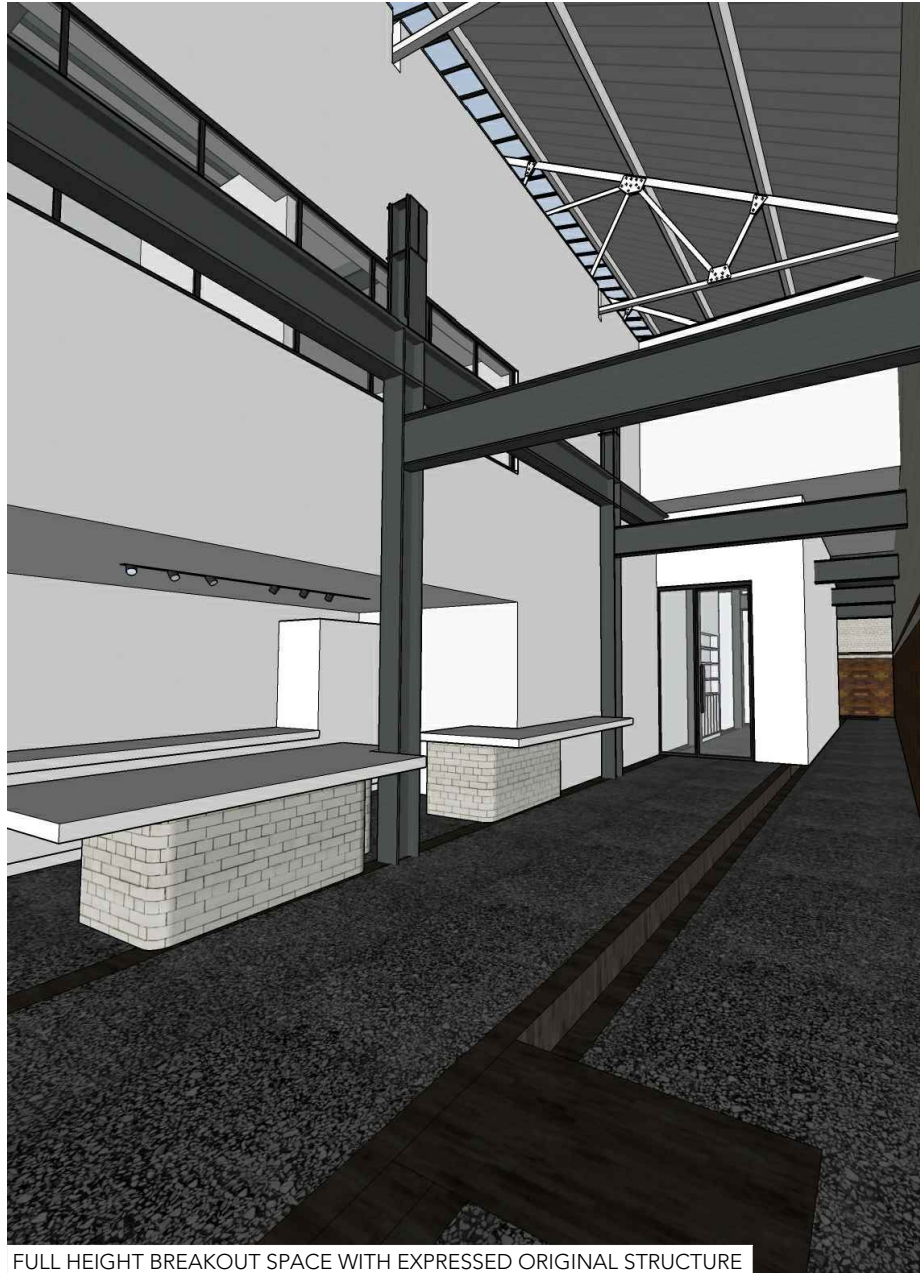

FULL HEIGHT BREAKOUT SPACE WITH EXPRESSED ORIGINAL STRUCTURE

# P L A N N I N G

DRAWINGS INDICATE DESIGN INTENT ONLY.  
ALL DIMENSIONS IN MILLIMETERS UNLESS NOTED OTHERWISE.  
THE CONTRACTOR IS RESPONSIBLE FOR TAKING AND CHECKING ALL DIMENSIONS.  
DO NOT SCALE FROM THE DRAWING.  
REPORT ALL CONFLICTS OF INFORMATION TO ORIGINATE AND SEEK ADVICE BEFORE PROCEEDING.  
THIS DRAWING IS THE COPYRIGHT OF ORIGINATE ARCHITECTURE LTD.

KEY PLAN

18.01.16 Issued for Planning Approval

NO. DATE ISSUE/REVISION

104 Arlington Road  
Camden Town  
LONDON NW1 7HP

## ORIGINATE

Originate Architects  
80a Ashfield Street, Whitechapel, London E1 2BJ  
W: [originate.london](http://originate.london) T: 020 7790 1178

DRAWING TITLE

INTERNAL  
VIEWS

DRAWN DC SCALE NTS @ A1  
CHECKED GL DATE 18.01.16

PROJECT NO. 1175 DRAWING NO. P 353