



Copyright of this drawing remains the sole property of the DRAWING ROOM (London & Yorkshire) Ltd unless otherwise agreed in writing. Do not scale from this drawing. Use given dimensions and report any discrepancies prior to commencement of work. This drawing has been prepared based on survey information provided by others and is subject to statutory approvals and design team consultation.

| Rev | Date | By |
|-----|------|----|
|     |      |    |
|     |      |    |

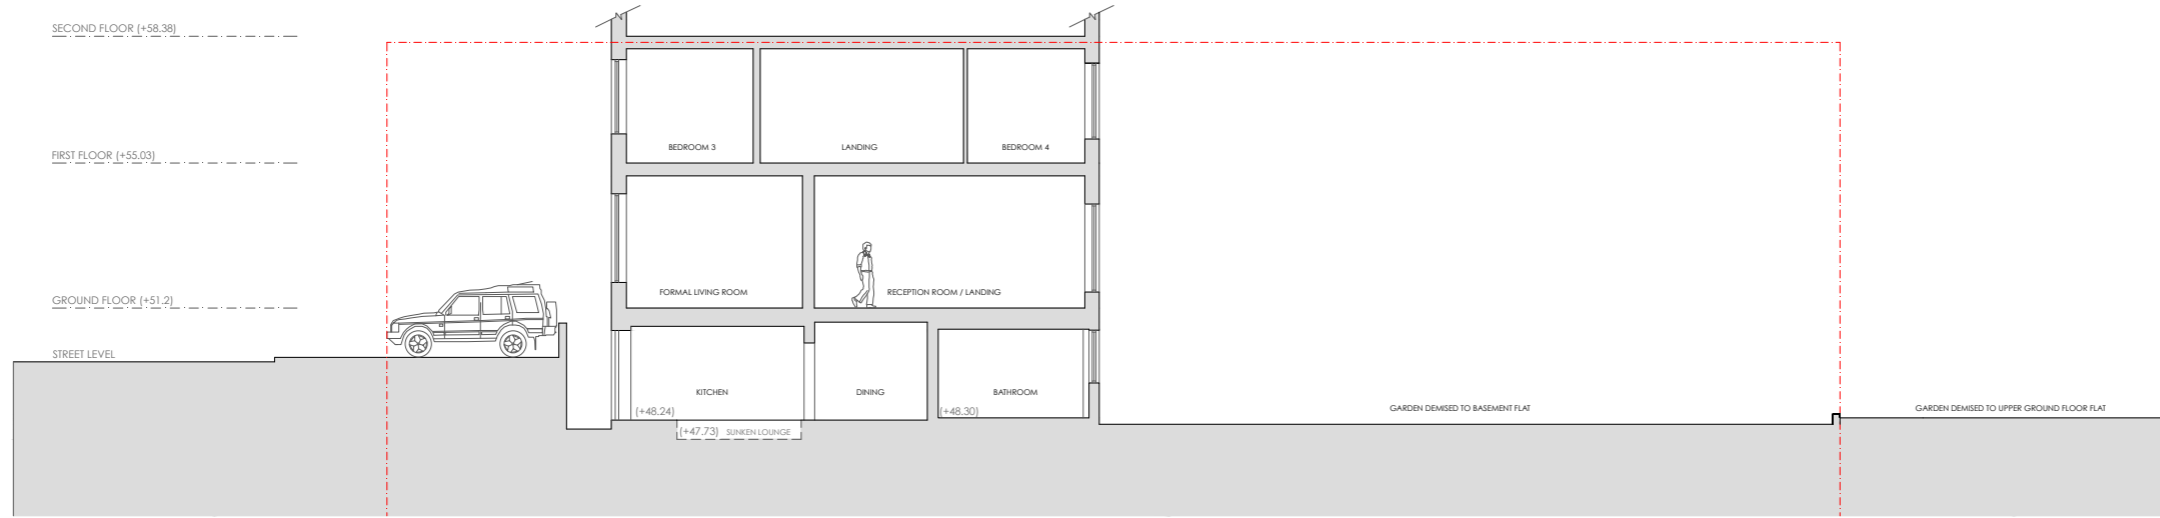

**EXISTING SECTION AA**  
1:200@A3

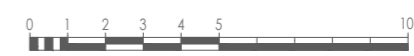

*the* DRAWING ROOM

LONDON...  
Lincoln House 1-3 Brixton Road London SW9 6DE

YORKSHIRE...  
The Coach House West End Road Leeds LS28 5FP

www.thedrawingroom-ltd.com  
info@thedrawingroom-ltd.com tel: 0208 935 5129

*architecture, design & GOOD IDEAS*

|  |                 |             |                     |          |
|--|-----------------|-------------|---------------------|----------|
| Project:<br><b>38A-B Regents Park Road<br/>Primrose Hill, Camden</b> |                 |             |                     |          |
| Client:<br><b>Mr &amp; Mrs O'Brien</b>                               |                 |             |                     |          |
| Title:<br><b>EXISTING SECTION</b>                                    |                 |             |                     |          |
| Date:<br>08.03.16  | Scale:<br>1:200 | Size:<br>A3 | Drawn:<br>KG        | Checked: |
| Project No:<br>2014-002  | Dwg No:<br>108  | Rev:<br>-   | Status:<br>PLANNING |          |