



DO NOT SCALE FROM THIS DRAWING. ALL DIMENSIONS TO BE CHECKED ON SITE. ANY DISCREPANCIES MUST BE REPORTED TO THE ARCHITECT FOR VERIFICATION PRIOR TO COMMENCEMENT OF THE EFFECTED WORKS. IF IN DOUBT ASK. THIS DRAWING IS COPYRIGHT.


Rev No	Date	Revision note
P1	05.11.2015	Preliminary issue.

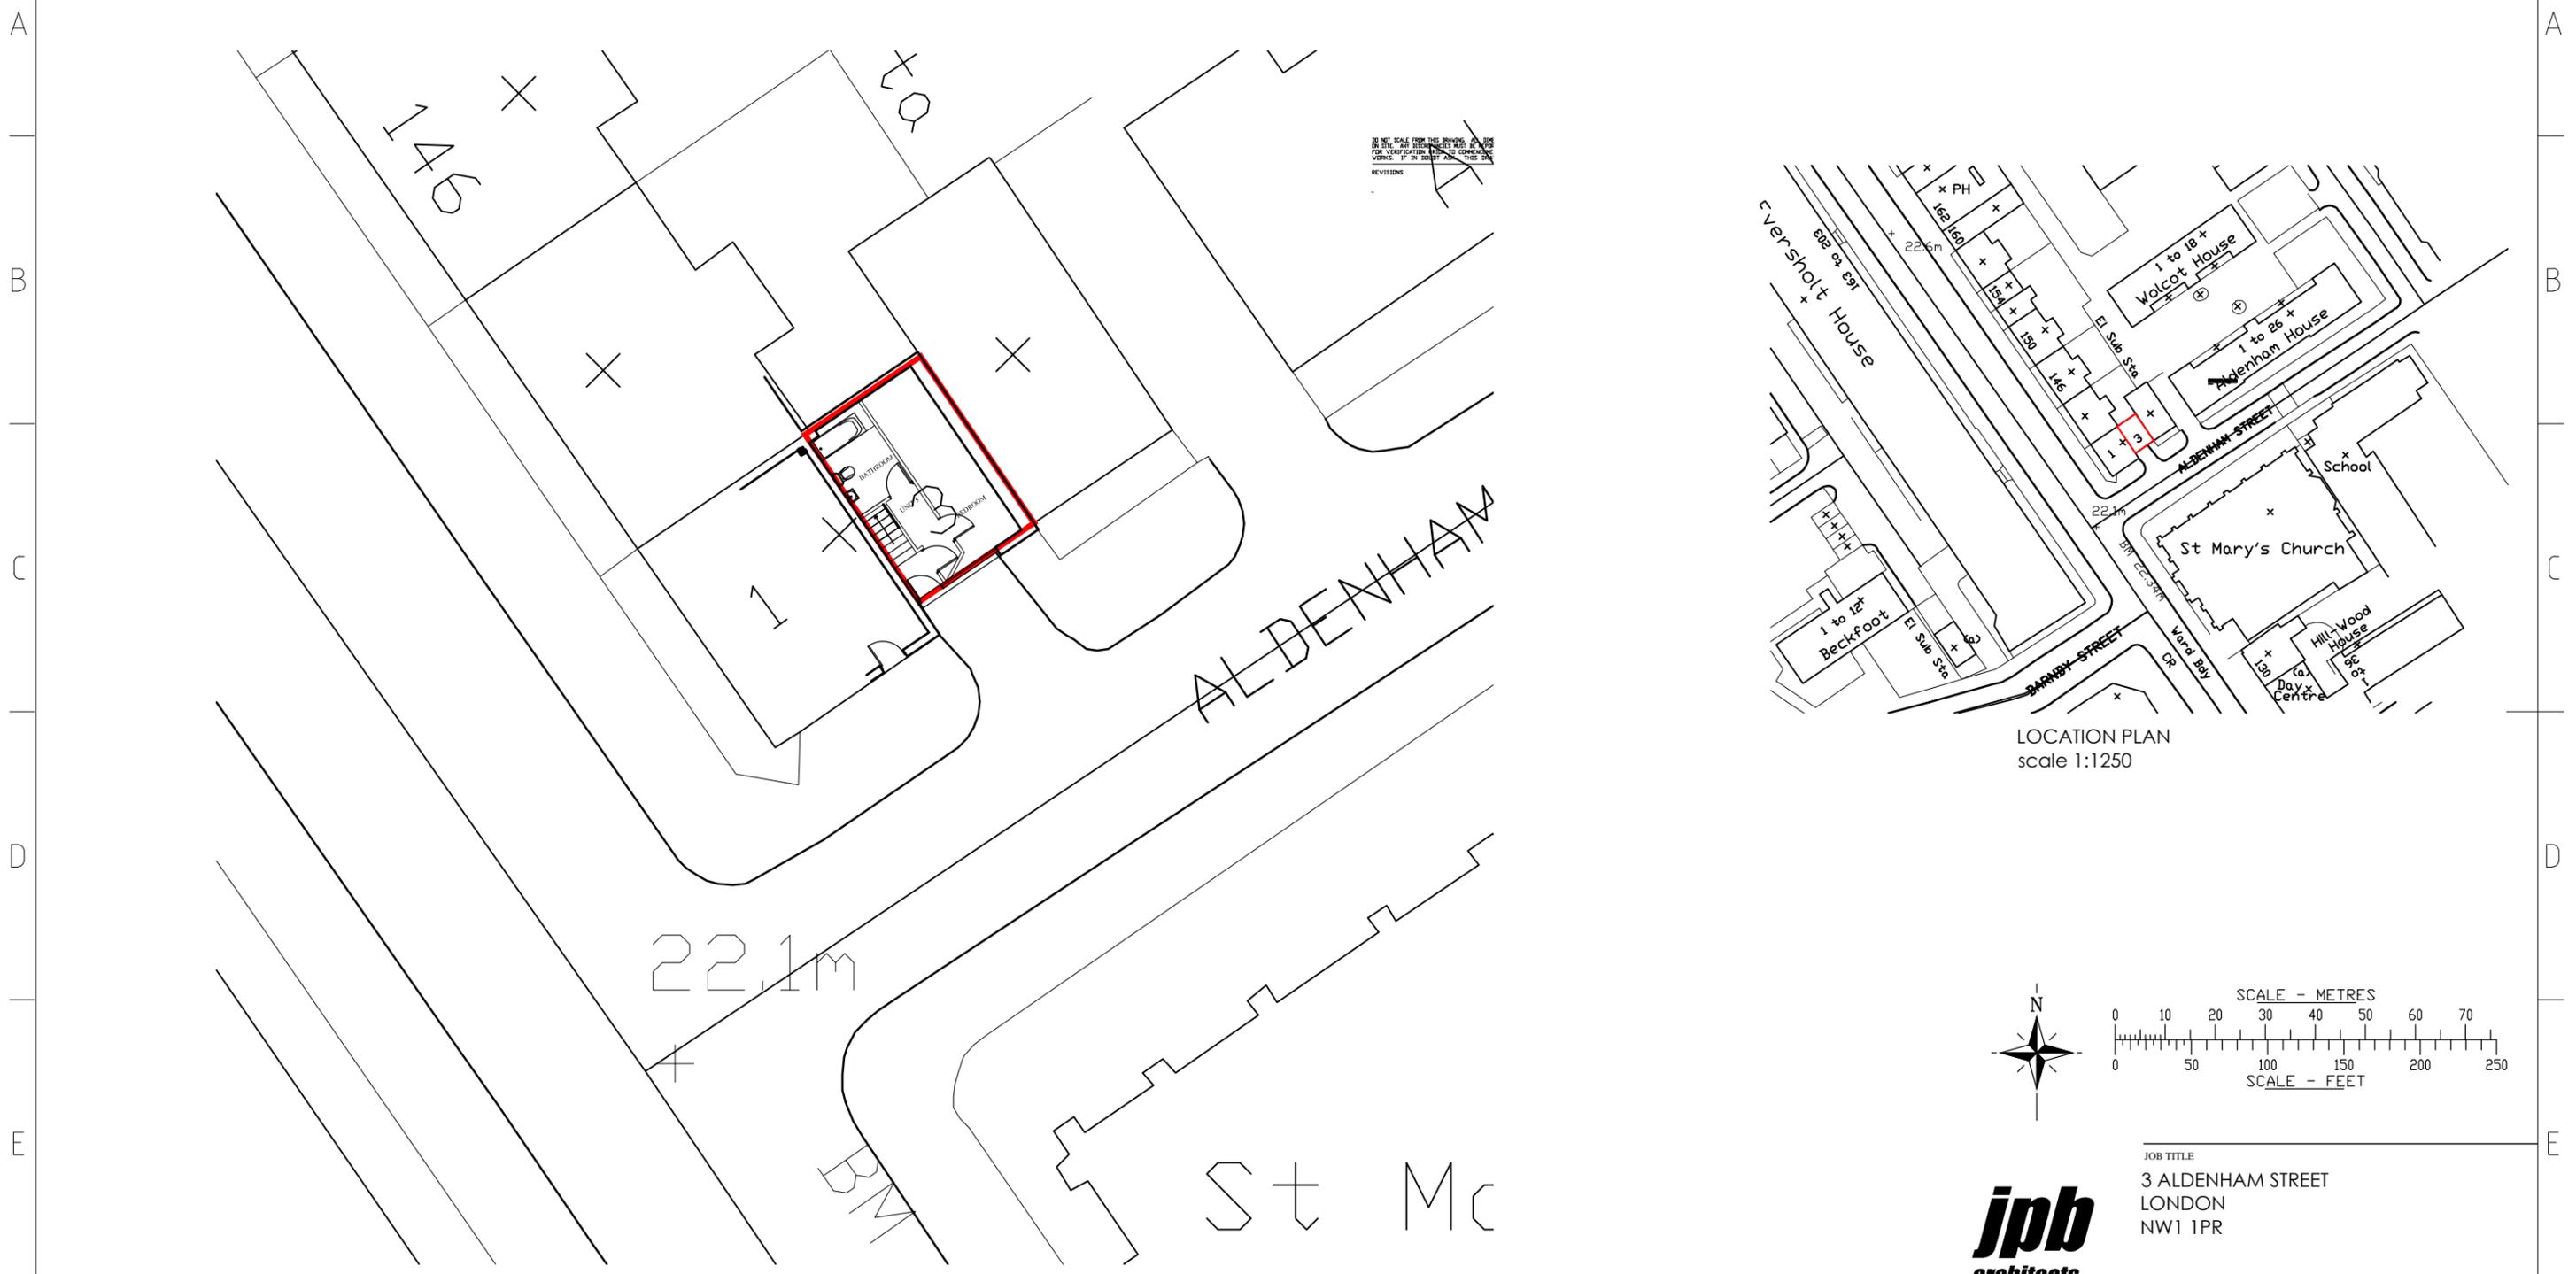

DO NOT SCALE FROM THIS DRAWING. ALL DIMENSIONS TO BE CHECKED ON SITE. ANY DISCREPANCIES MUST BE REPORTED TO THE ARCHITECT FOR VERIFICATION PRIOR TO COMMENCEMENT OF THE EFFECTED WORKS. IF IN DOUBT ASK. THIS DRAWING IS COPYRIGHT.

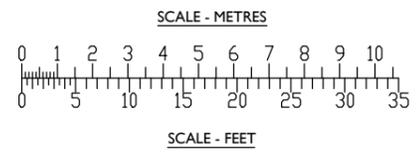

BLOCK PLAN  
SCALE 1:200

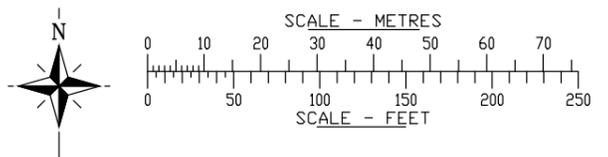

JOB TITLE  
3 ALDENHAM STREET  
LONDON  
NW1 1PR

DRG TITLE  
SITE LOCATION AND BLOCK PLANS

CEDAR HOUSE  
VINE LANE HILLINGDON  
UXBRIDGE UB10 0NF

SCALE	DATE
1:1250, 200 @ A3	OCT '15
JOB NO. 10124	DRG NO. 201
	REV P1

TEL: (01895) 272 446  
FAX: (01895) 272 483  
EMAIL: admin@jpbarchitects.co.uk