
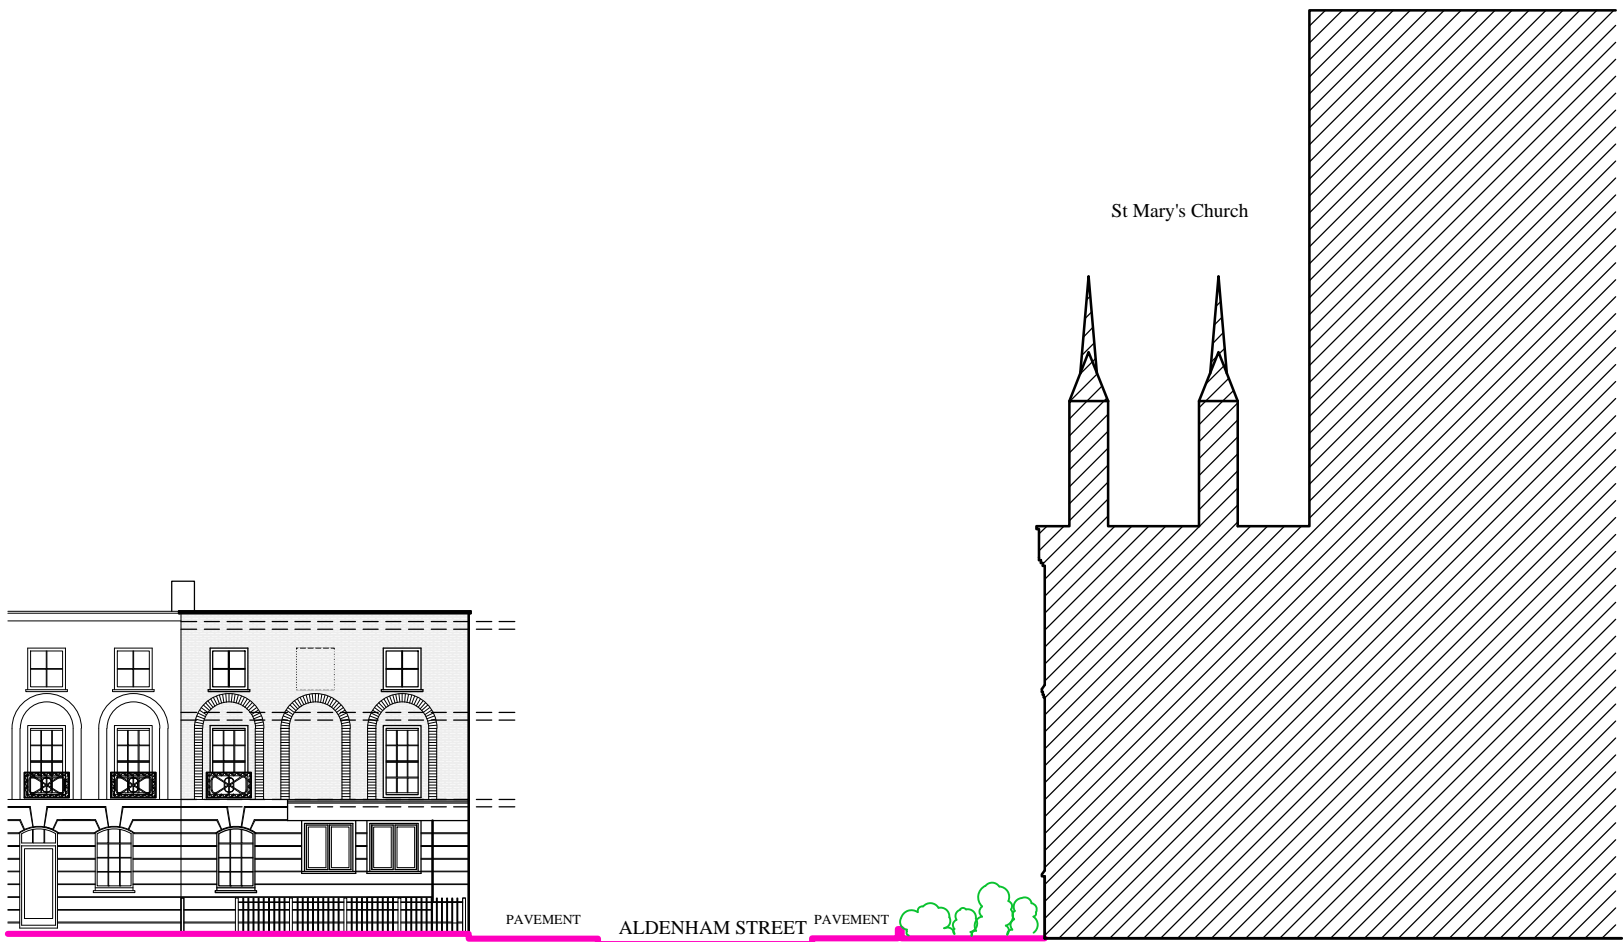




DO NOT SCALE FROM THIS DRAWING. ALL DIMENSIONS TO BE CHECKED ON SITE. ANY DISCREPANCIES MUST BE REPORTED TO THE ARCHITECT FOR VERIFICATION PRIOR TO COMMENCEMENT OF THE EFFECTED WORKS. IF IN DOUBT ASK. THIS DRAWING IS COPYRIGHT.

Date	RevNo	Revision note
------	-------	---------------


P1	05.11.2015	Preliminary issue.
P2	15.03.2016	Mansard roof revised.

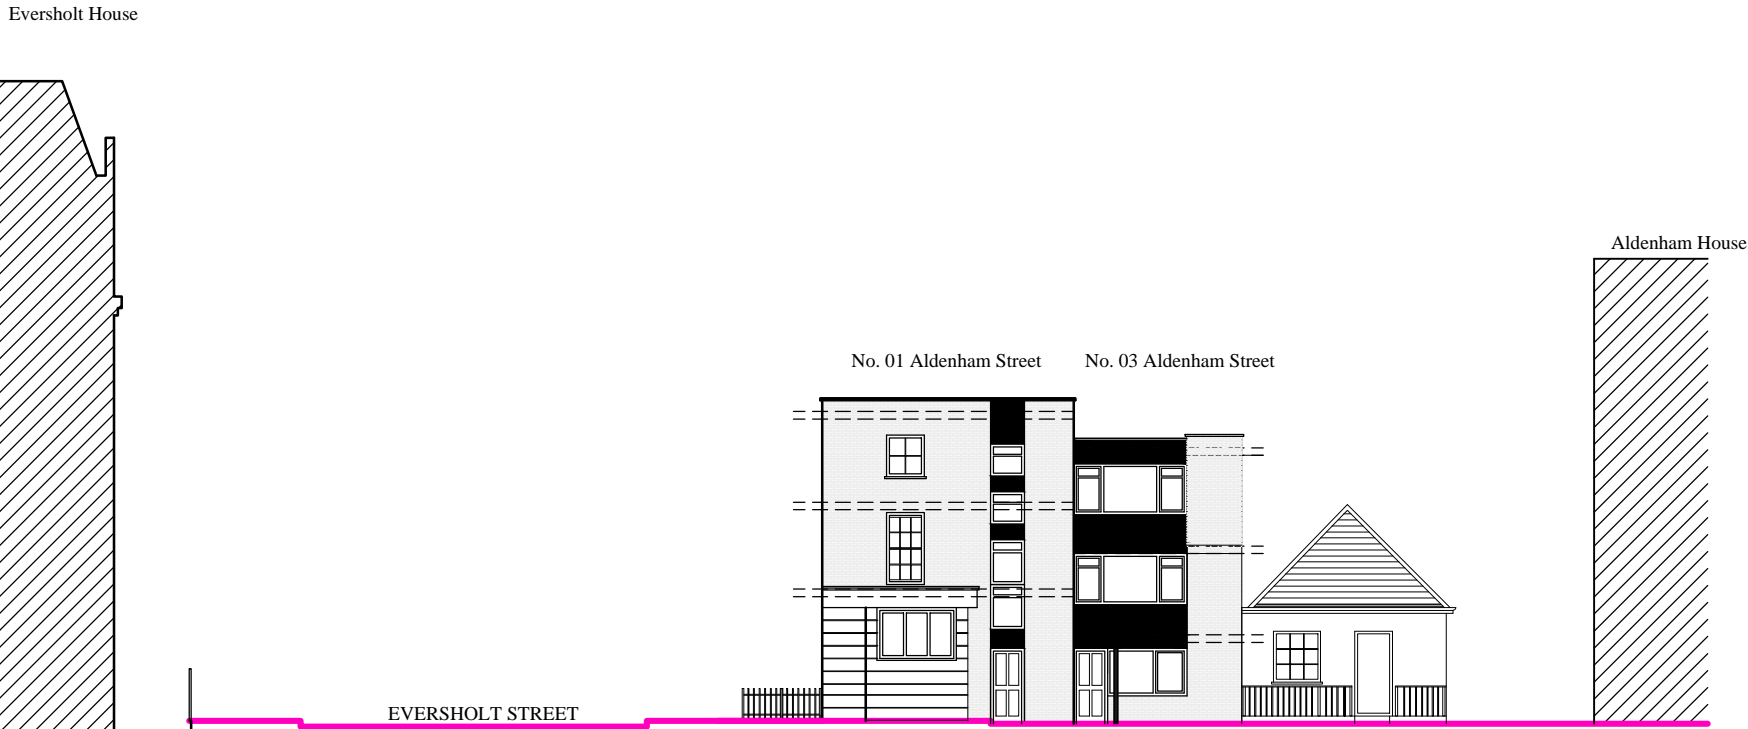

EXISTING STREET SCENE

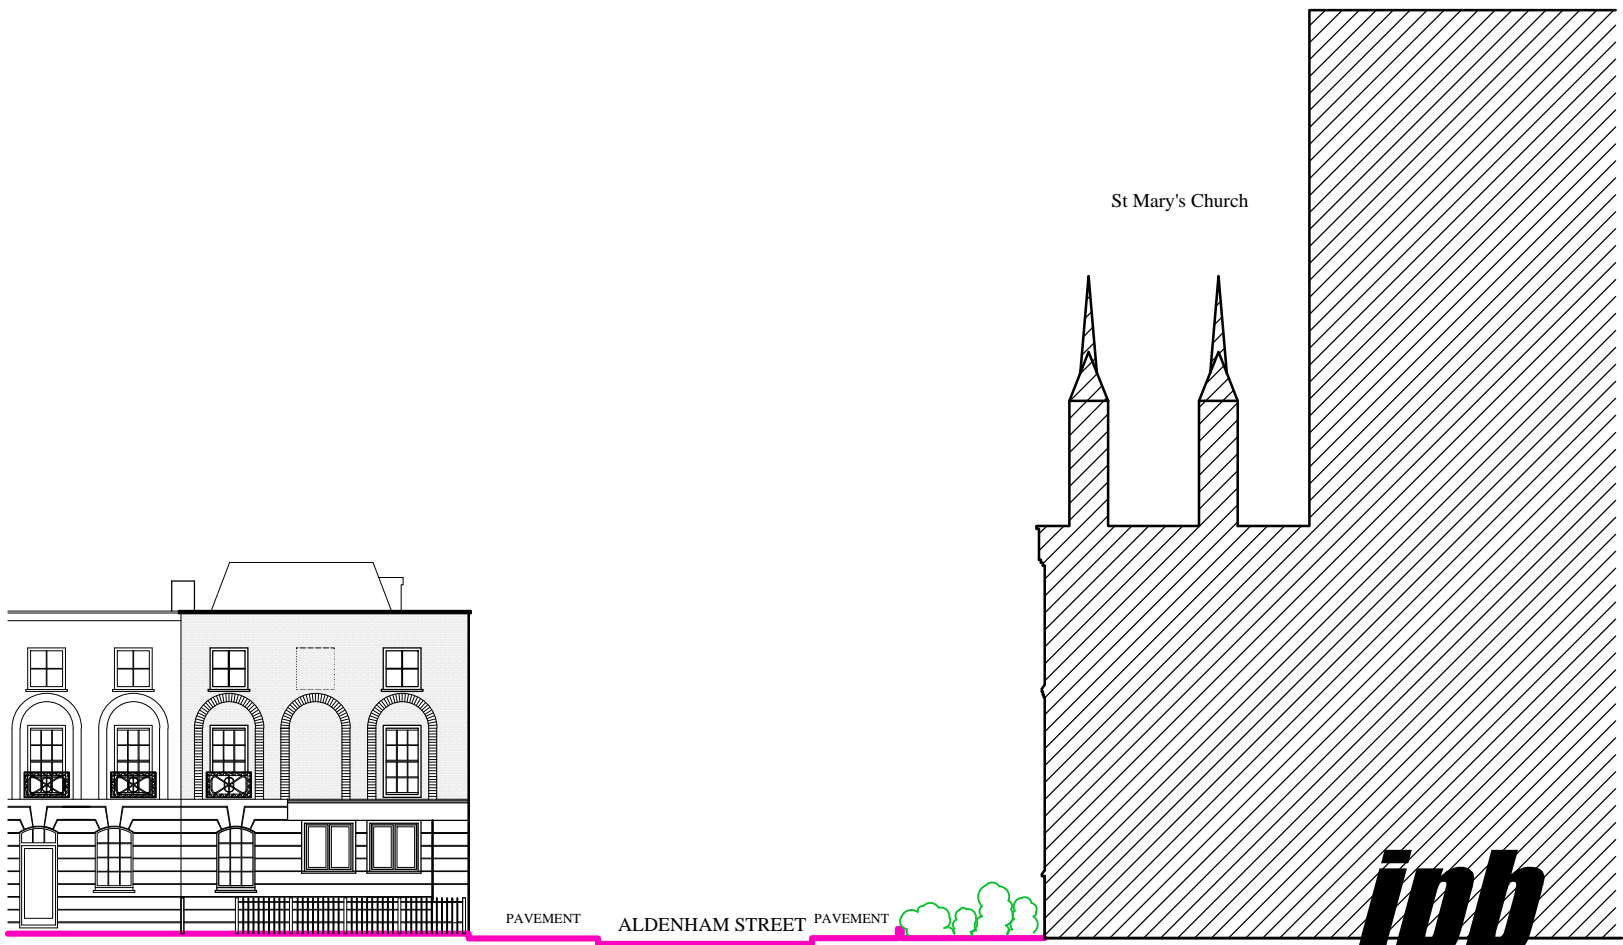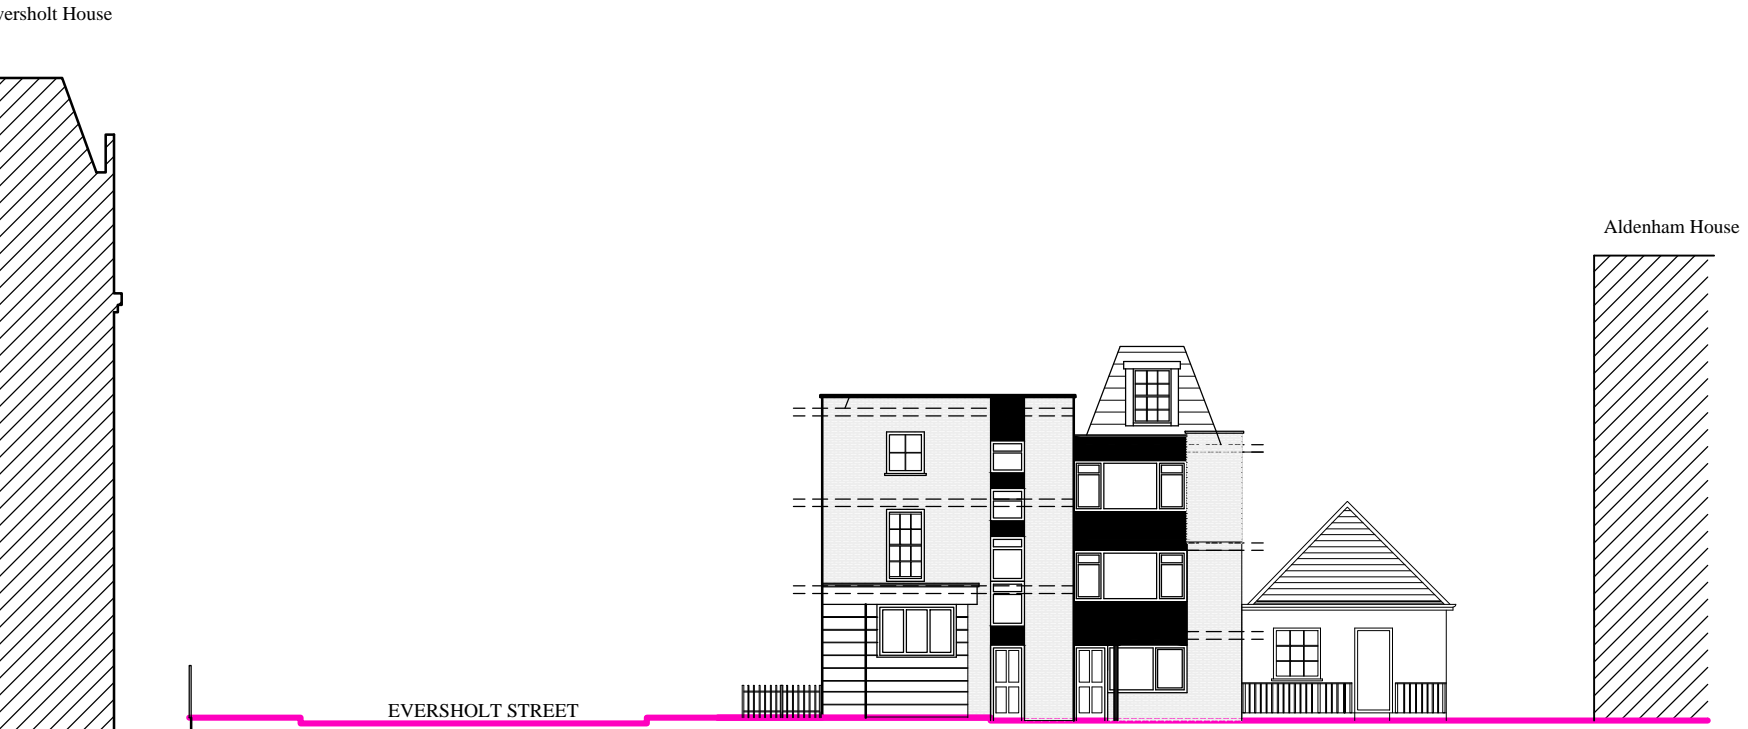

PROPOSED STREET SCENE

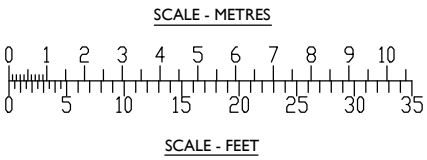

CEDAR HOUSE
VINE LANE HILLINGDON
UXBRIDGE UB10 0NF

TEL: (01895) 272 446
FAX: (01895) 272 483
EMAIL: admin@jpbarchitects.co.uk

jpb
architects

JOB TITLE		
3 ALDENHAM STREET LONDON NW1 1PR		
DRG TITLE		
EXISTING AND PROPOSED STREET ELEVATIONS		
SCALE		DATE
1:200 @ A2		OCT '15
JOB NO.	DRG NO.	REV
10124	215	P2