
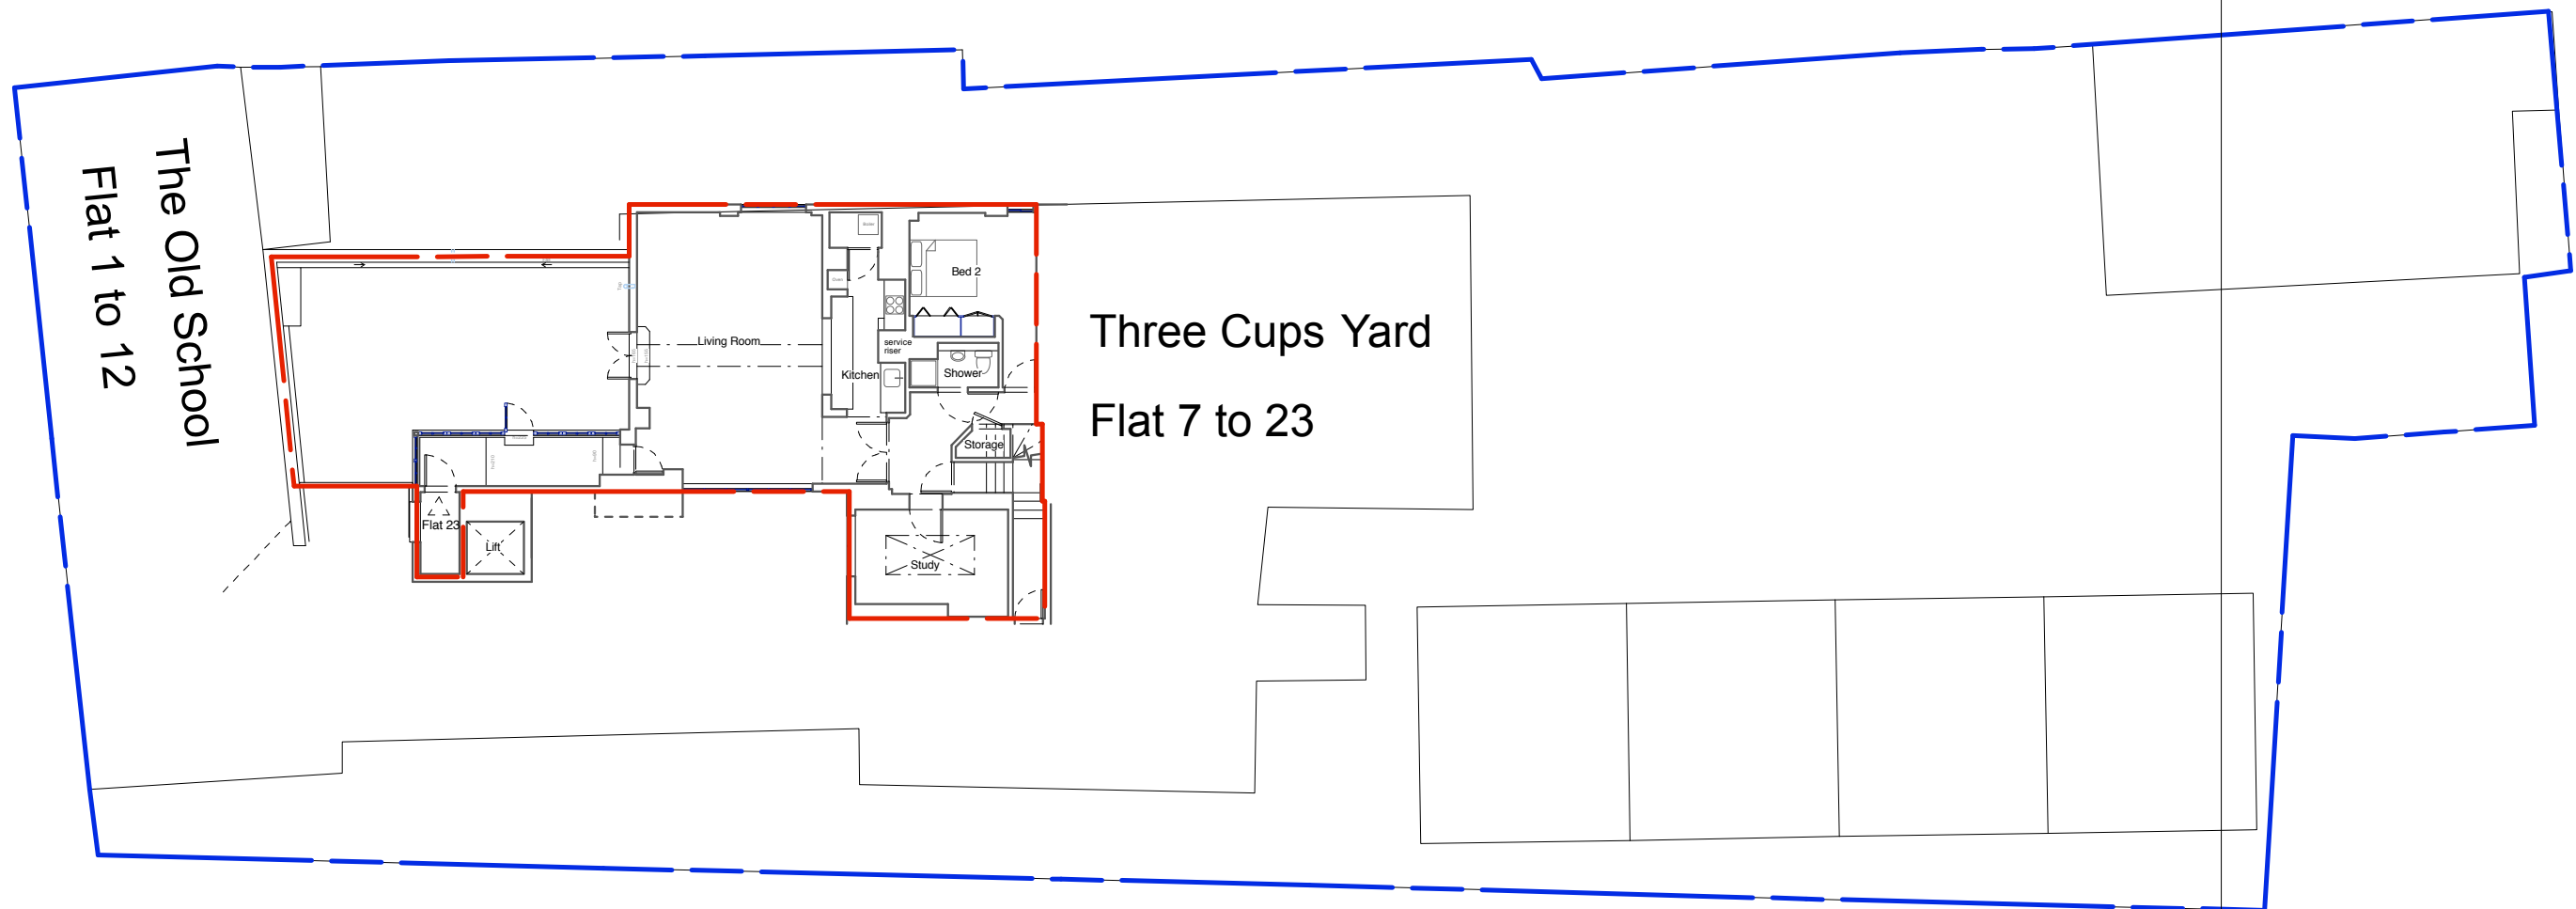


General Notes
 This drawing is for Planning applicaiton only
 All dimensions to be verified on site
 To be read in conjunction with all relevant documents
 In the event of discrepancy notify the Architect immediately
 This document is copyright of Hugh Cullum Architects Ltd

Issue Status
 SK Information F Feasibility D Design
 P Permissions S Scheme T Tender
 C Construction E Existing Condition

— Site Boundary

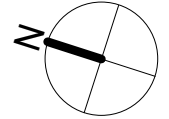

13 M
10
7
4
1
0

(_) Issued for Planning (24.12.14/YH)
 Revision: Information (date/drawn by)