
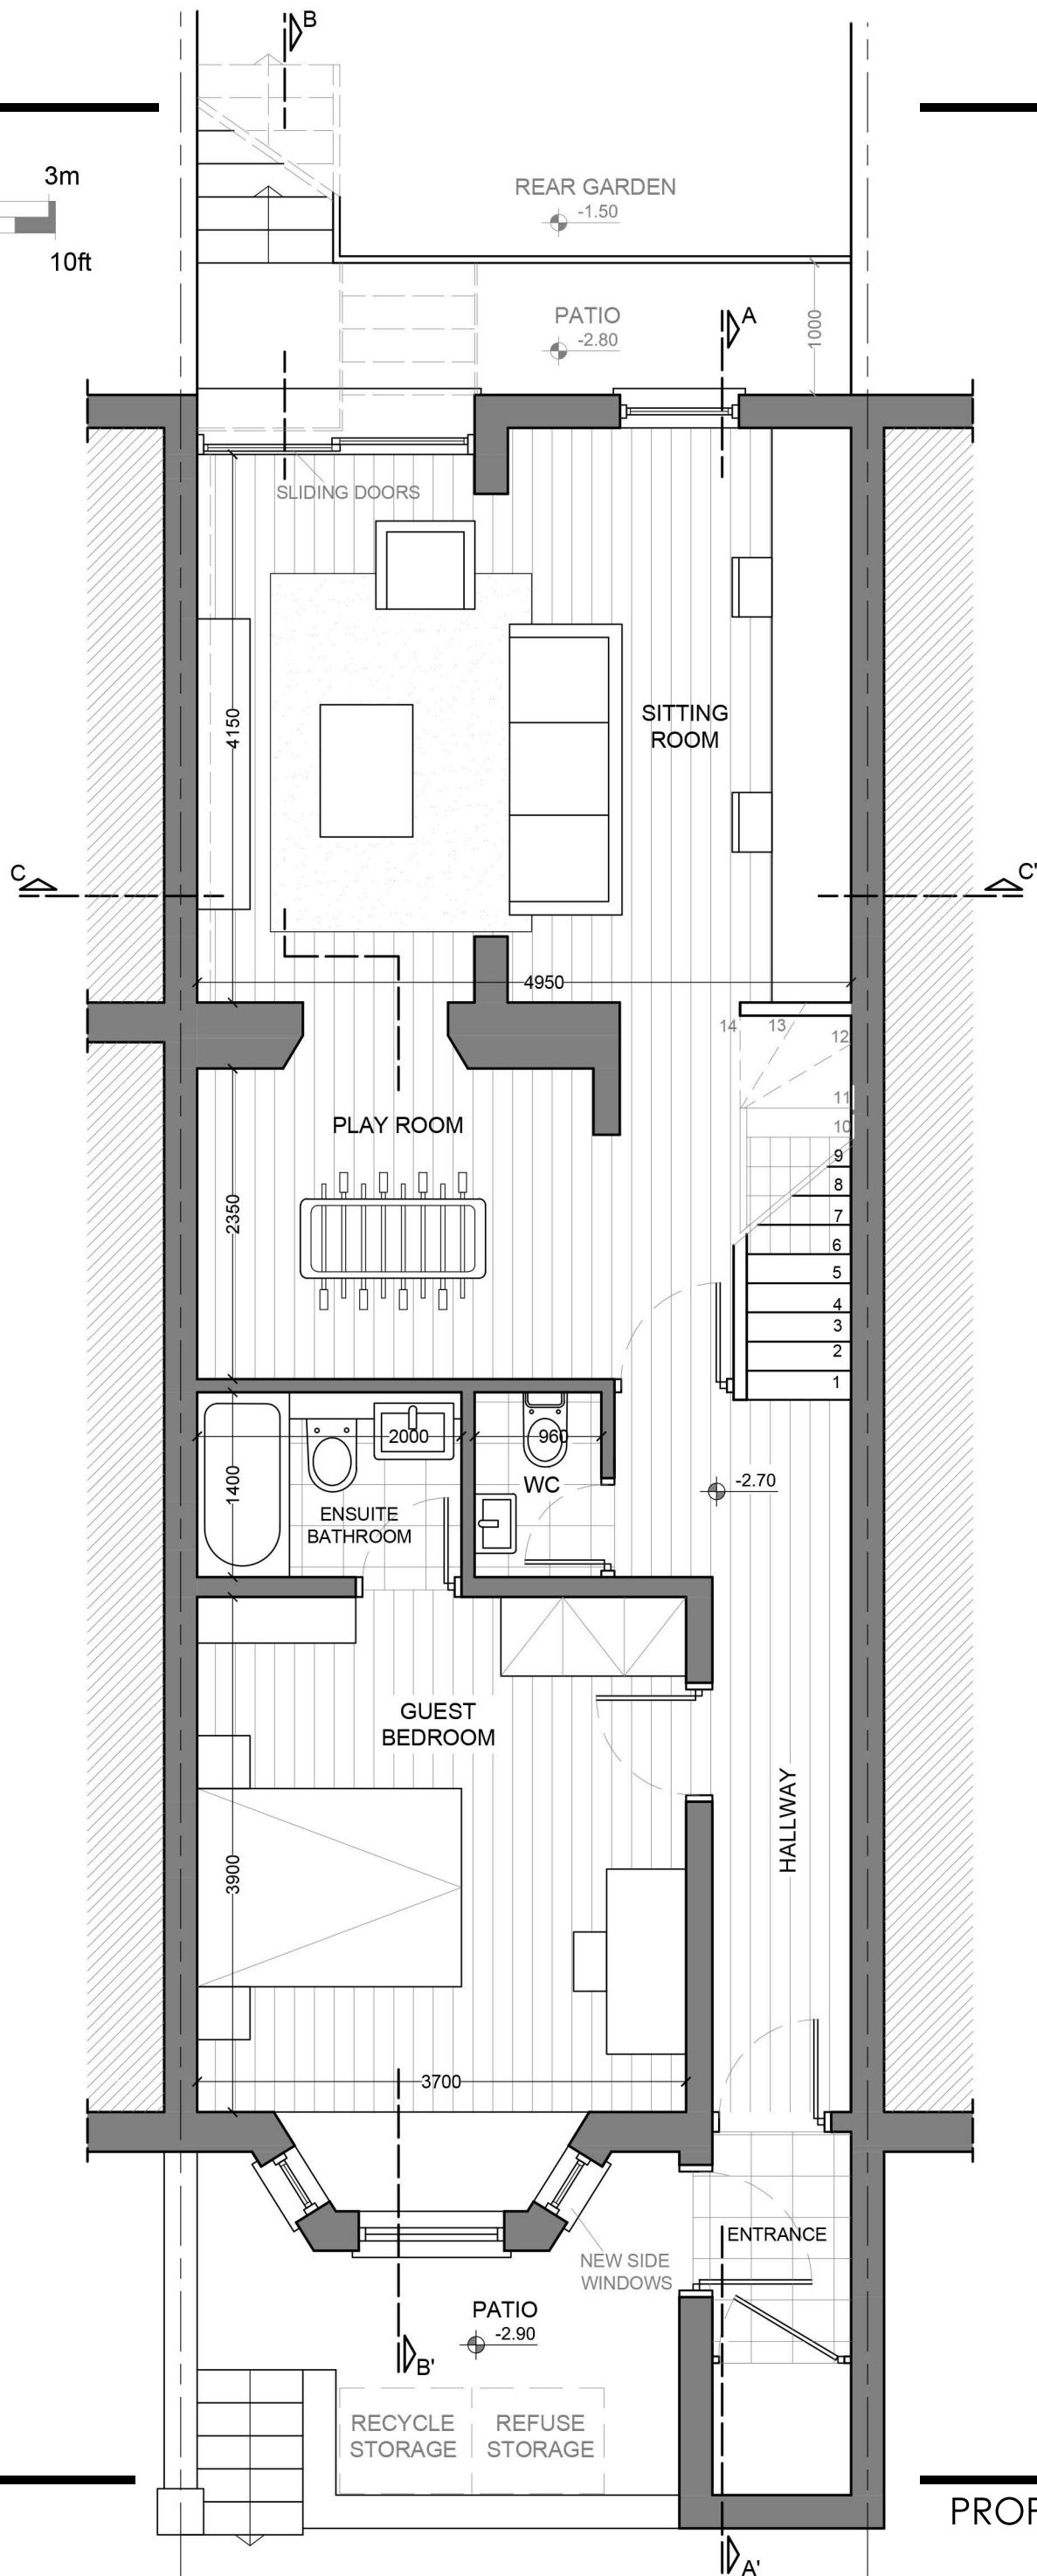
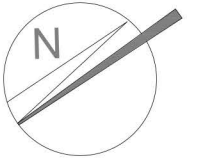


5 GAYTON ROAD

HAMPSTEAD, NW3 1TX

A 01

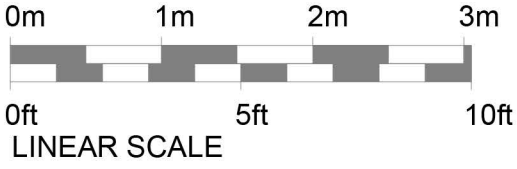

REVISION 1
MARCH 2016

PROPOSED BASEMENT PLAN
SCALE 1/50 in A3