

## **5 GAYTON ROAD** HAMPSTEAD, NW3 1TX

A 02

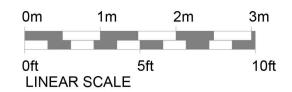

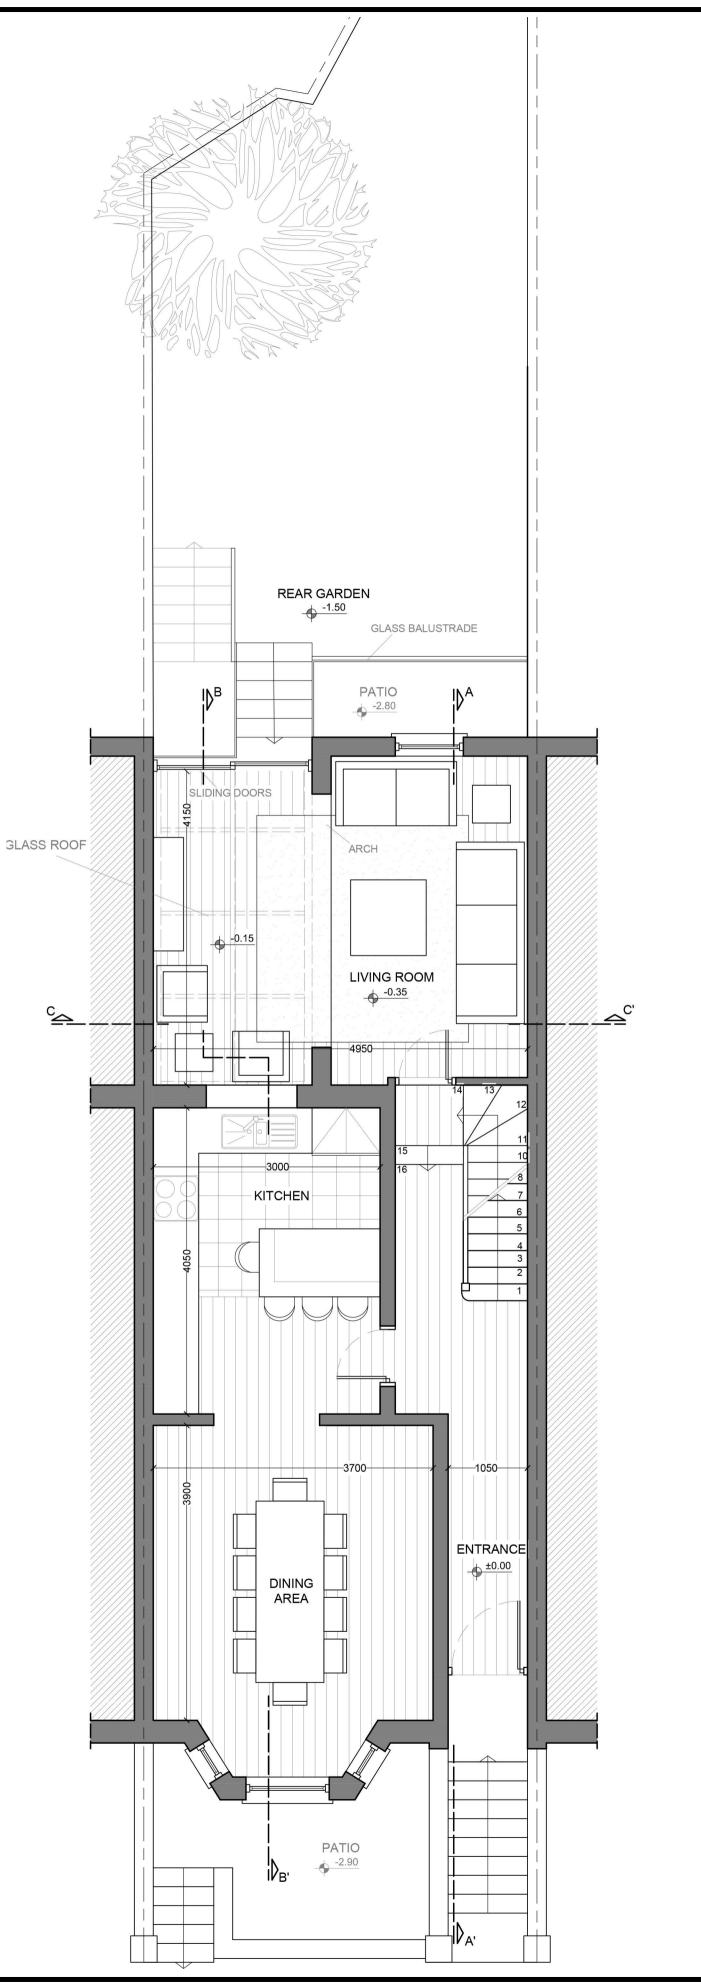

## REVISION 1 MARCH 2016

## PROPOSED GROUND FLOOR PLAN SCALE 1/50 in A2