


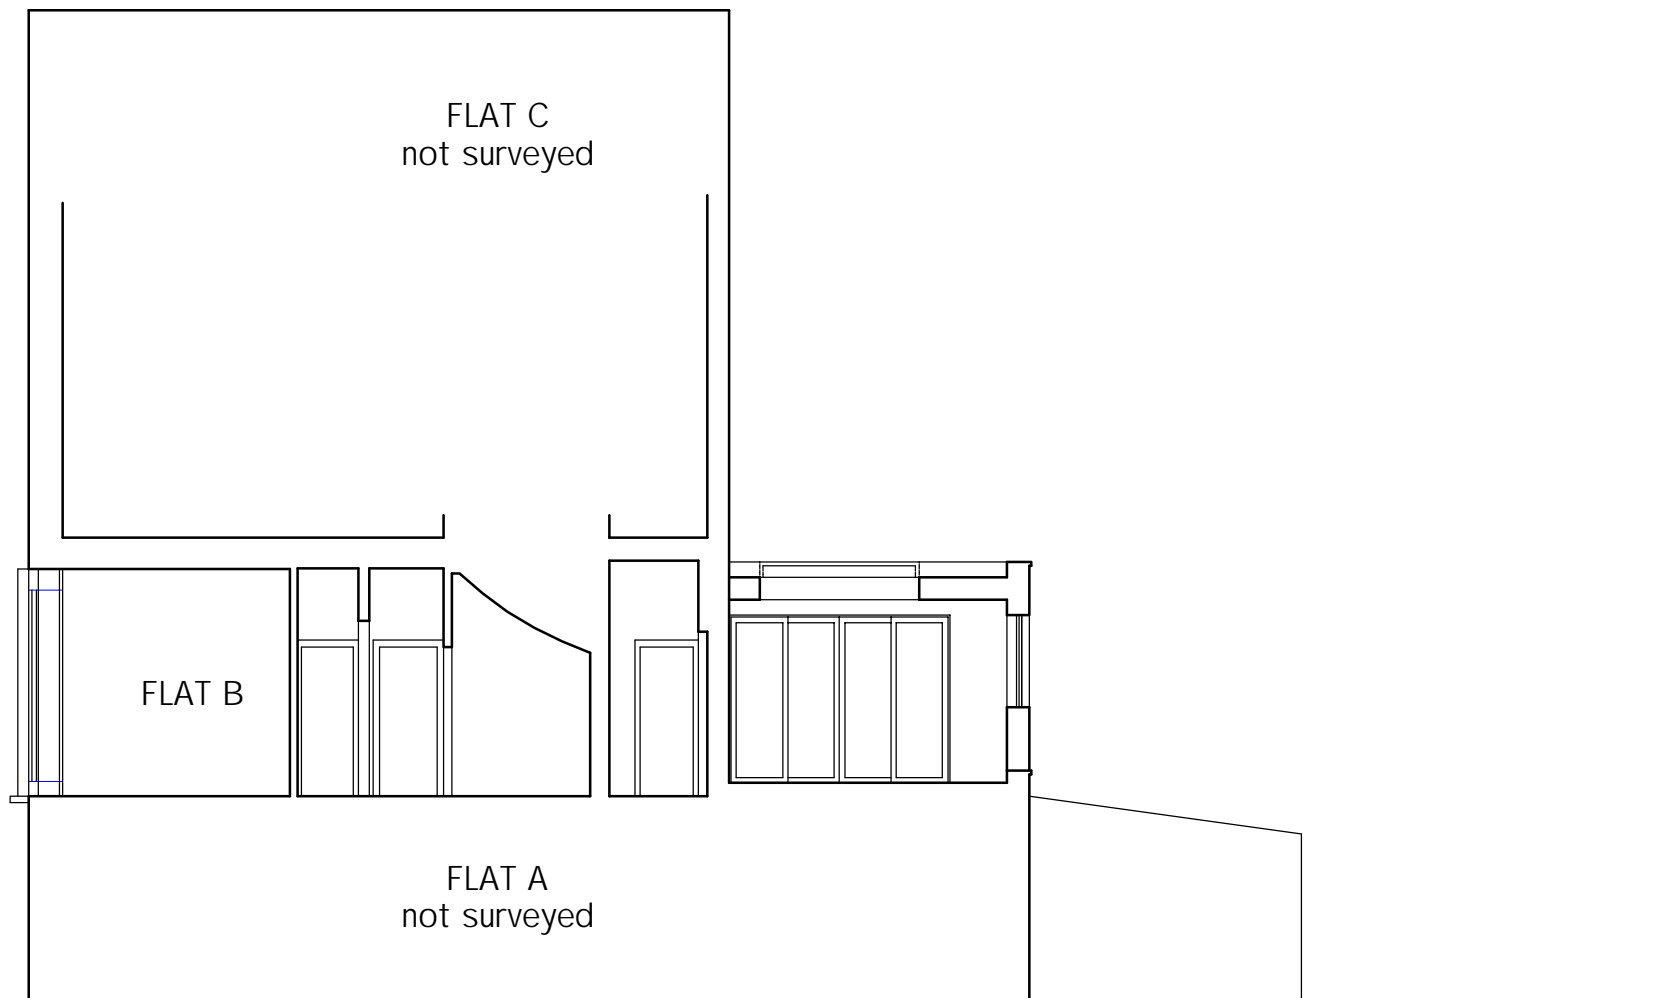


— — — — — WALLS TO BE REMOVED
▨ NEW WALLS

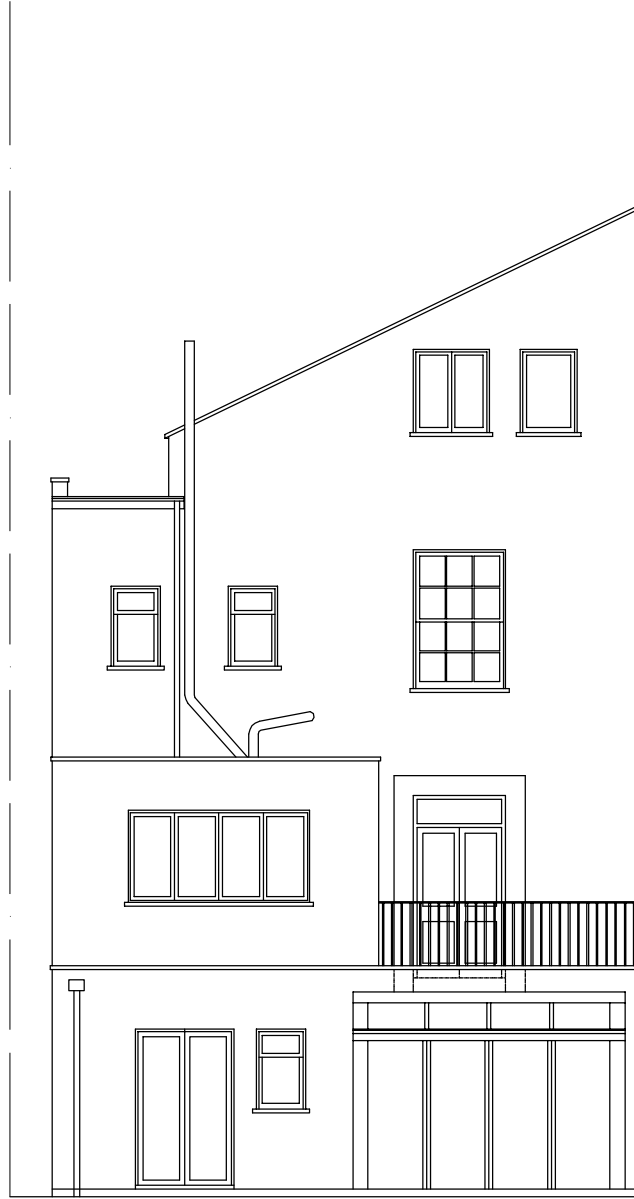

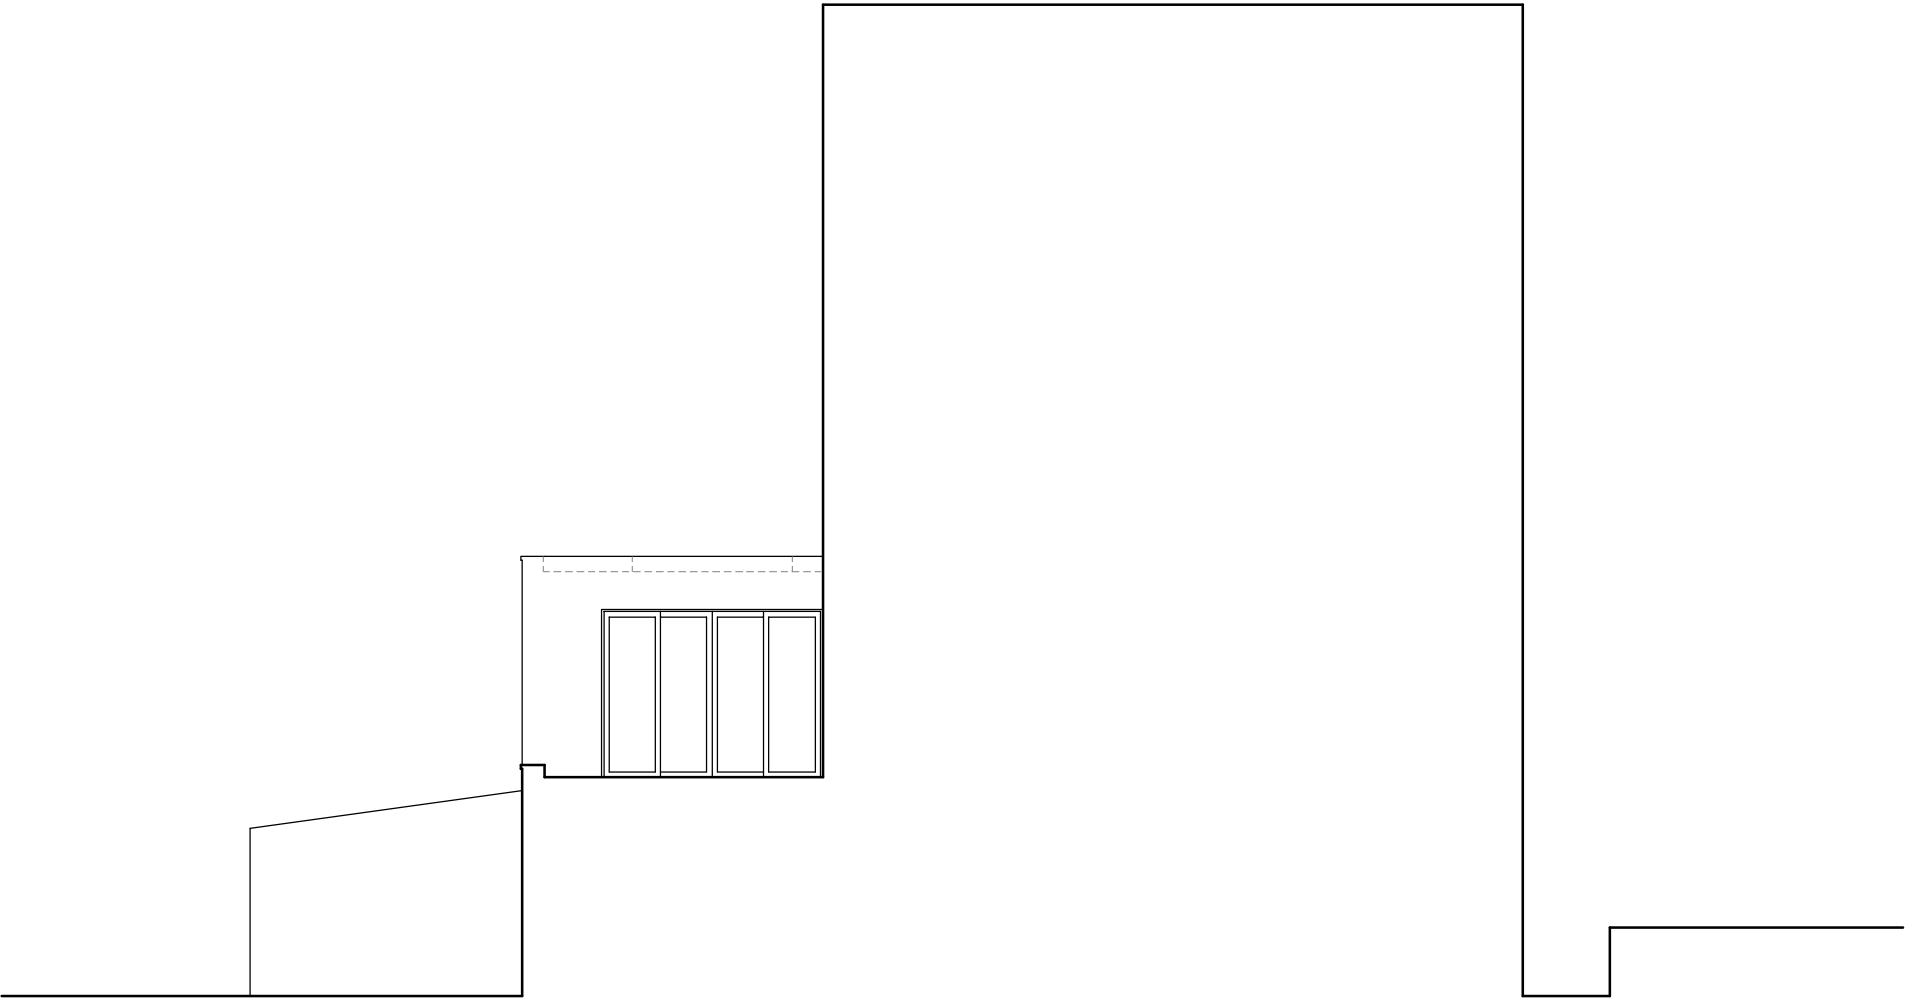

NORTH SIDE

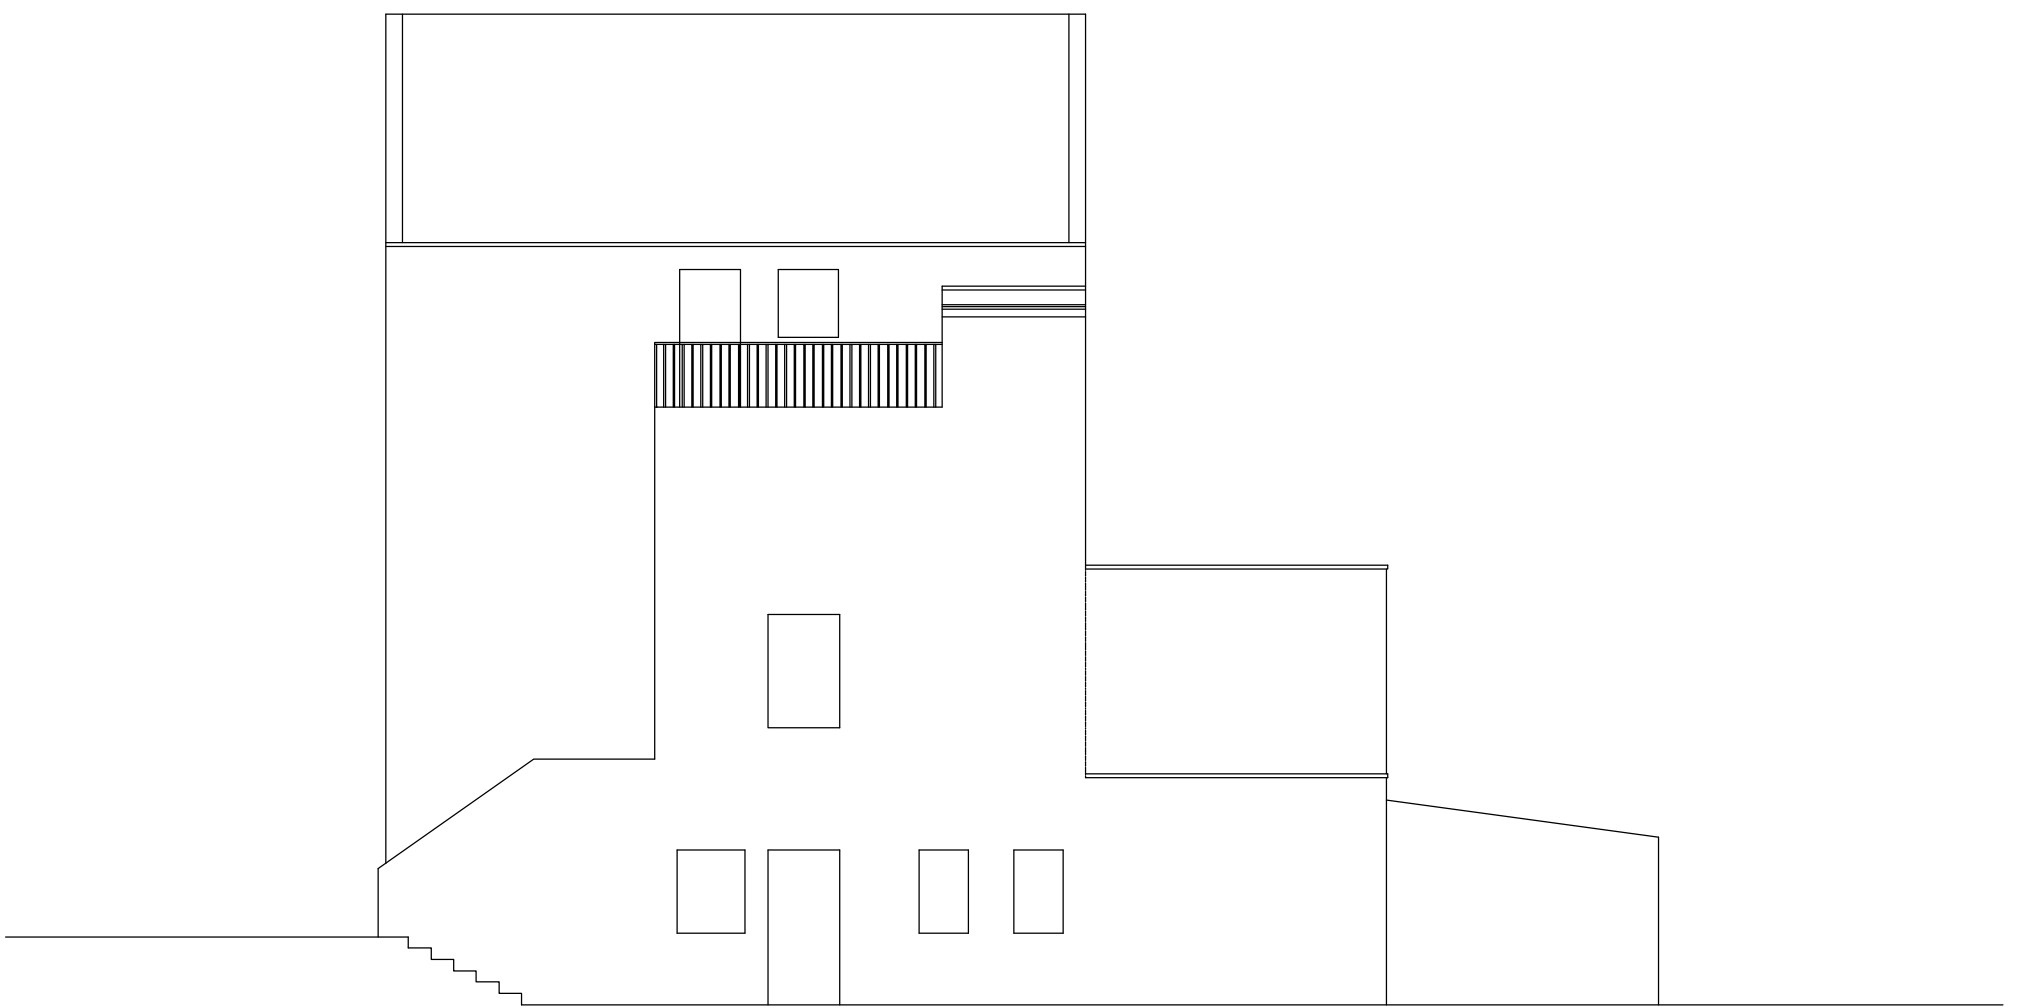

SOUTH SIDE