


SITE LOCATION PLAN

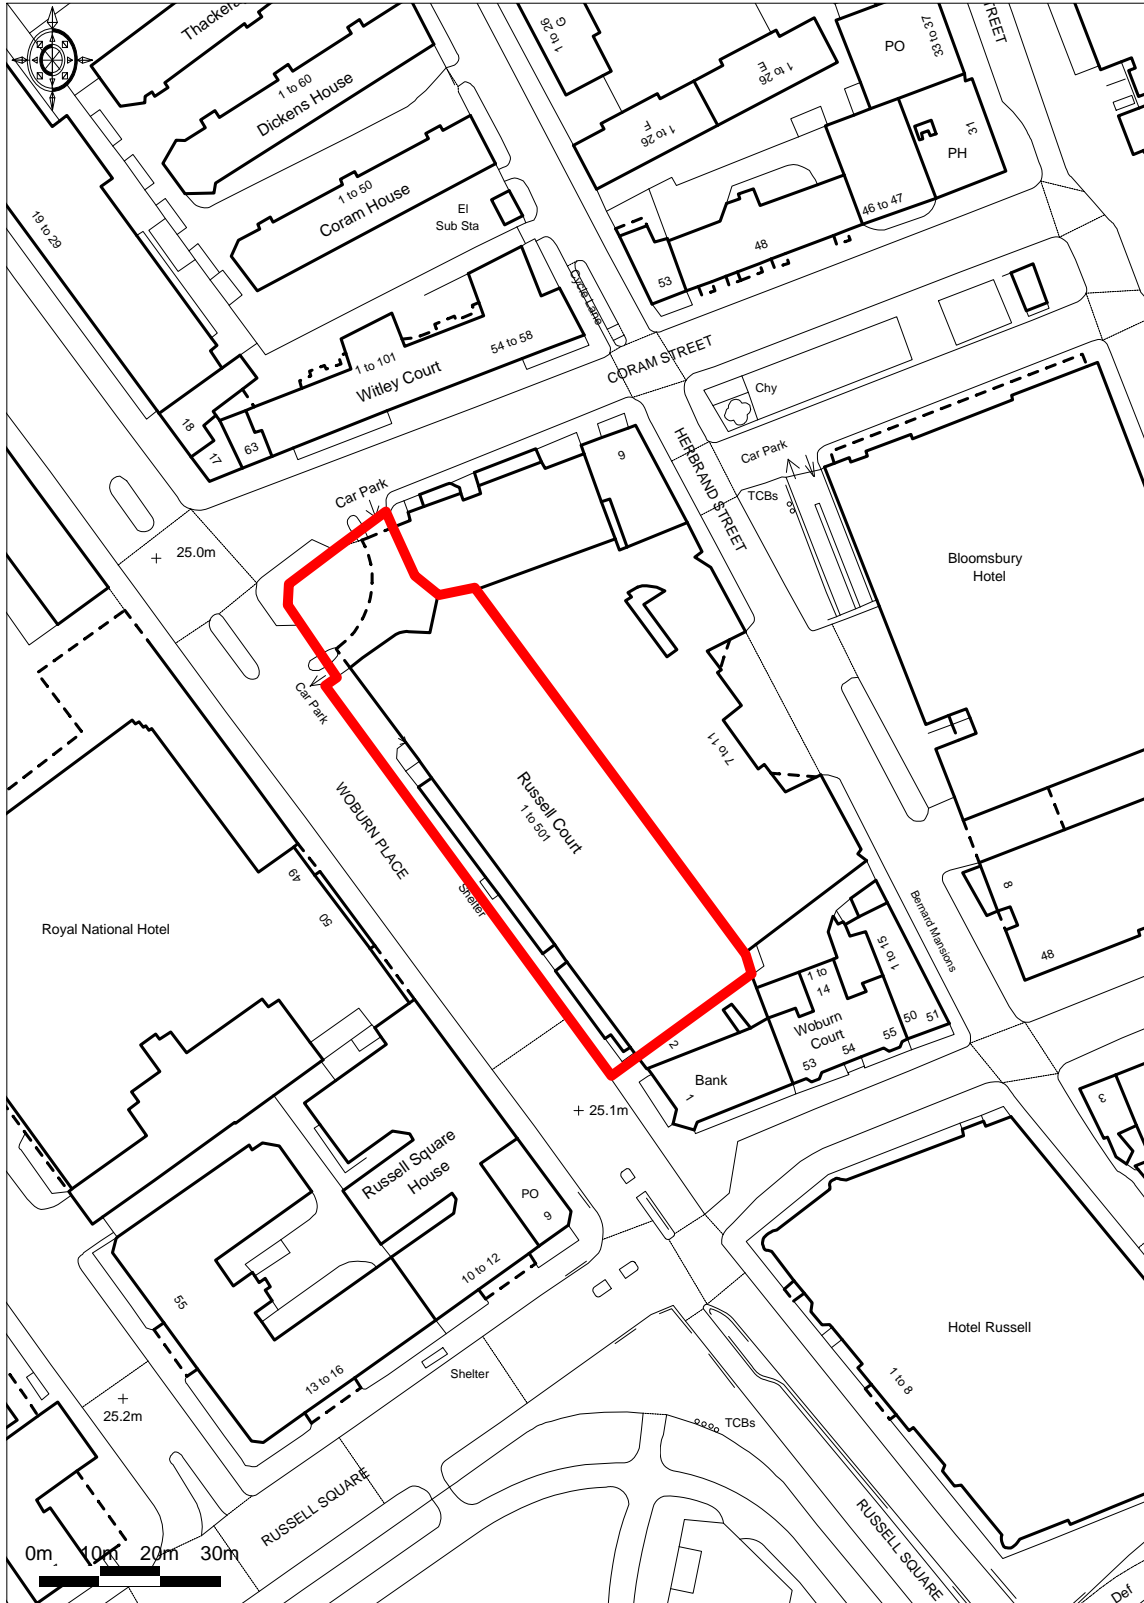

Ordnance Survey © Crown Copyright 2015. All rights reserved.
Licence number 100022432. Plotted Scale - 1:1250



Woburn Place Car Park, Woburn Place

May 2015 Ref JCG19340/1