




Existing context section A-A

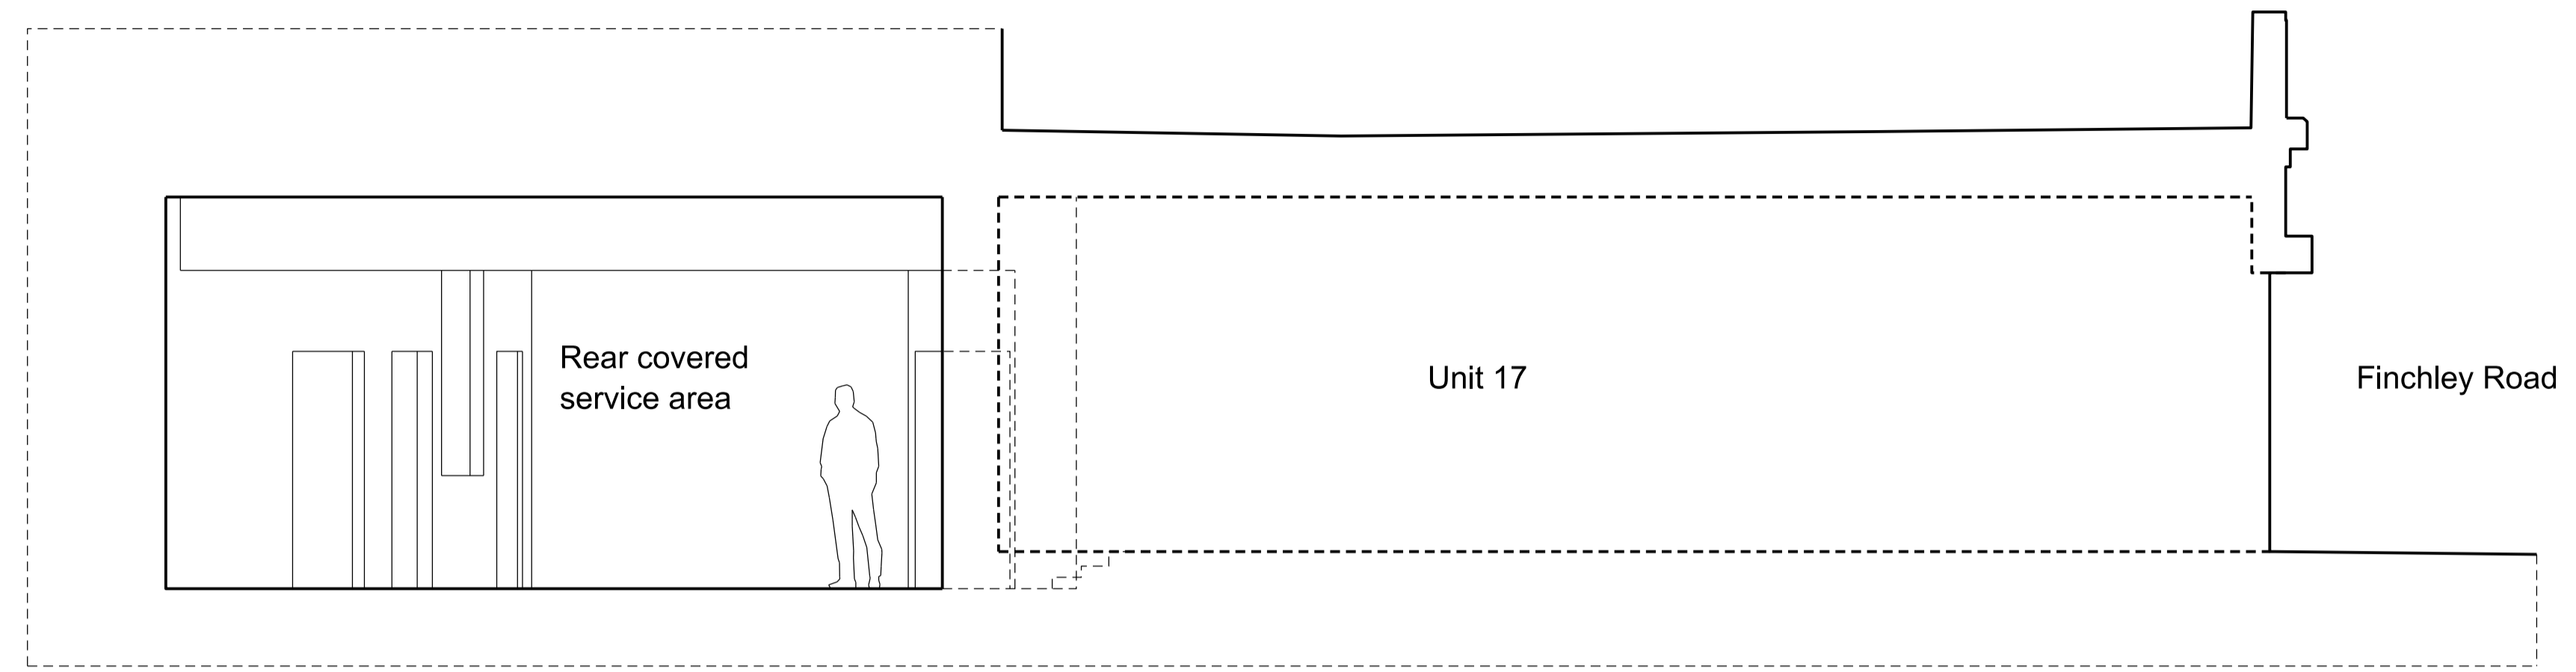

Existing Elevation A-A

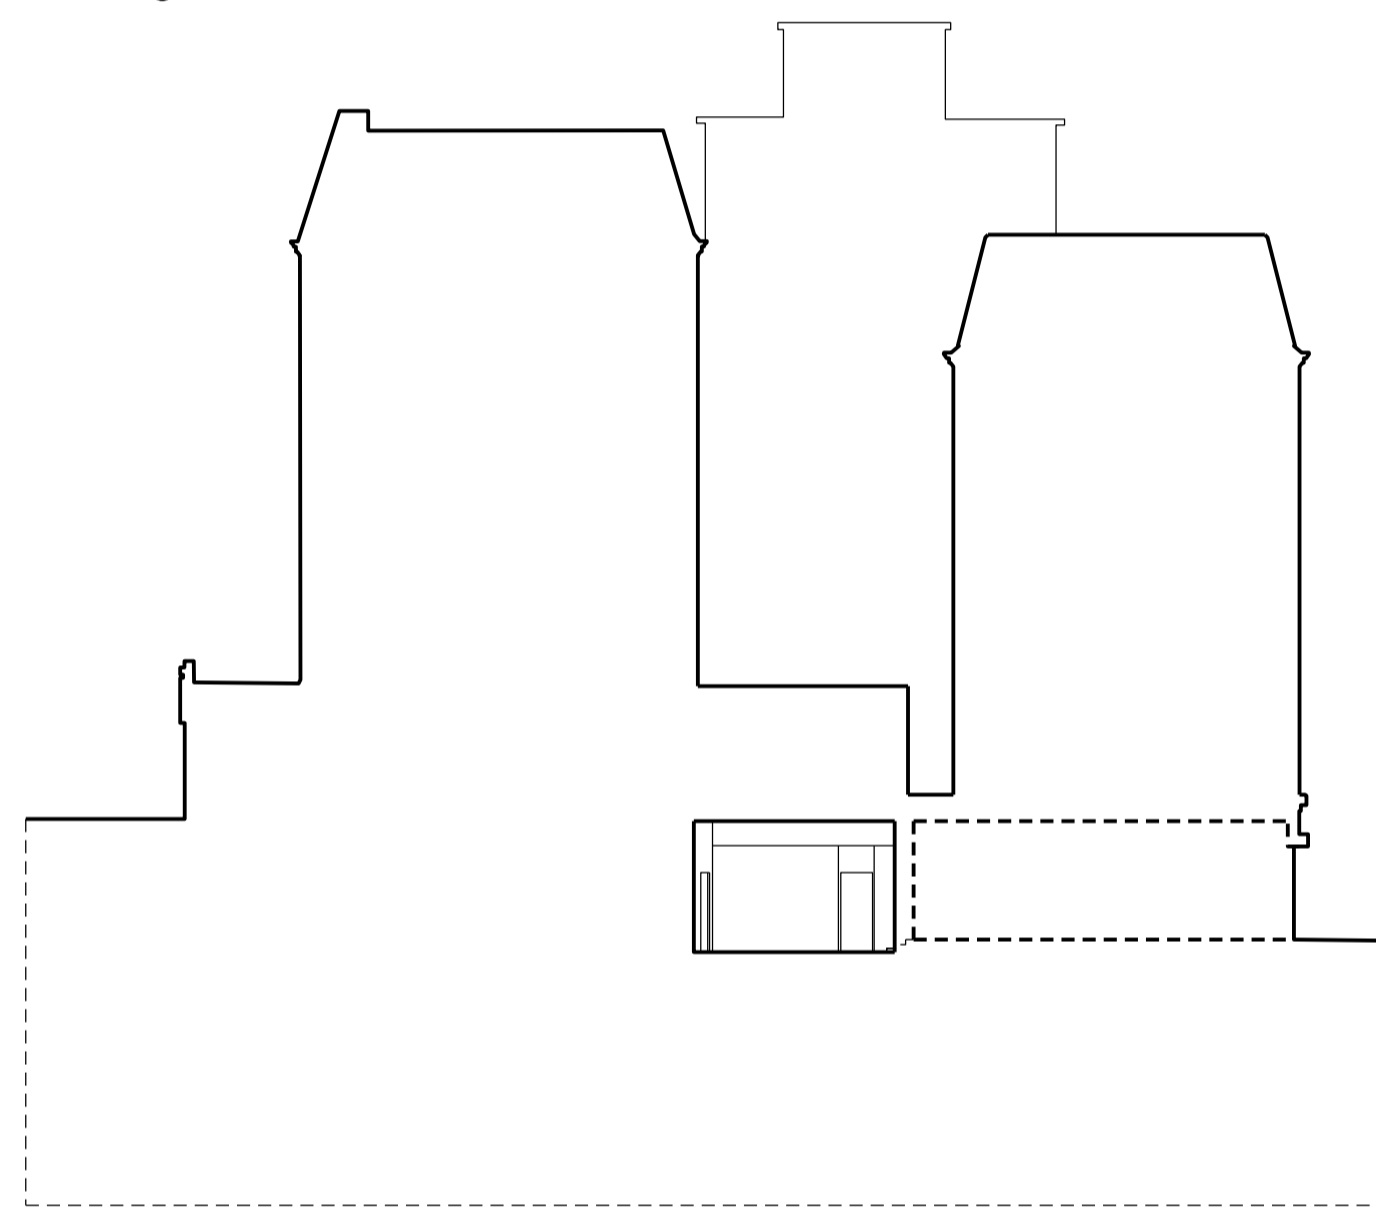


Existing context section B-B

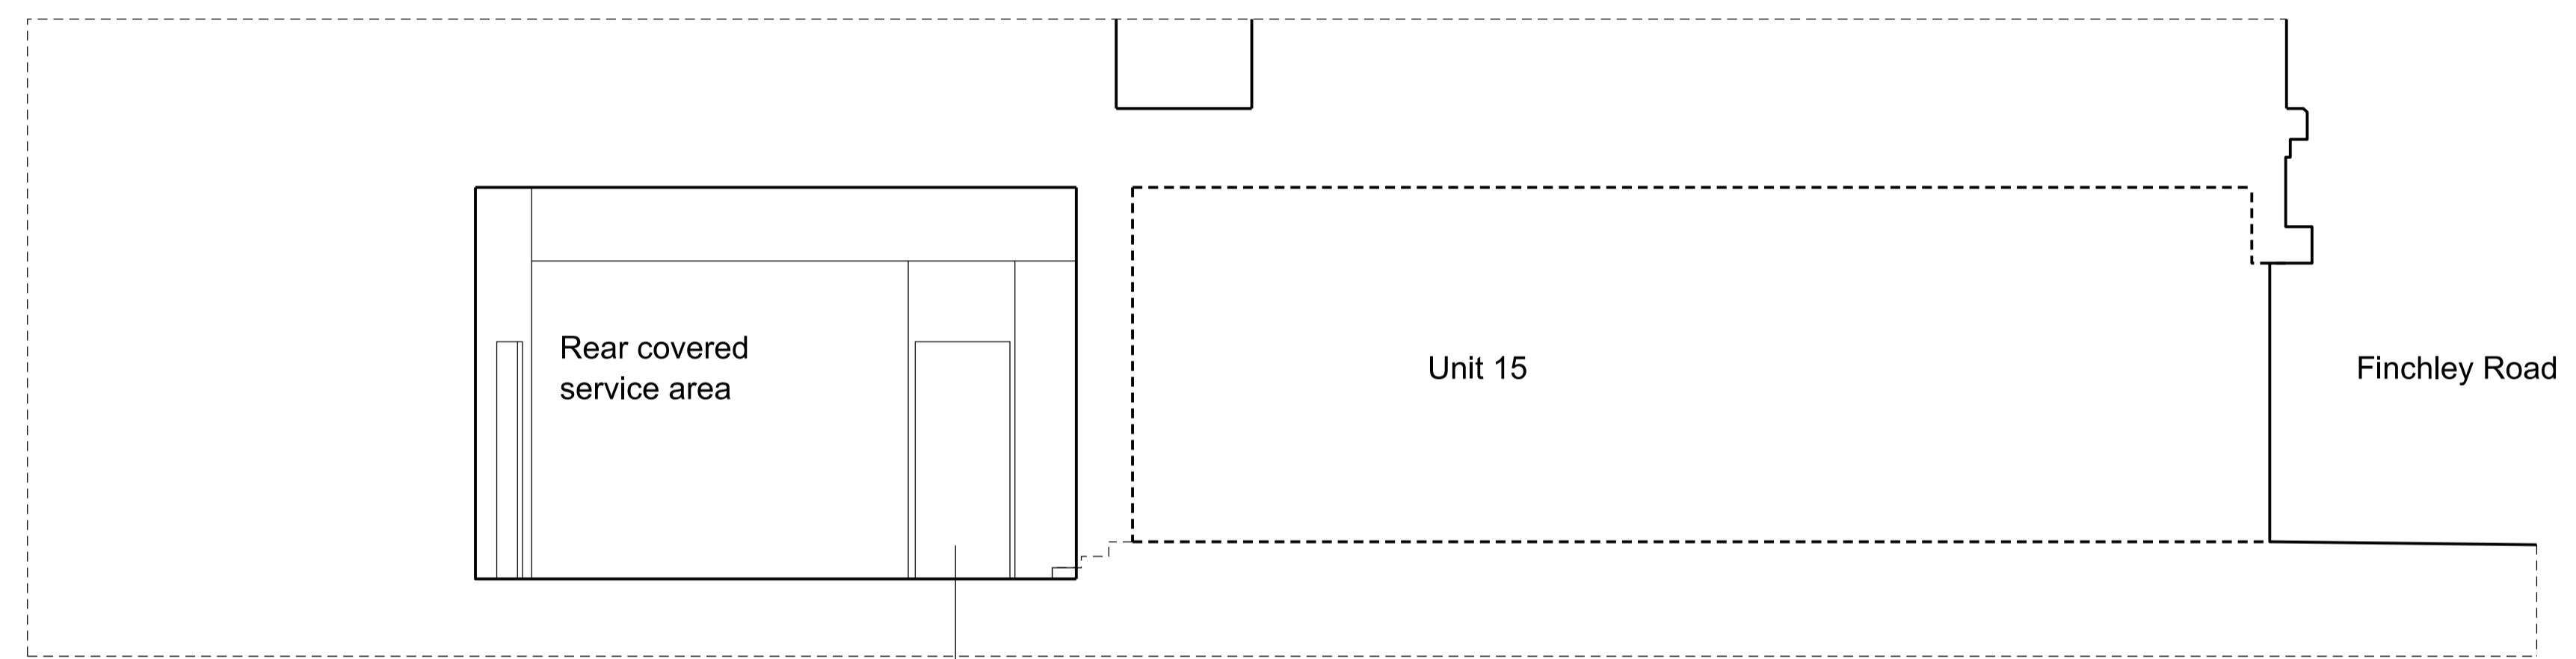

Existing Elevation B-B

Existing windows (covered up)

Door to unit 17

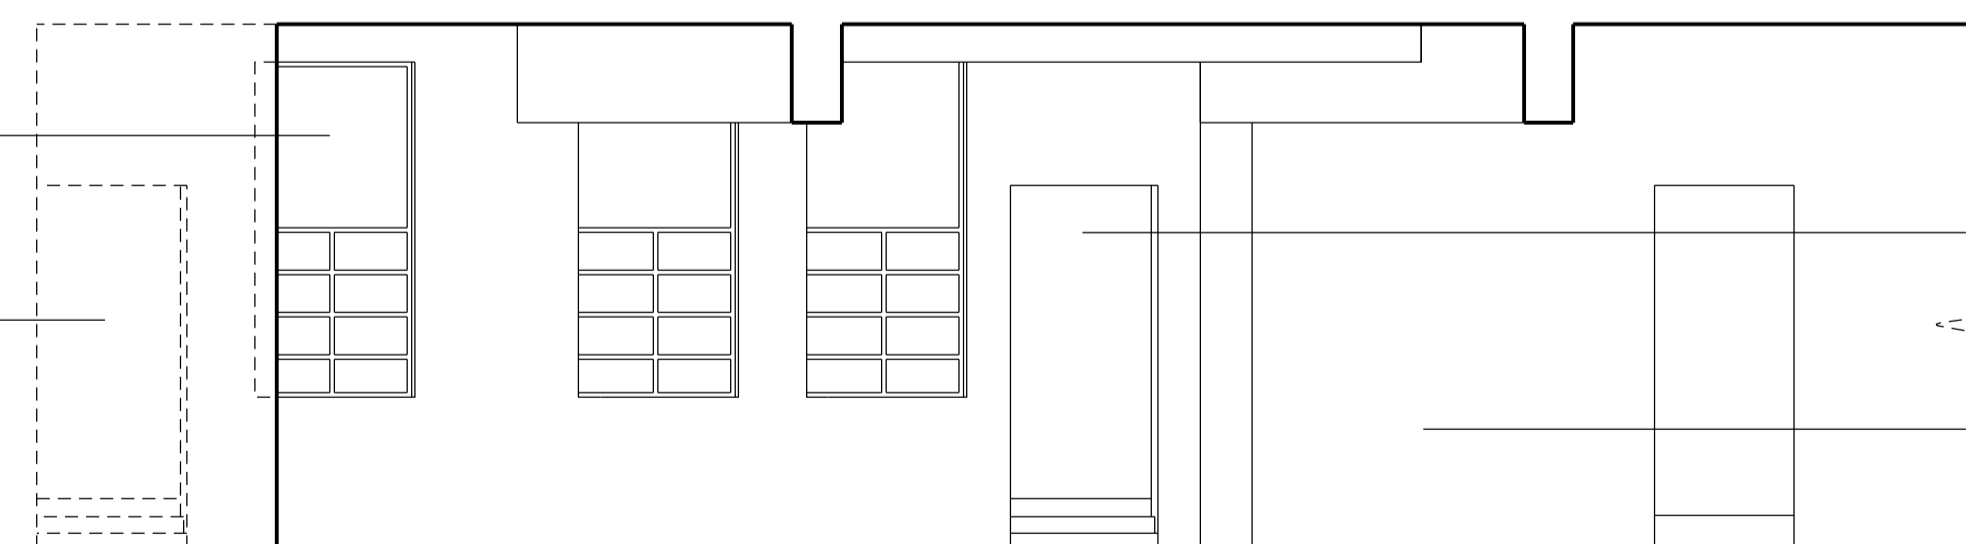

Existing Elevation C-C

Door to unit 16

Rear covered service area

ISSUE	DATE	REV.
For Planning	12/11/2015	

Note:  
 - Unless indicated below, this drawing is for information only.  
 - Do not scale. Use figured dimensions only. All dimensions to be checked on site.

holborn studios, 49-50 eagle wharf road, london n1 7ed t. 020 7253 2622 www.allsgollings.com

**allsgollingsarchitects**



SCALE BAR

PROJECT Units 16-17, Northways Parade, London NW3 5EN

TITLE Existing Elevations A-A, B-B & C-C to Units 16 & 17 - lower ground

SCALE 1:100@A3  
1:50@A1

DATE Aug 2015

DRAWING NO.

**131\_143**