




Proposed context section A-A

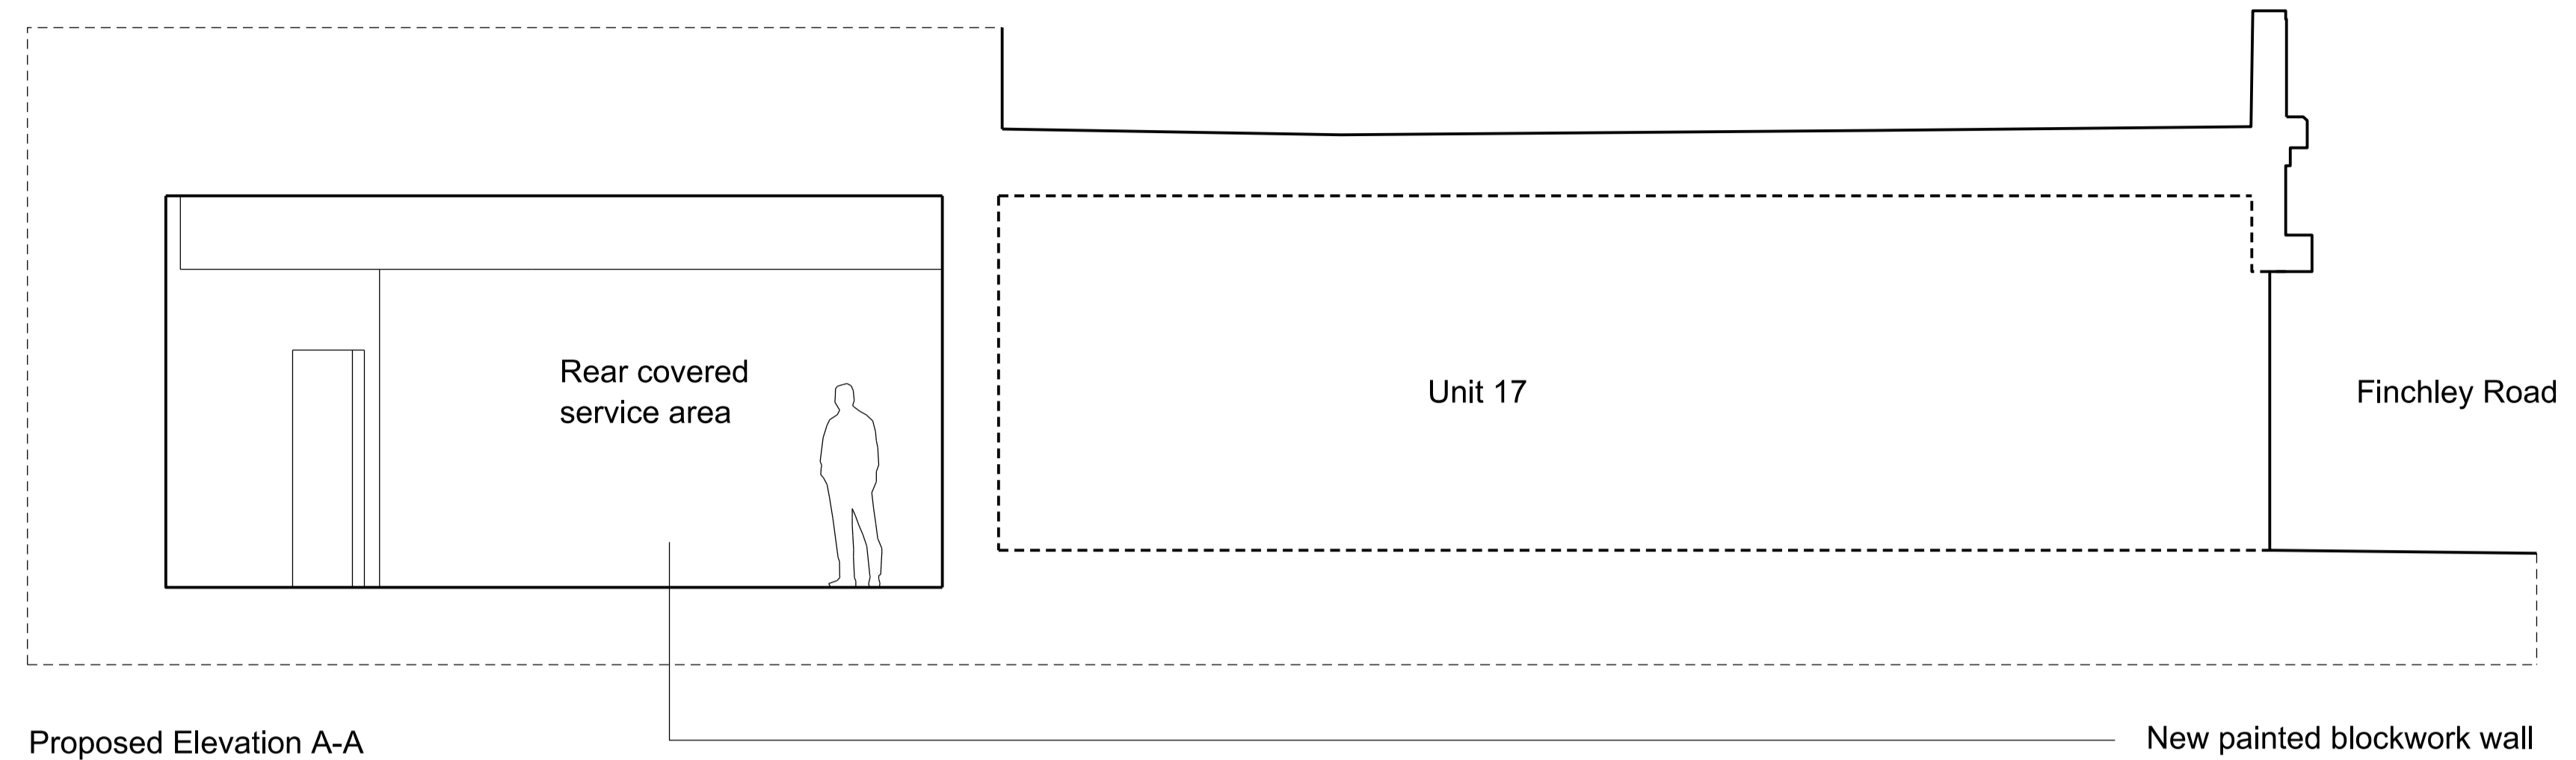


Proposed Elevation A-A

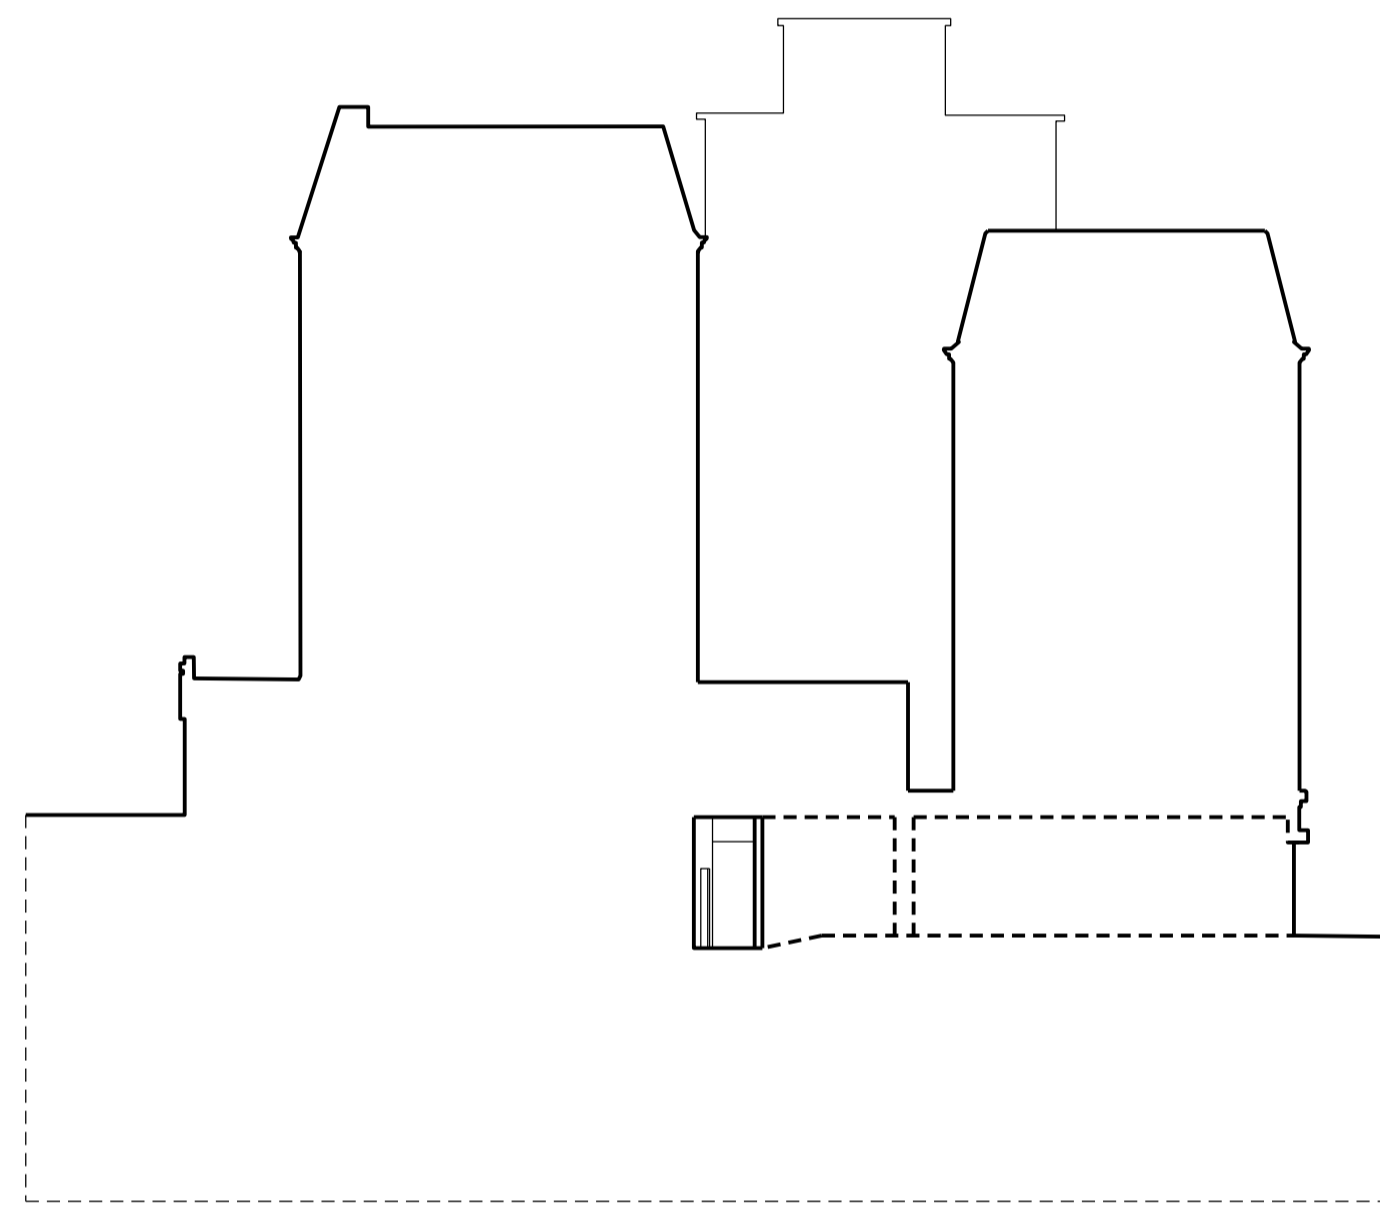

Proposed context section B-B

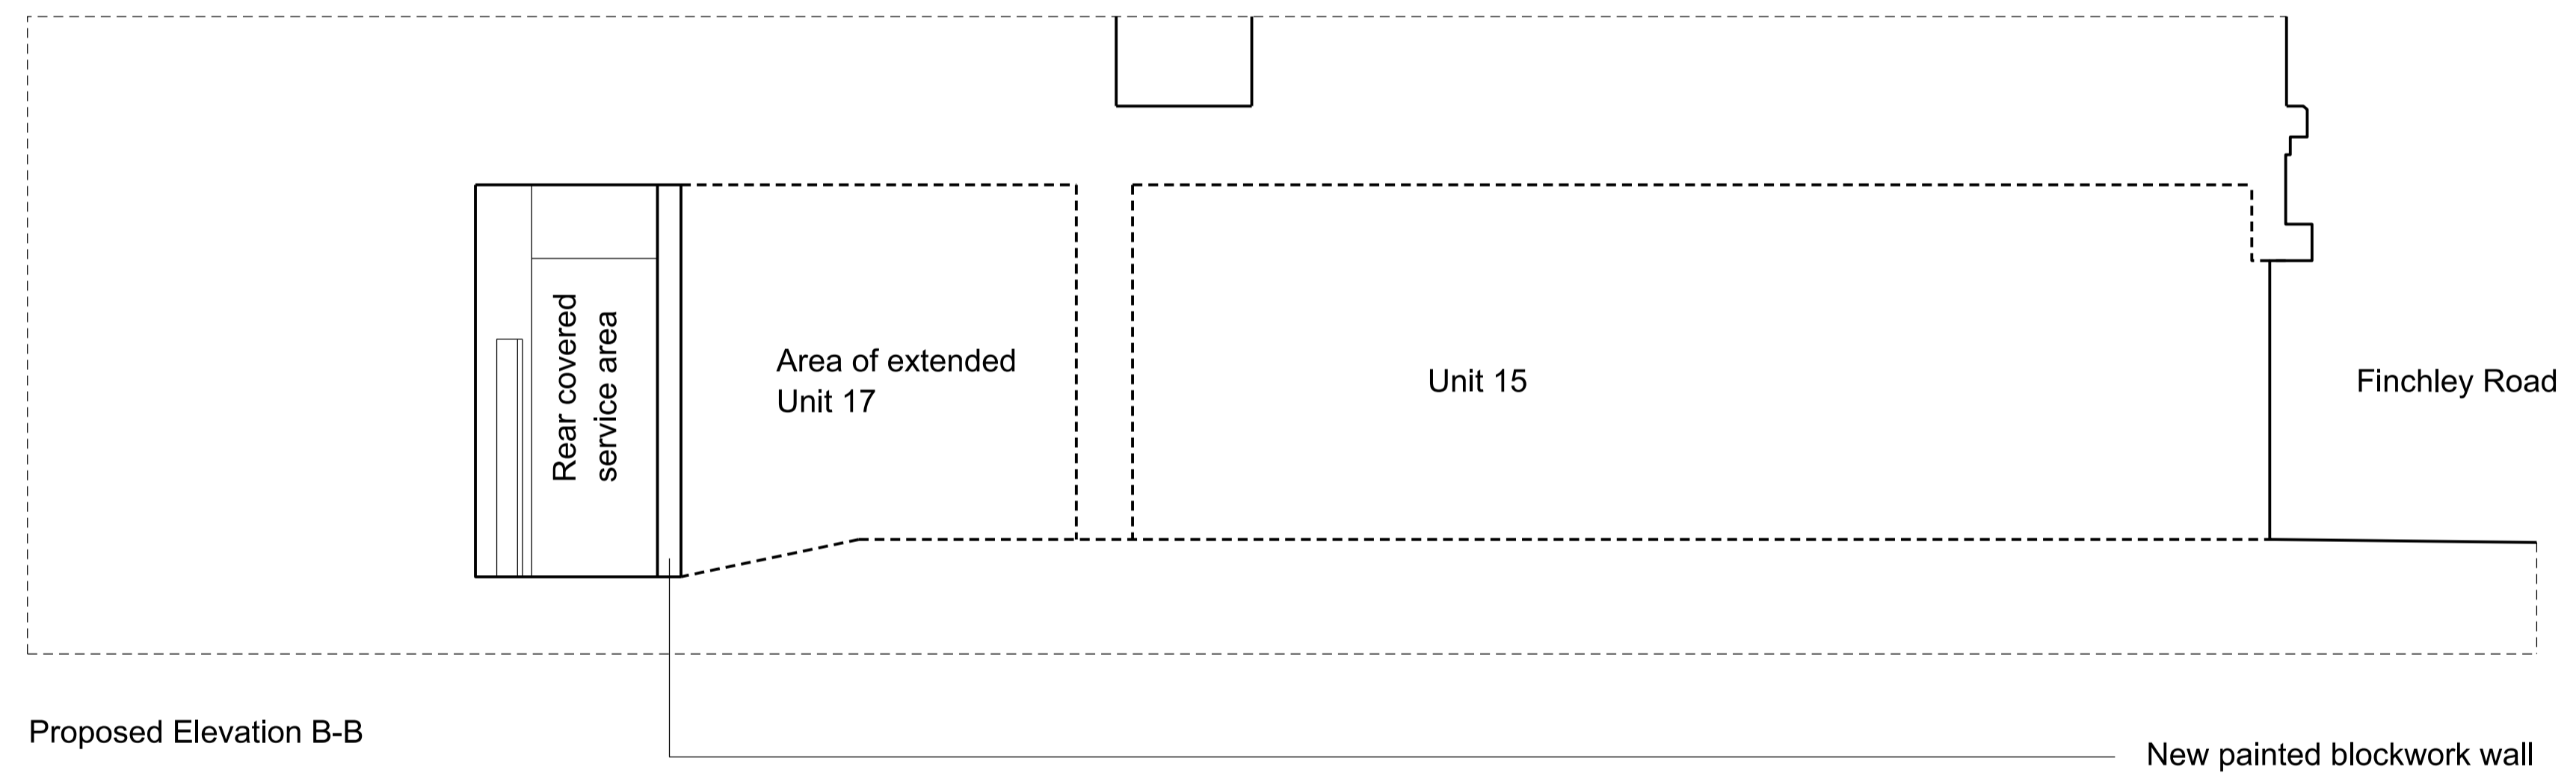

Proposed Elevation B-B

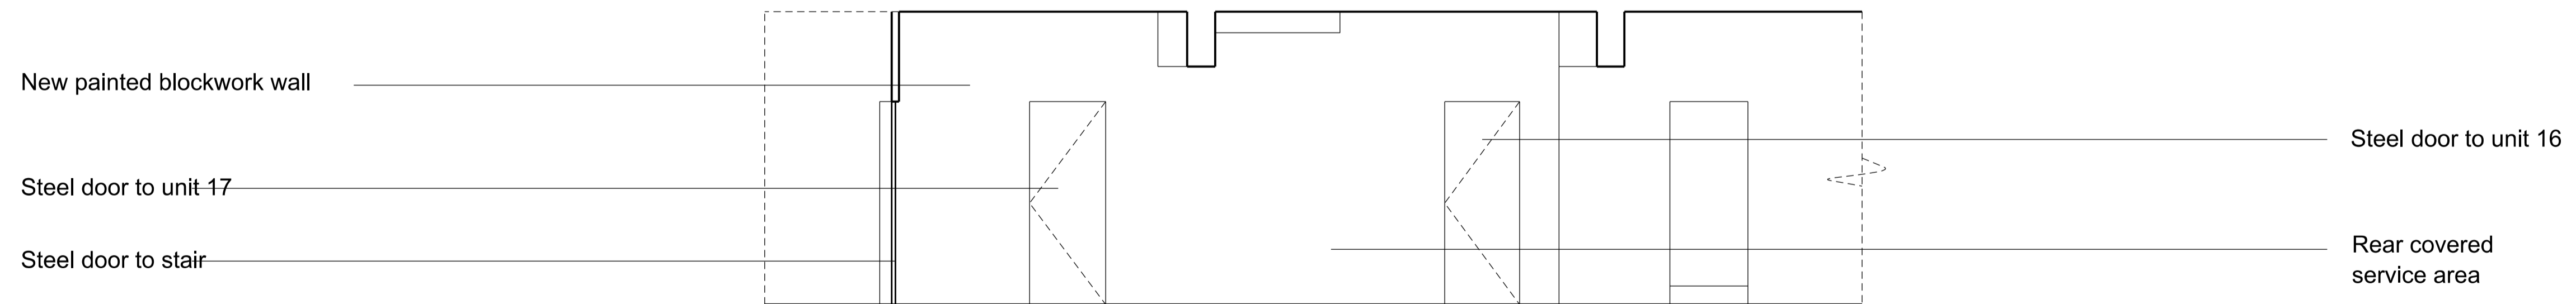

Proposed Elevation C-C

ISSUE	DATE	REV.
For Planning	12/11/2015	

**allsopgollingsarchitects**  
 holborn studios, 49-50 eagle wharf road, london n1 7ed t. 020 7253 2622 www.allsopgollings.com

0 1 2 3 4 5  
 SCALE BAR

Note:  
 - Unless indicated below, this drawing is for information only.  
 - Do not scale. Use figured dimensions only. All dimensions to be checked on site.

PROJECT Units 16-17, Northways Parade, London NW3 5EN		
TITLE Proposed Elevations A-A, B-B & C-C to Units 16 & 17 - lower ground		
SCALE 1:100@A3 1:50@A1	DATE Aug 2015	DRAWING NO.
		<b>131_144</b>