


PLAN



ELEVATION

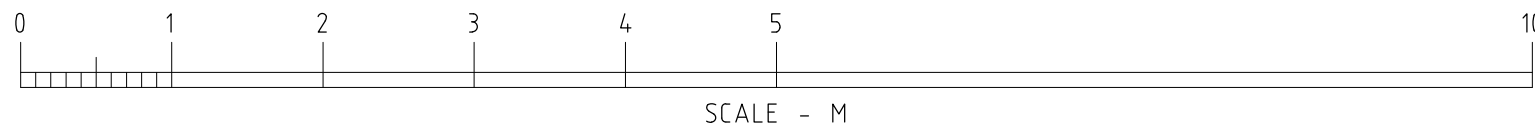

T G N ARCHITECTS LTD. 21 COLD FALL AVENUE MUSWELL HILL LONDON N10 1HS T - 020 7428 7778 E - NickTimson@TGNArch.co.uk		CONTRACT 11a BIRCHINGTON ROAD, NW6	SCALE 1:50	DRAWN BY NRLT	AMENDMENTS	DRAWING No. 1609 S 1
		DRAWING EXISTING REAR PLAN & ELEVATION	DATE 03-16	CHECKED	A	
					B C	