


PLAN



ELEVATION

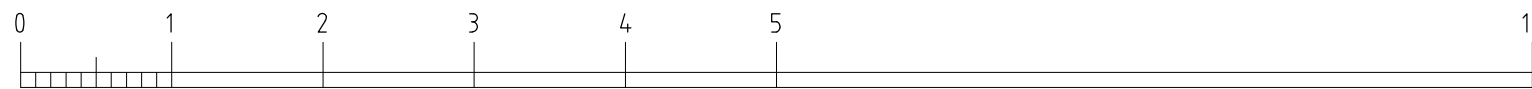

SCALE - M

**T G N ARCHITECTS LTD.**  
 21 COLD FALL AVENUE MUSWELL HILL LONDON N10 1HS  
 T - 020 7428 7778 E - Nick.Timson@TGNArch.co.uk



CONTRACT 11a BIRCHINGTON ROAD, NW6  
 DRAWING PROPOSED REAR PLAN & ELEVATION

SCALE 1:50  
 DATE 03-16

DRAWN BY NRLT  
 CHECKED

AMENDMENTS	
A	
B	
C	

DRAWING No. **1609 | P | 1**