


Proposed Third Floor  
scale 1:100

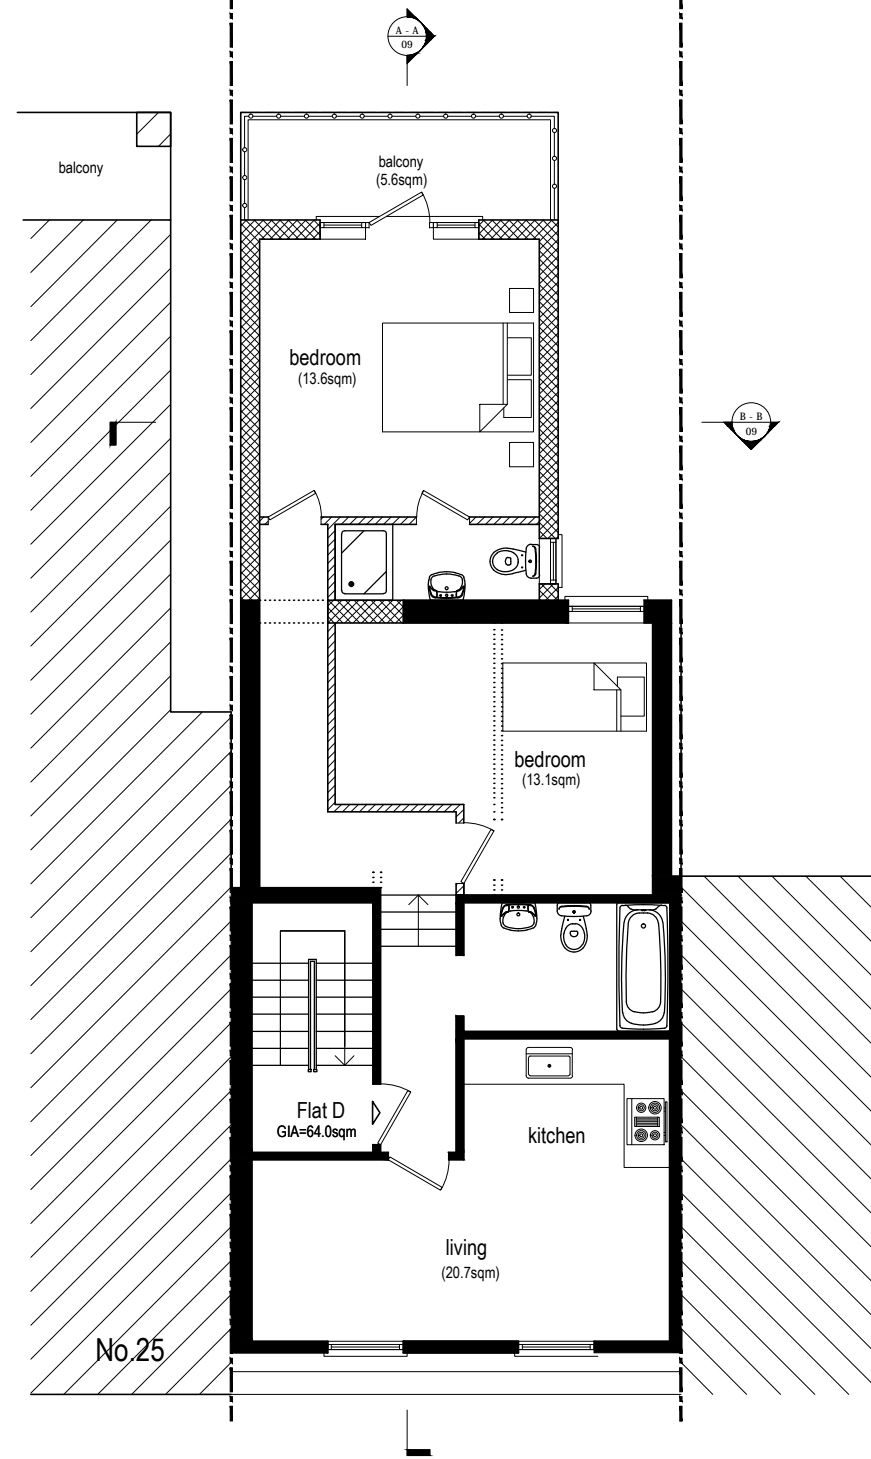

Proposed Fourth Floor  
scale 1:100