


NOTES

© This drawing remains the property of Golzari NG Architects. It should not be reproduced in hard or electronic copies without a prior permission from Golzari-NG Architects.

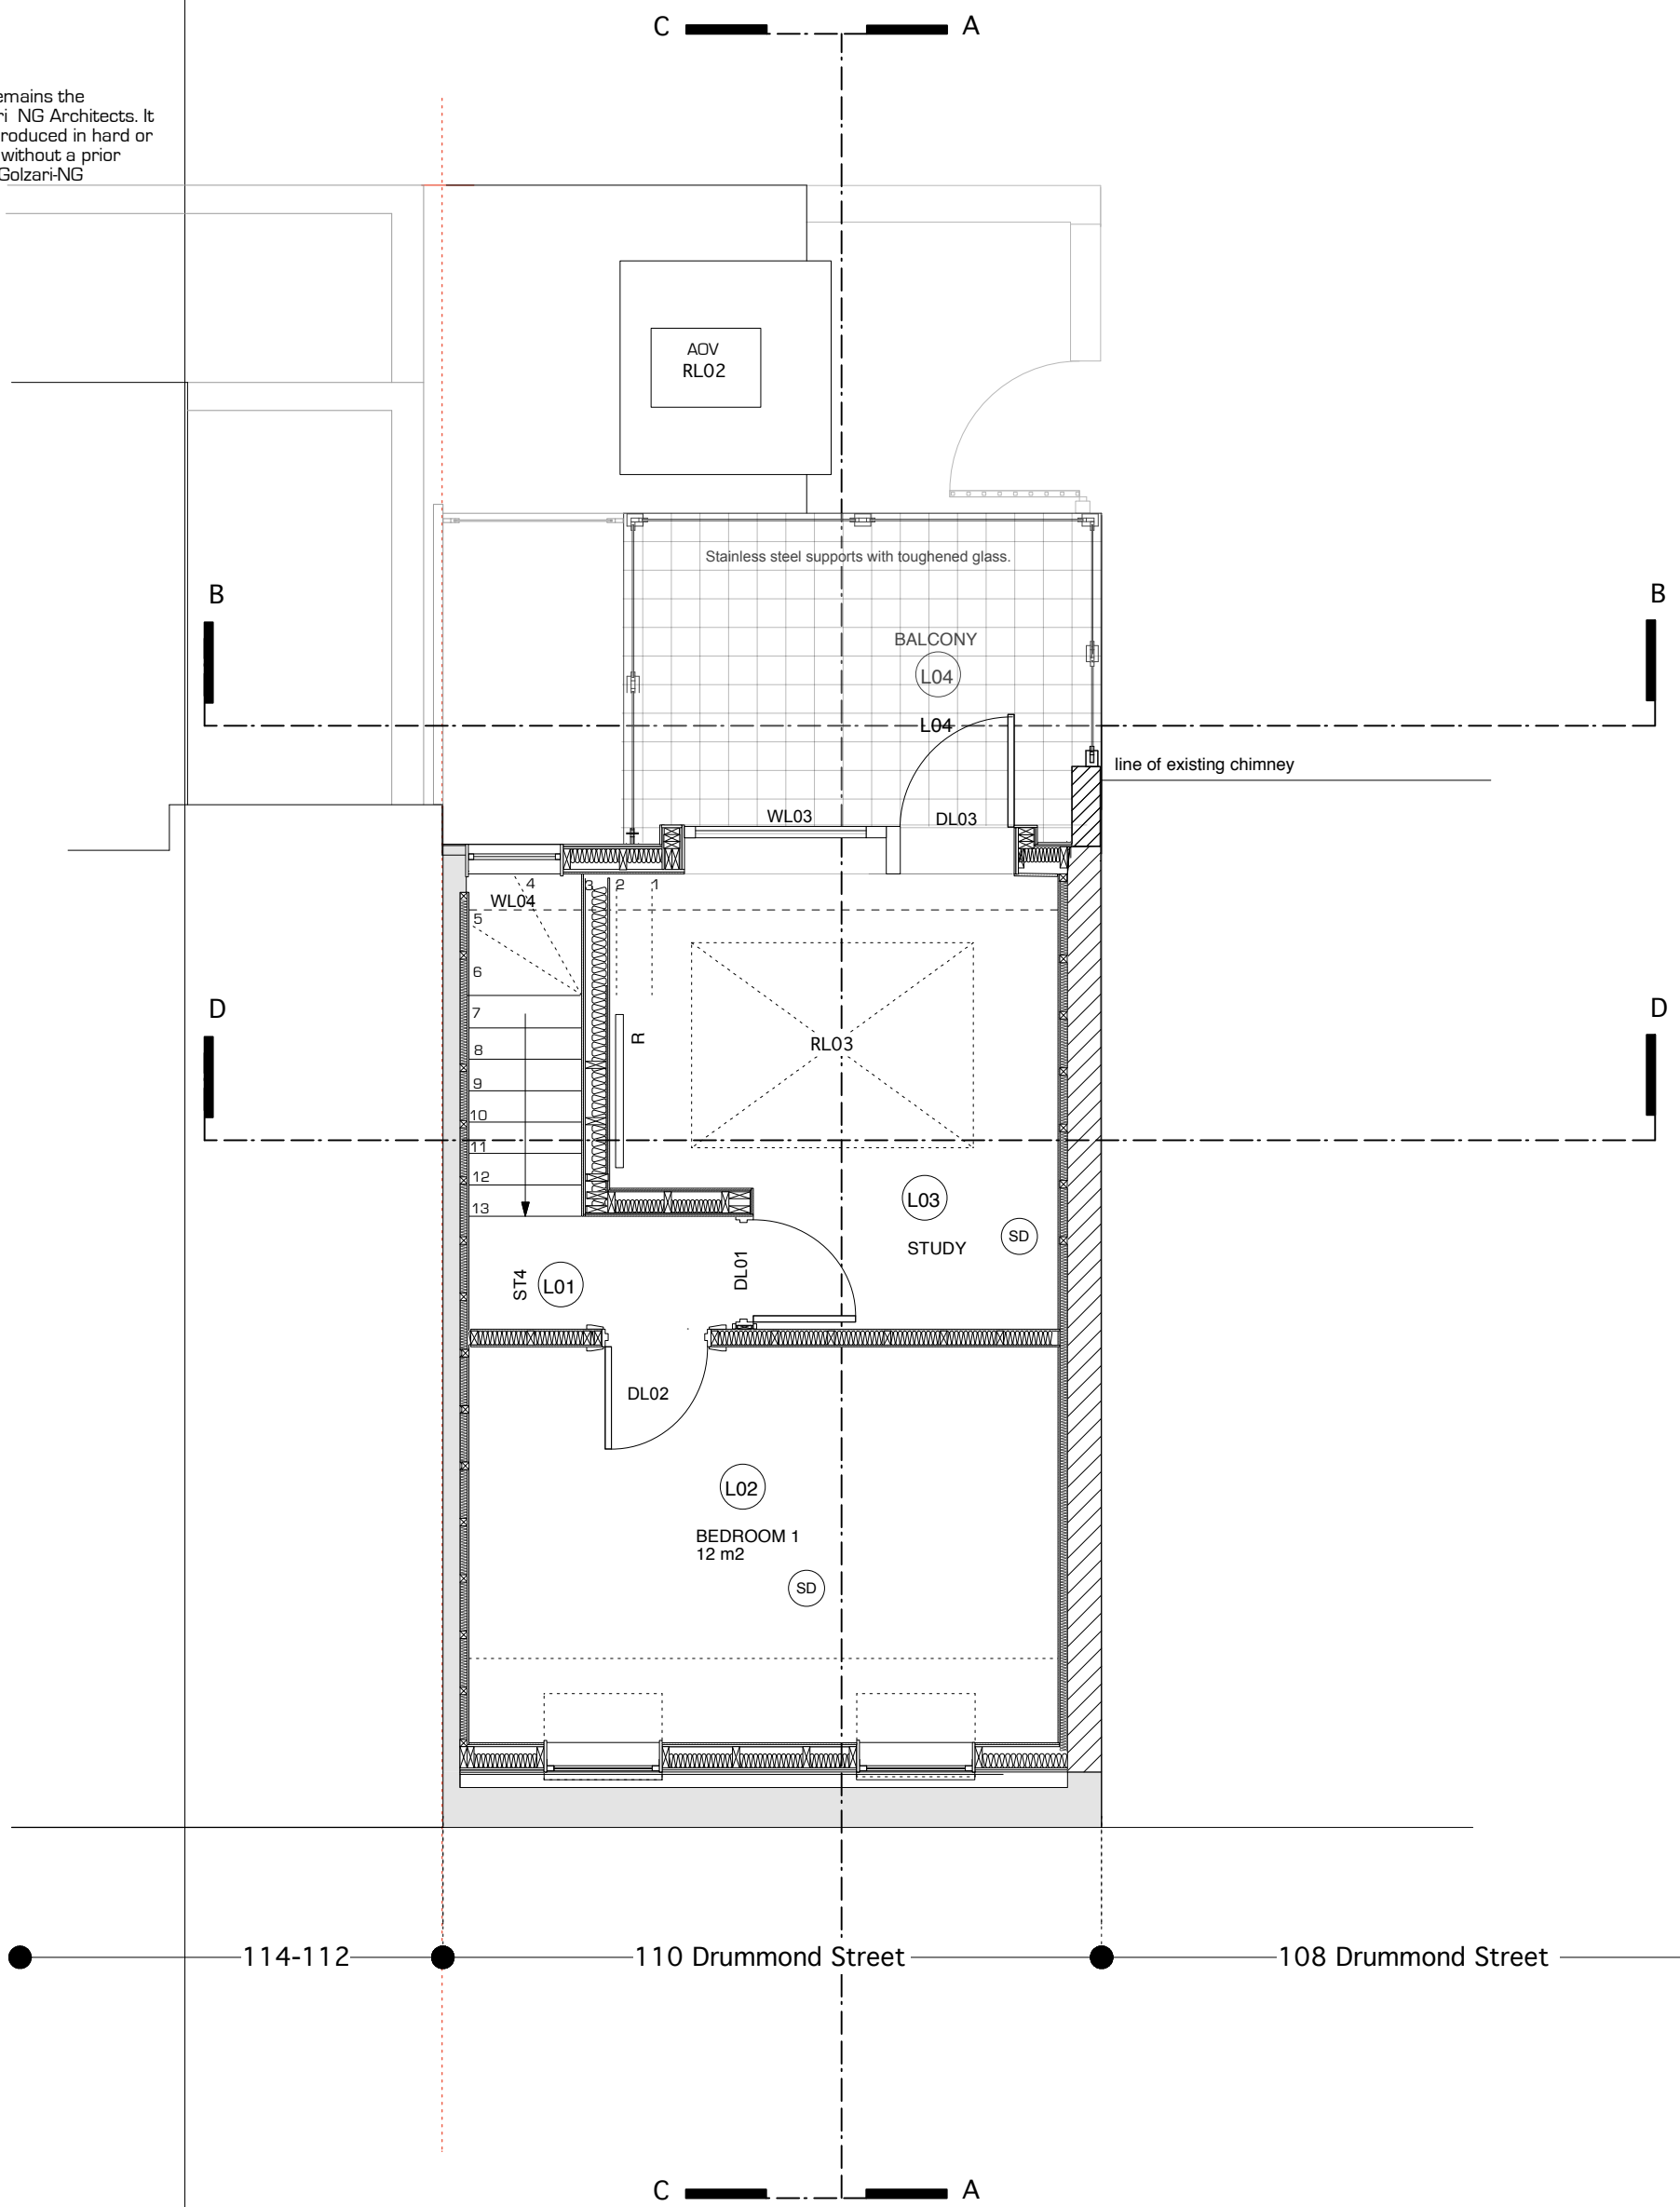

Notes	Key	GOLZARI (NG) ARCHITECTS	Project No NG1404	Drawing No NG16	Rev	Date	DRWN
	<ul style="list-style-type: none"> Existing Walls Remove Walls External Insulated Stud Wall Internal Insulated Stud Wall 	United House 39-41 North Road London N7 9DP +44 (0)2036748462 Email: info@ngarchitects.co.uk	Project 110 Drummond Street	Scale: 1:50@A3	-A B C D E F	6.10.15 23.2.16 29.2.16 29.2.16 1.3.16 16.3.16	
			Drawing Title Proposed Third/Mansard	Comments/Issue For Information Only			