




Taviton Street Elevation (1:250)


Photo of existing condition

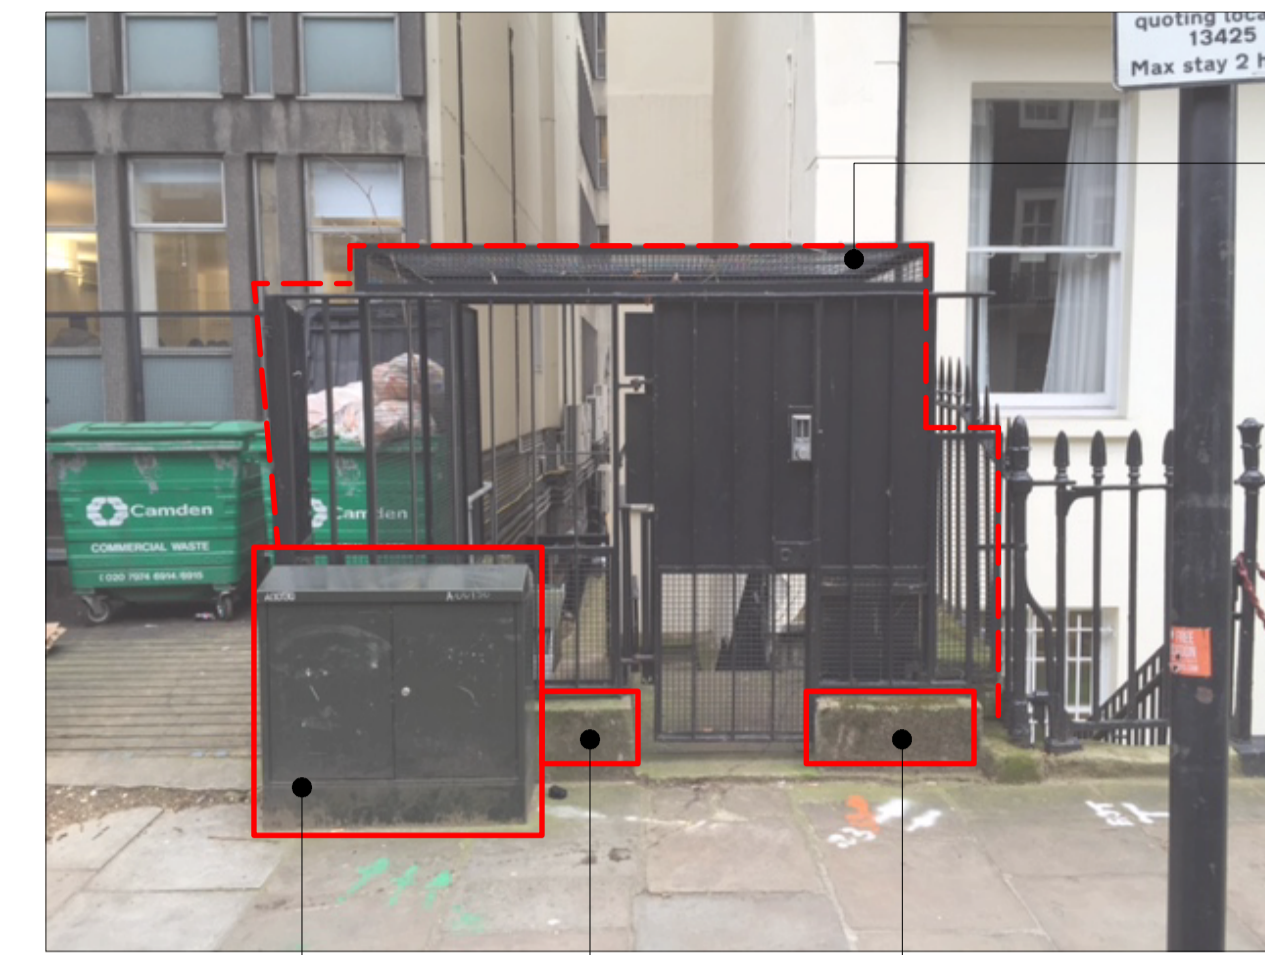


Existing gate and railings to be removed.

Existing junction box to be protected.

Existing concrete base to be broken-out and made good to accommodate proposed gate and fencing.

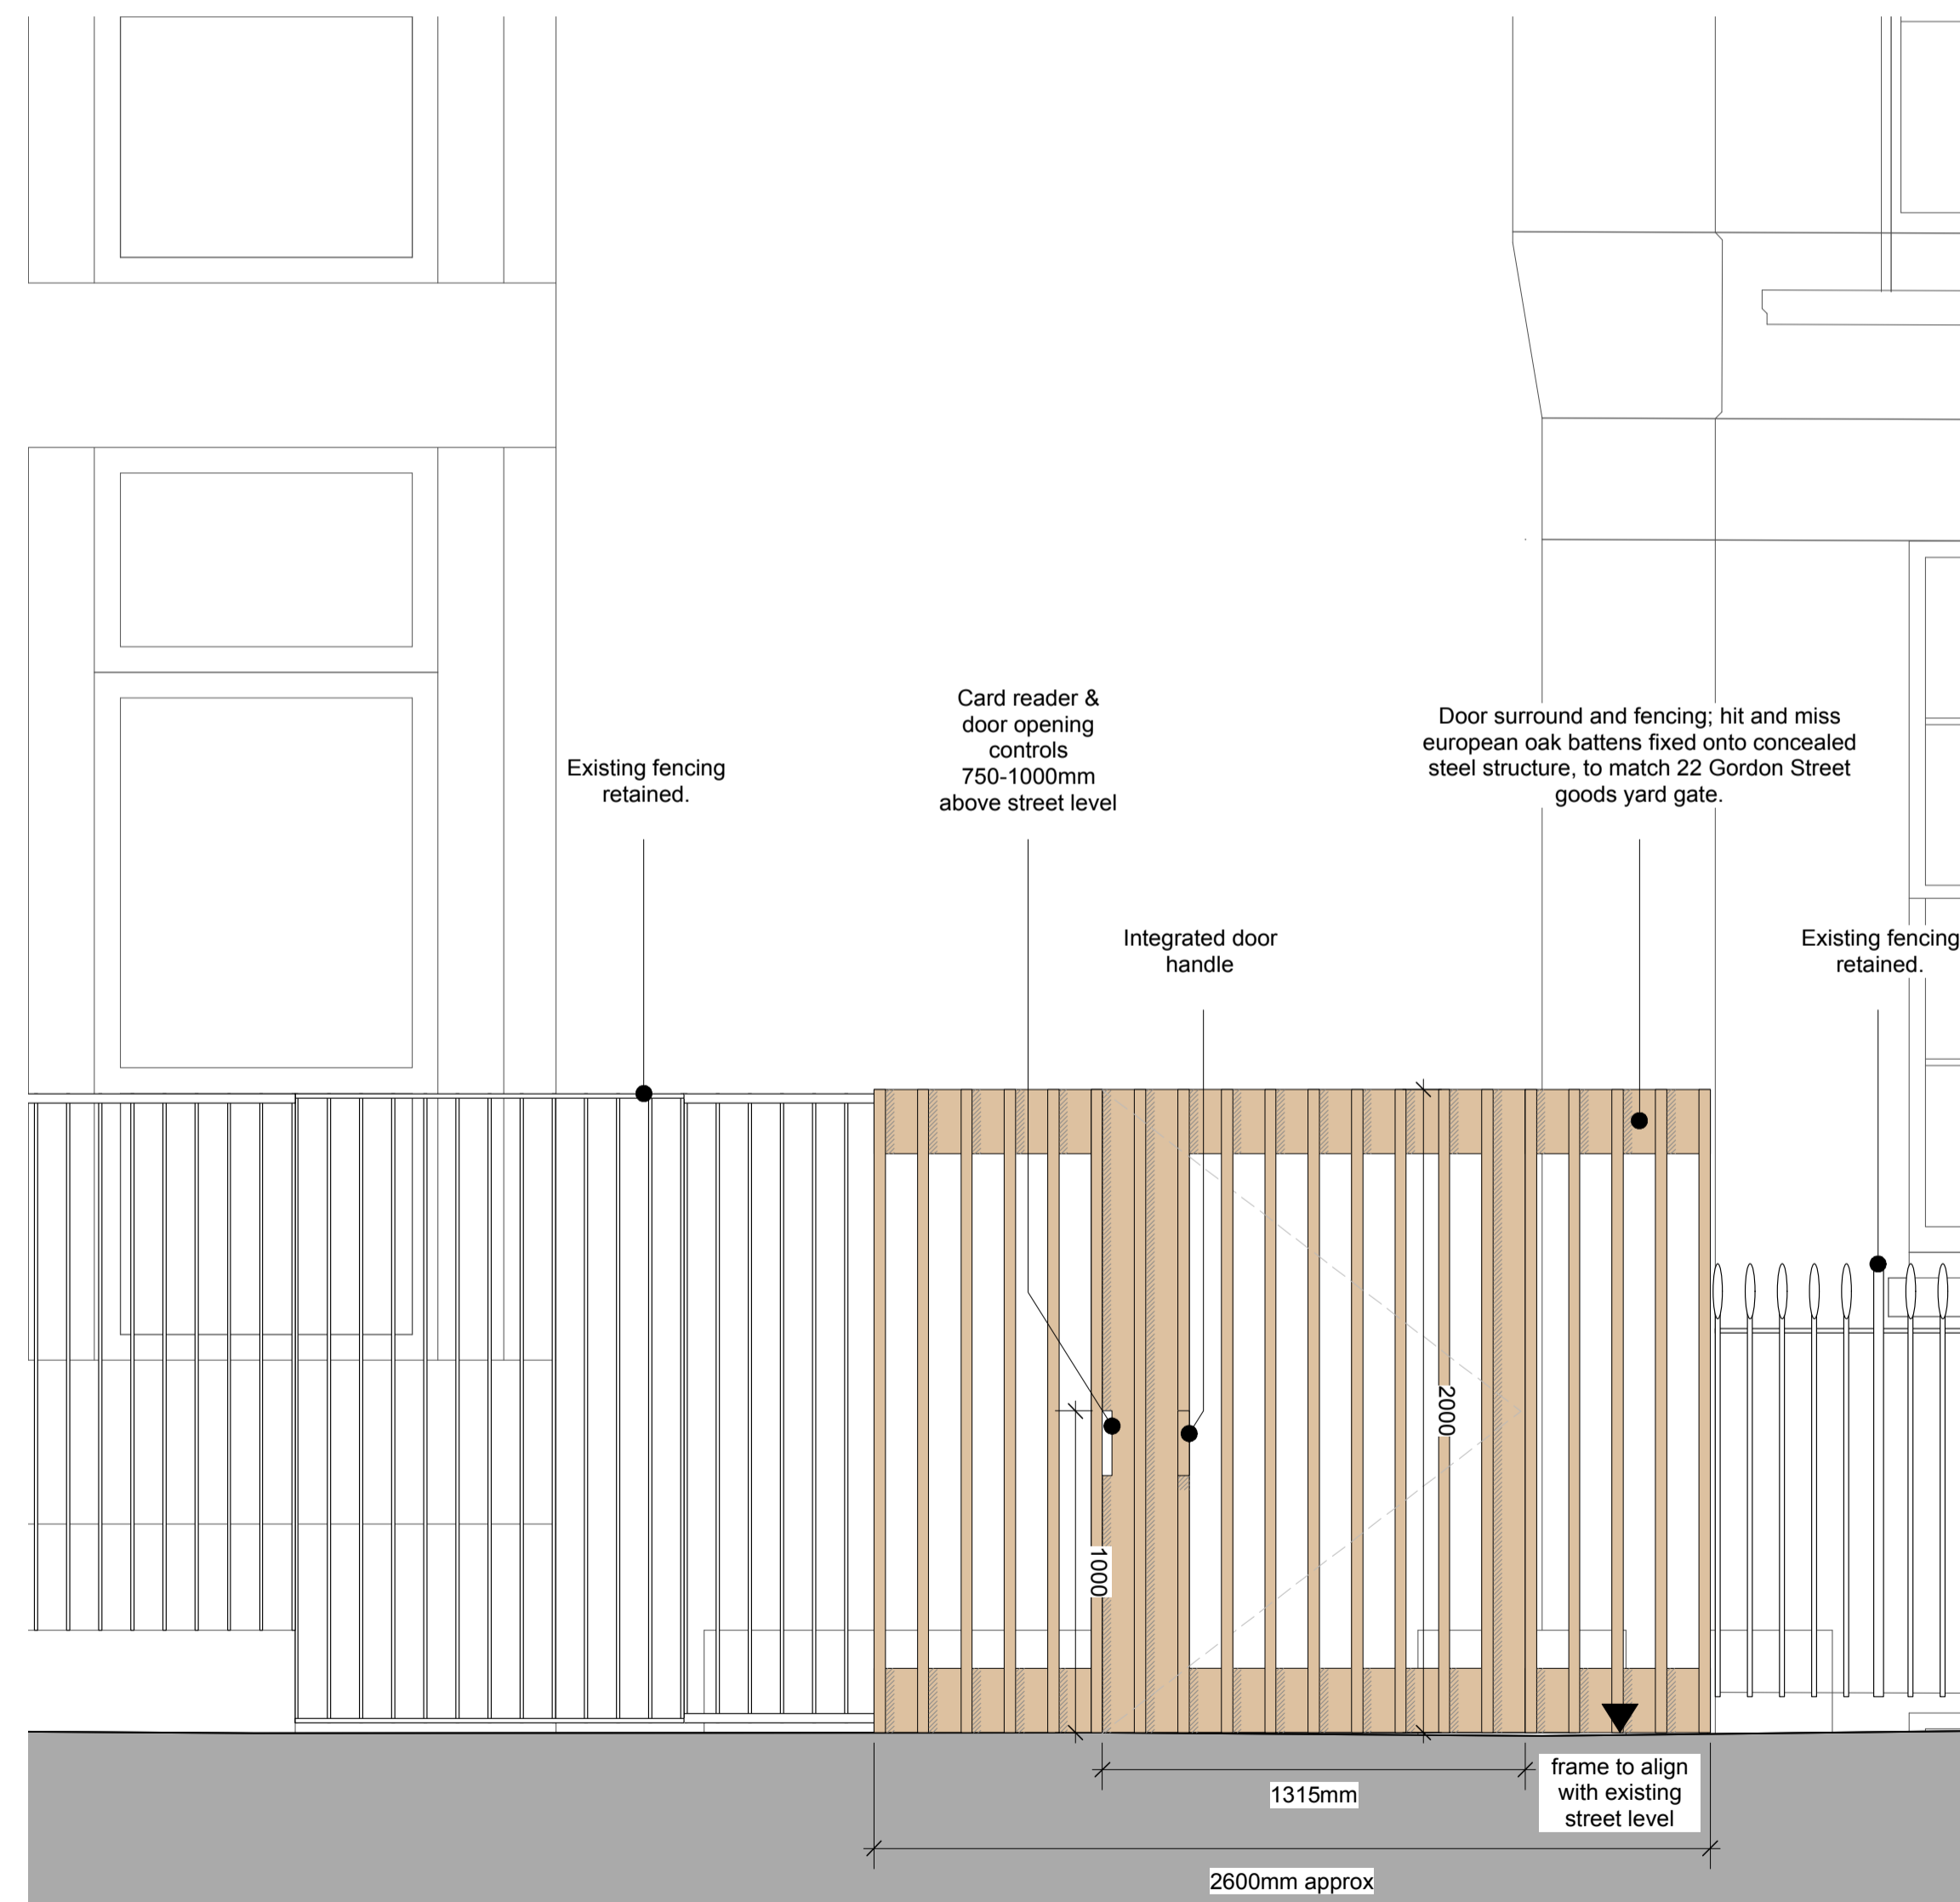

01 Proposed Taviton Street gated entrance Elevation and Plan (1:20)

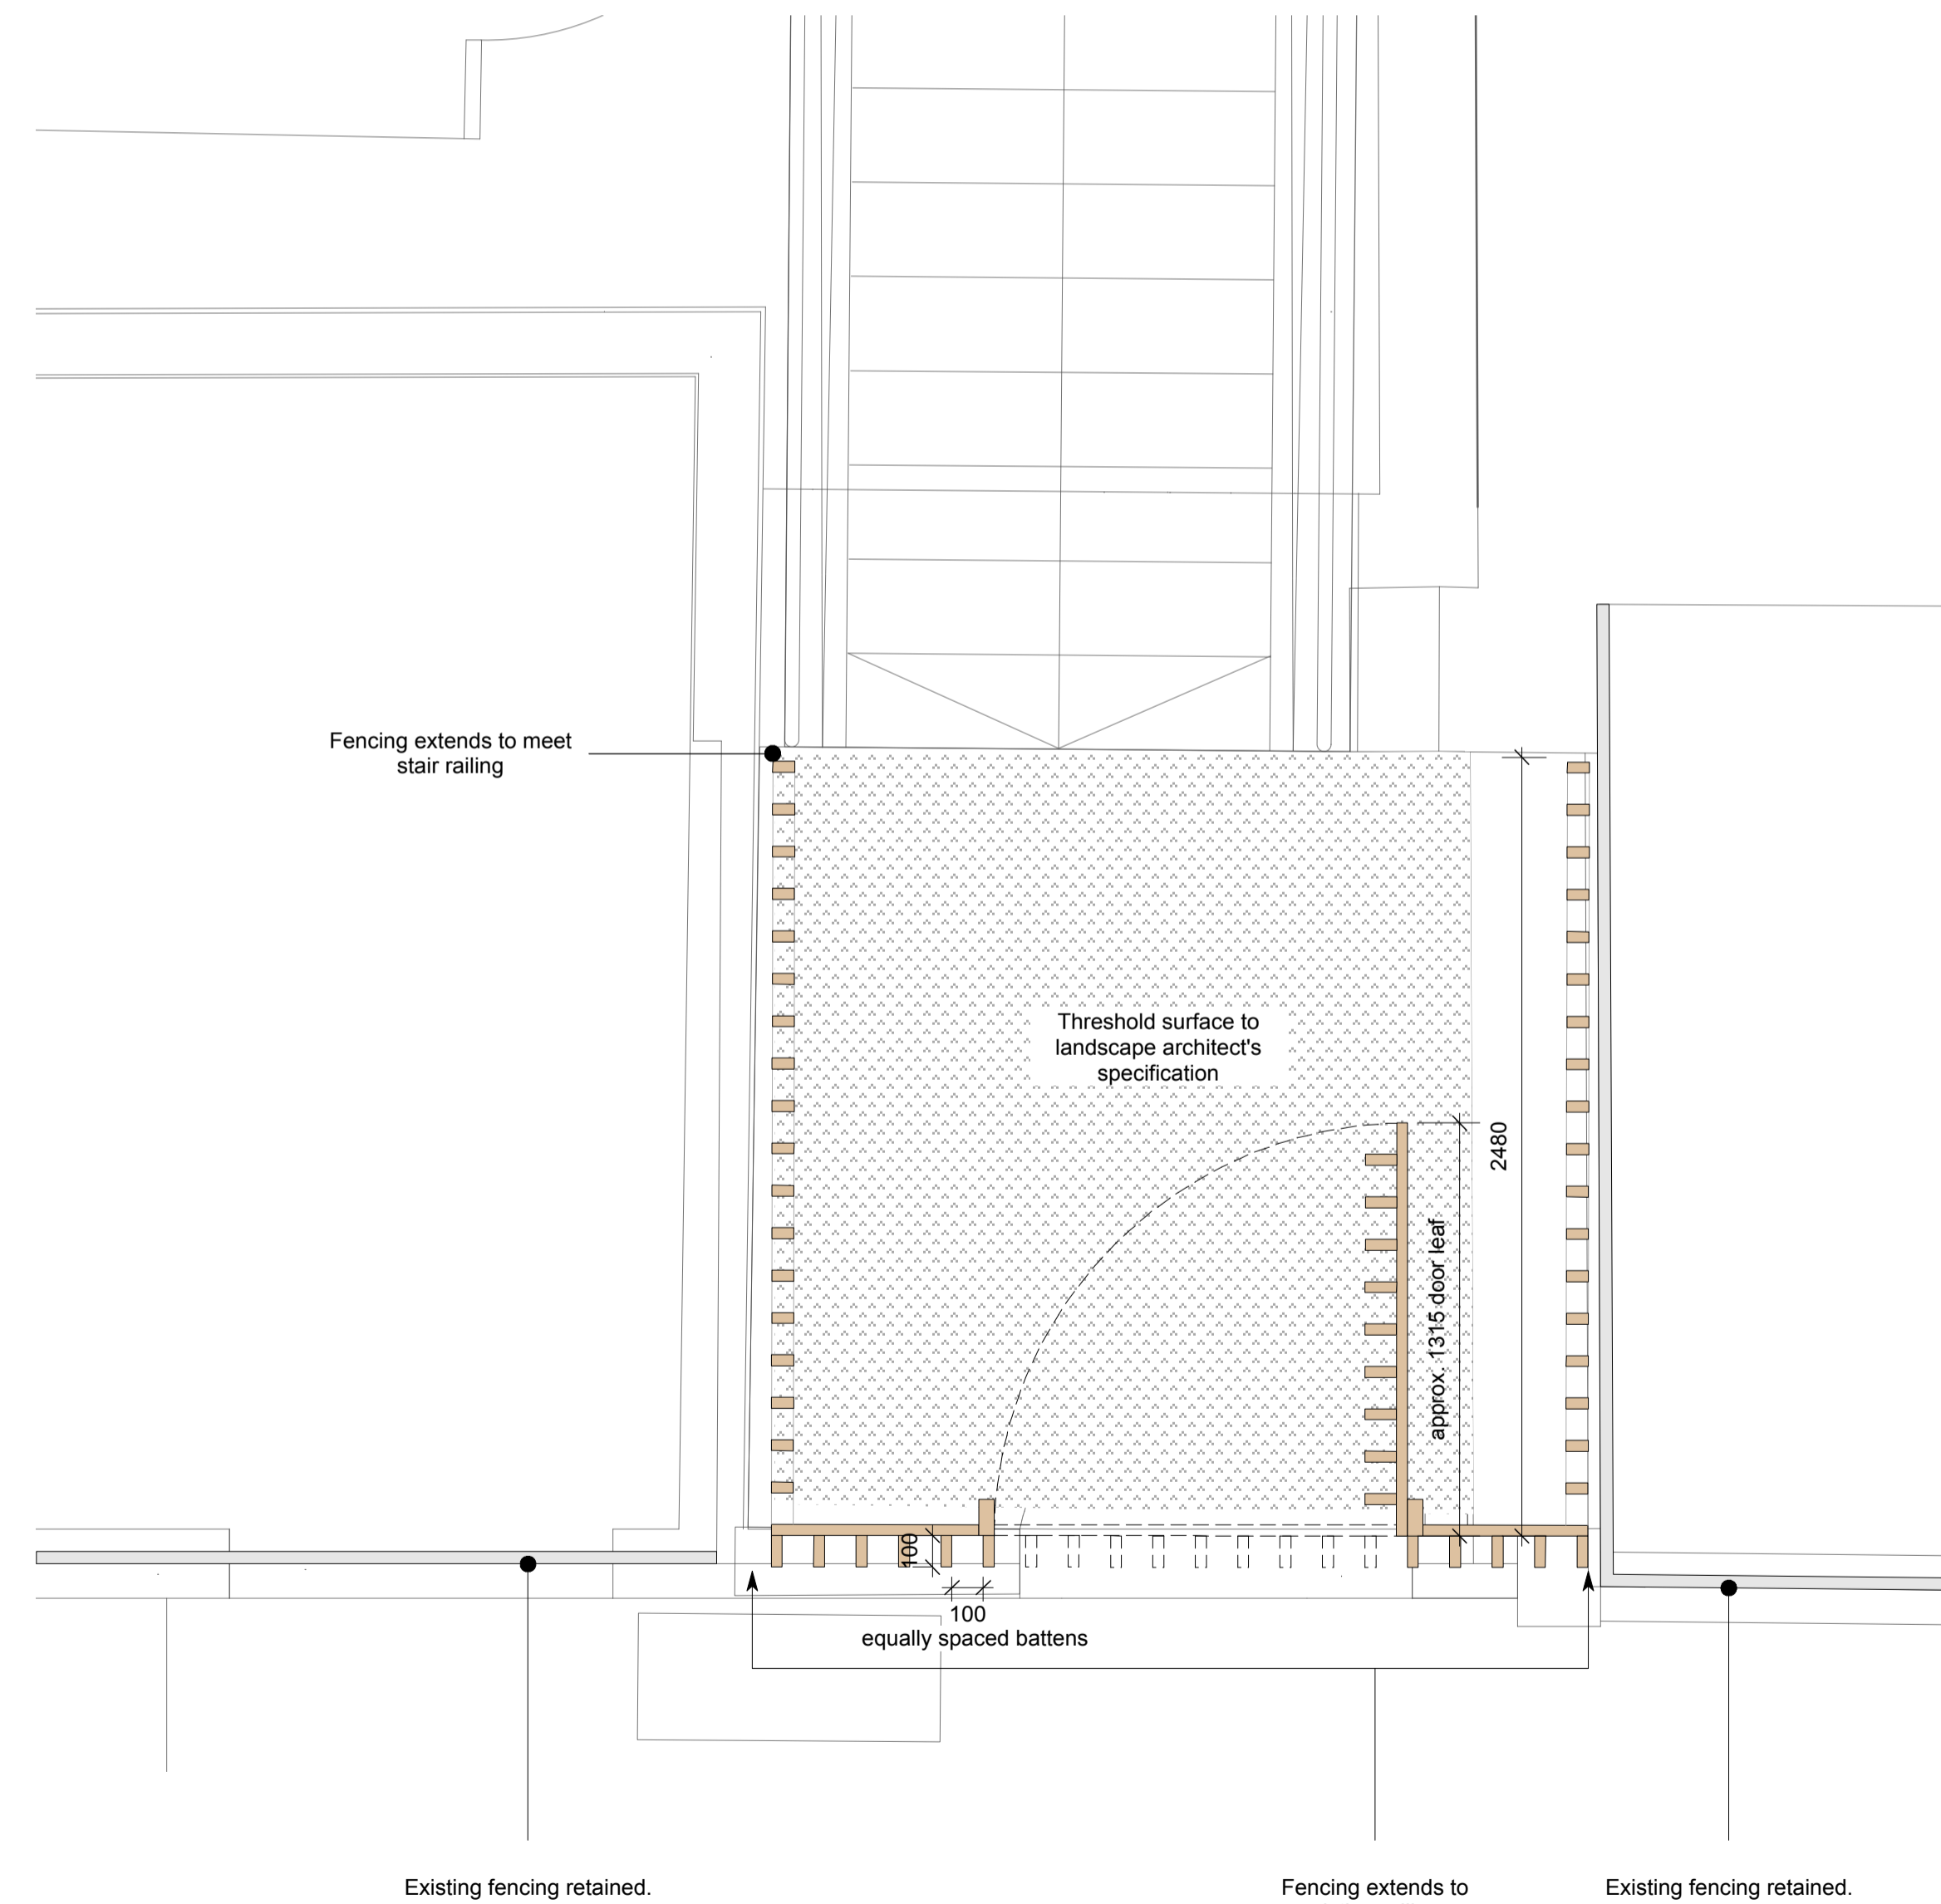

Existing fencing retained.

Fencing extends to existing railings

Existing fencing retained.

Copyright Hawkins Brown Architects LLP

No implied license exists. This drawing should not be used to calculate areas for the purposes of valuation. Do not scale this drawing. All dimensions to be checked on site by the contractor and such dimensions to be their responsibility. All work must comply with relevant British Standards and Building Regulations requirements. Drawing errors and omissions to be reported to the architect.

Revisions

1 16/03/2016 Tender Issue

Hawkins\Brown

159 St John Street London EC1V 4QJ 020 7336 8030t
 mail@hawkinsbrown.com www.hawkinsbrown.com

Project
 Campbell House
 Taviton Street
 University College London

Drawing
 Proposed Taviton Street
 Gated Entrance

Scale (1:40: at A3)	Date
1:20 at A1	March 2016
Drawn by	Checked by
TC	EM
Job Number	Status
1410	Tender

Drawing No. & Revision
 1410_DWG_32_510 T1