


**01** GROUND PLAN  
1:100

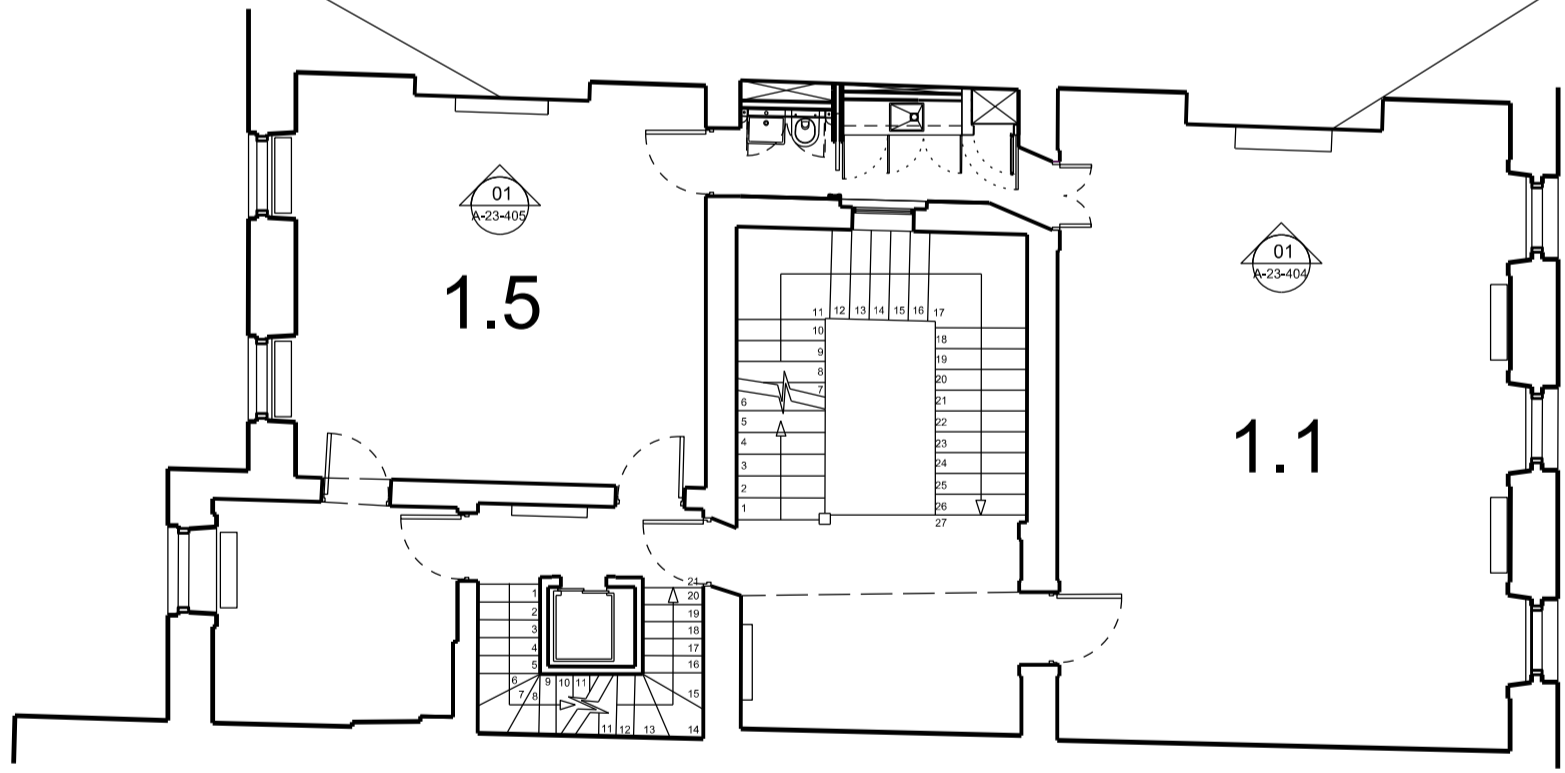

**02** FIRST PLAN  
1:100

**Disclaimer:**  
Do not scale from this drawing.  
Check all dimensions on site before fabrication or setting out.  
This document is copyright and may not be reproduced without permission of the owner.  
Ordnance Survey data contained herein is for use on this project only.  
Third parties involved in this project wishing to reproduce this data for the purposes of said project, may do so on display of the following :  
© Crown Copyright All rights reserved 2010 License No. 0100031673


Notes:

Rev: 00  
Notes: PLANNING

Date: 17.03.16

Dwn: MP  
Iss: RM

Consultants:

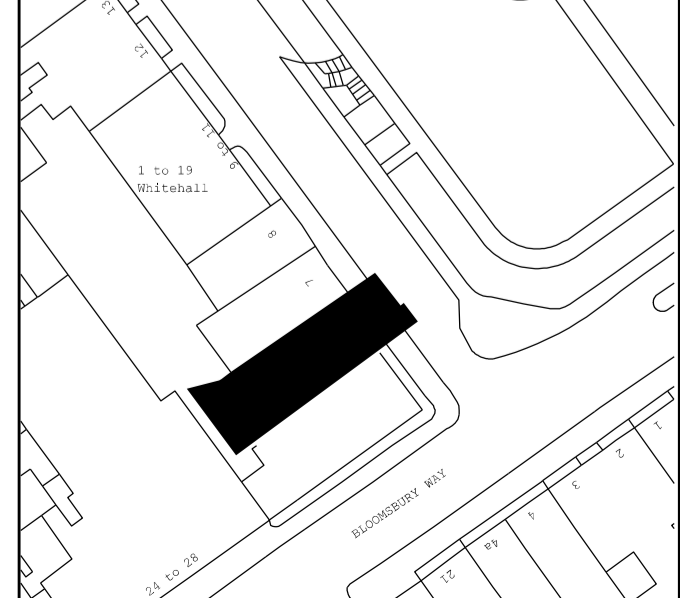

**Flanagan Lawrence**

66 Porchester Road, London W2 6ET, UK  
T +44 (0)20 7706 6166 F +44 (0)20 7706 6266  
www.flanaganlawrence.com  
E info@flanaganlawrence.com

Client:  
SOUTH BLOOM LTD

Project:  
6 Bloomsbury Square  
WC1A 2LP

Drawing Title:  
Fireplace -Key Plans

Drawn By: MP  
Issued By: RM  
Date of First Issue: 17.03.2016

Project No: 14-025  
Scale @ A1: 1:100

Drawing No: A-23-300  
Revision: 00