


**Copyright:** This drawing and design and all the information contained therein is the sole copyright of 360 International Group, and reproduction in any form is forbidden unless permission is obtained in writing.  
 No dimensions to be scaled from this drawing. All Contractors must visit site and be responsible for taking and checking all dimensions relative to this work. The Designer must be advised of any discrepancies in writing.


**Floor areas:**

Gross:	sq.m.
Net:	sq.m.
EDA:	sq.m.
Kitchen:	sq.m.
Toilets:	sq.m.
Back of house:	sq.m.
Bedroom no.:	sq.m.
Bathroom:	sq.m.

PLAN AS EXISTING

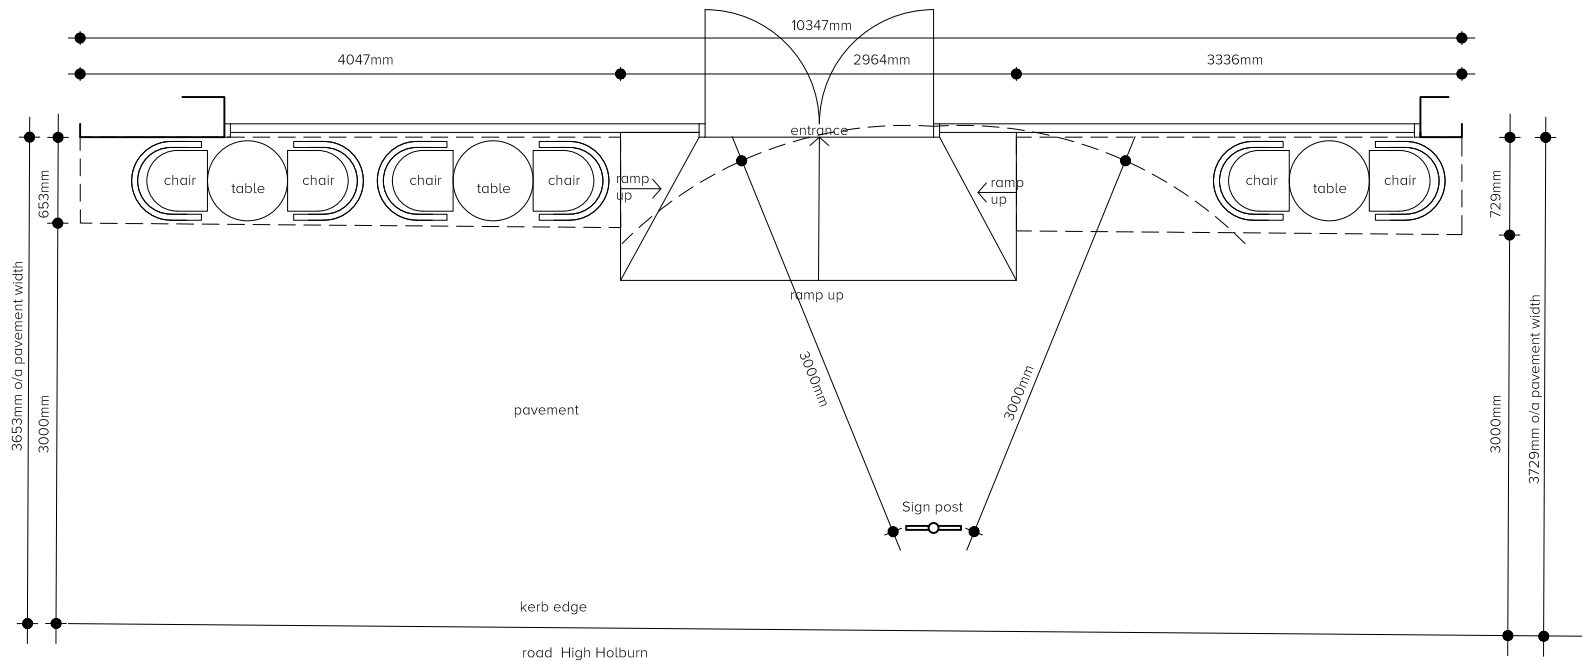

PLAN AS PROPOSED

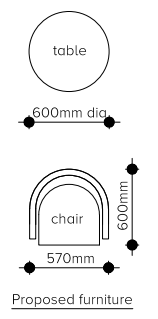

Rev.B. 27Jul15. Clear footpath of min. 3000mm indicated to meet Transport Dept recommendations. SRC.  
 Rev.A. 22May15. Drawing updated following consultation with Camden Council. SRC.  
 Rev. Date: Notes. Amended by:

**360 International Group**  
 46-48 East Smithfield, St Katharine Docks, London. E1W 1AW  
 Tel: +44 7976 269995 www.360intgroup.com

<b>Job title</b> MasQMenos, 272 High Holburn, London. WC1V 7EY	
<b>Drawing title</b> Pavement License Details.	
<b>Scale:</b> 1:20@A1	<b>Drawing No.:</b> 839/01B
<b>Date:</b> 12May15	<b>Drawn by:</b> steve curtis