


Door Finish  
White Lacquered Semi-Matt

**01** LEVEL B KITCHENETTE - ELEVATION  
1:10

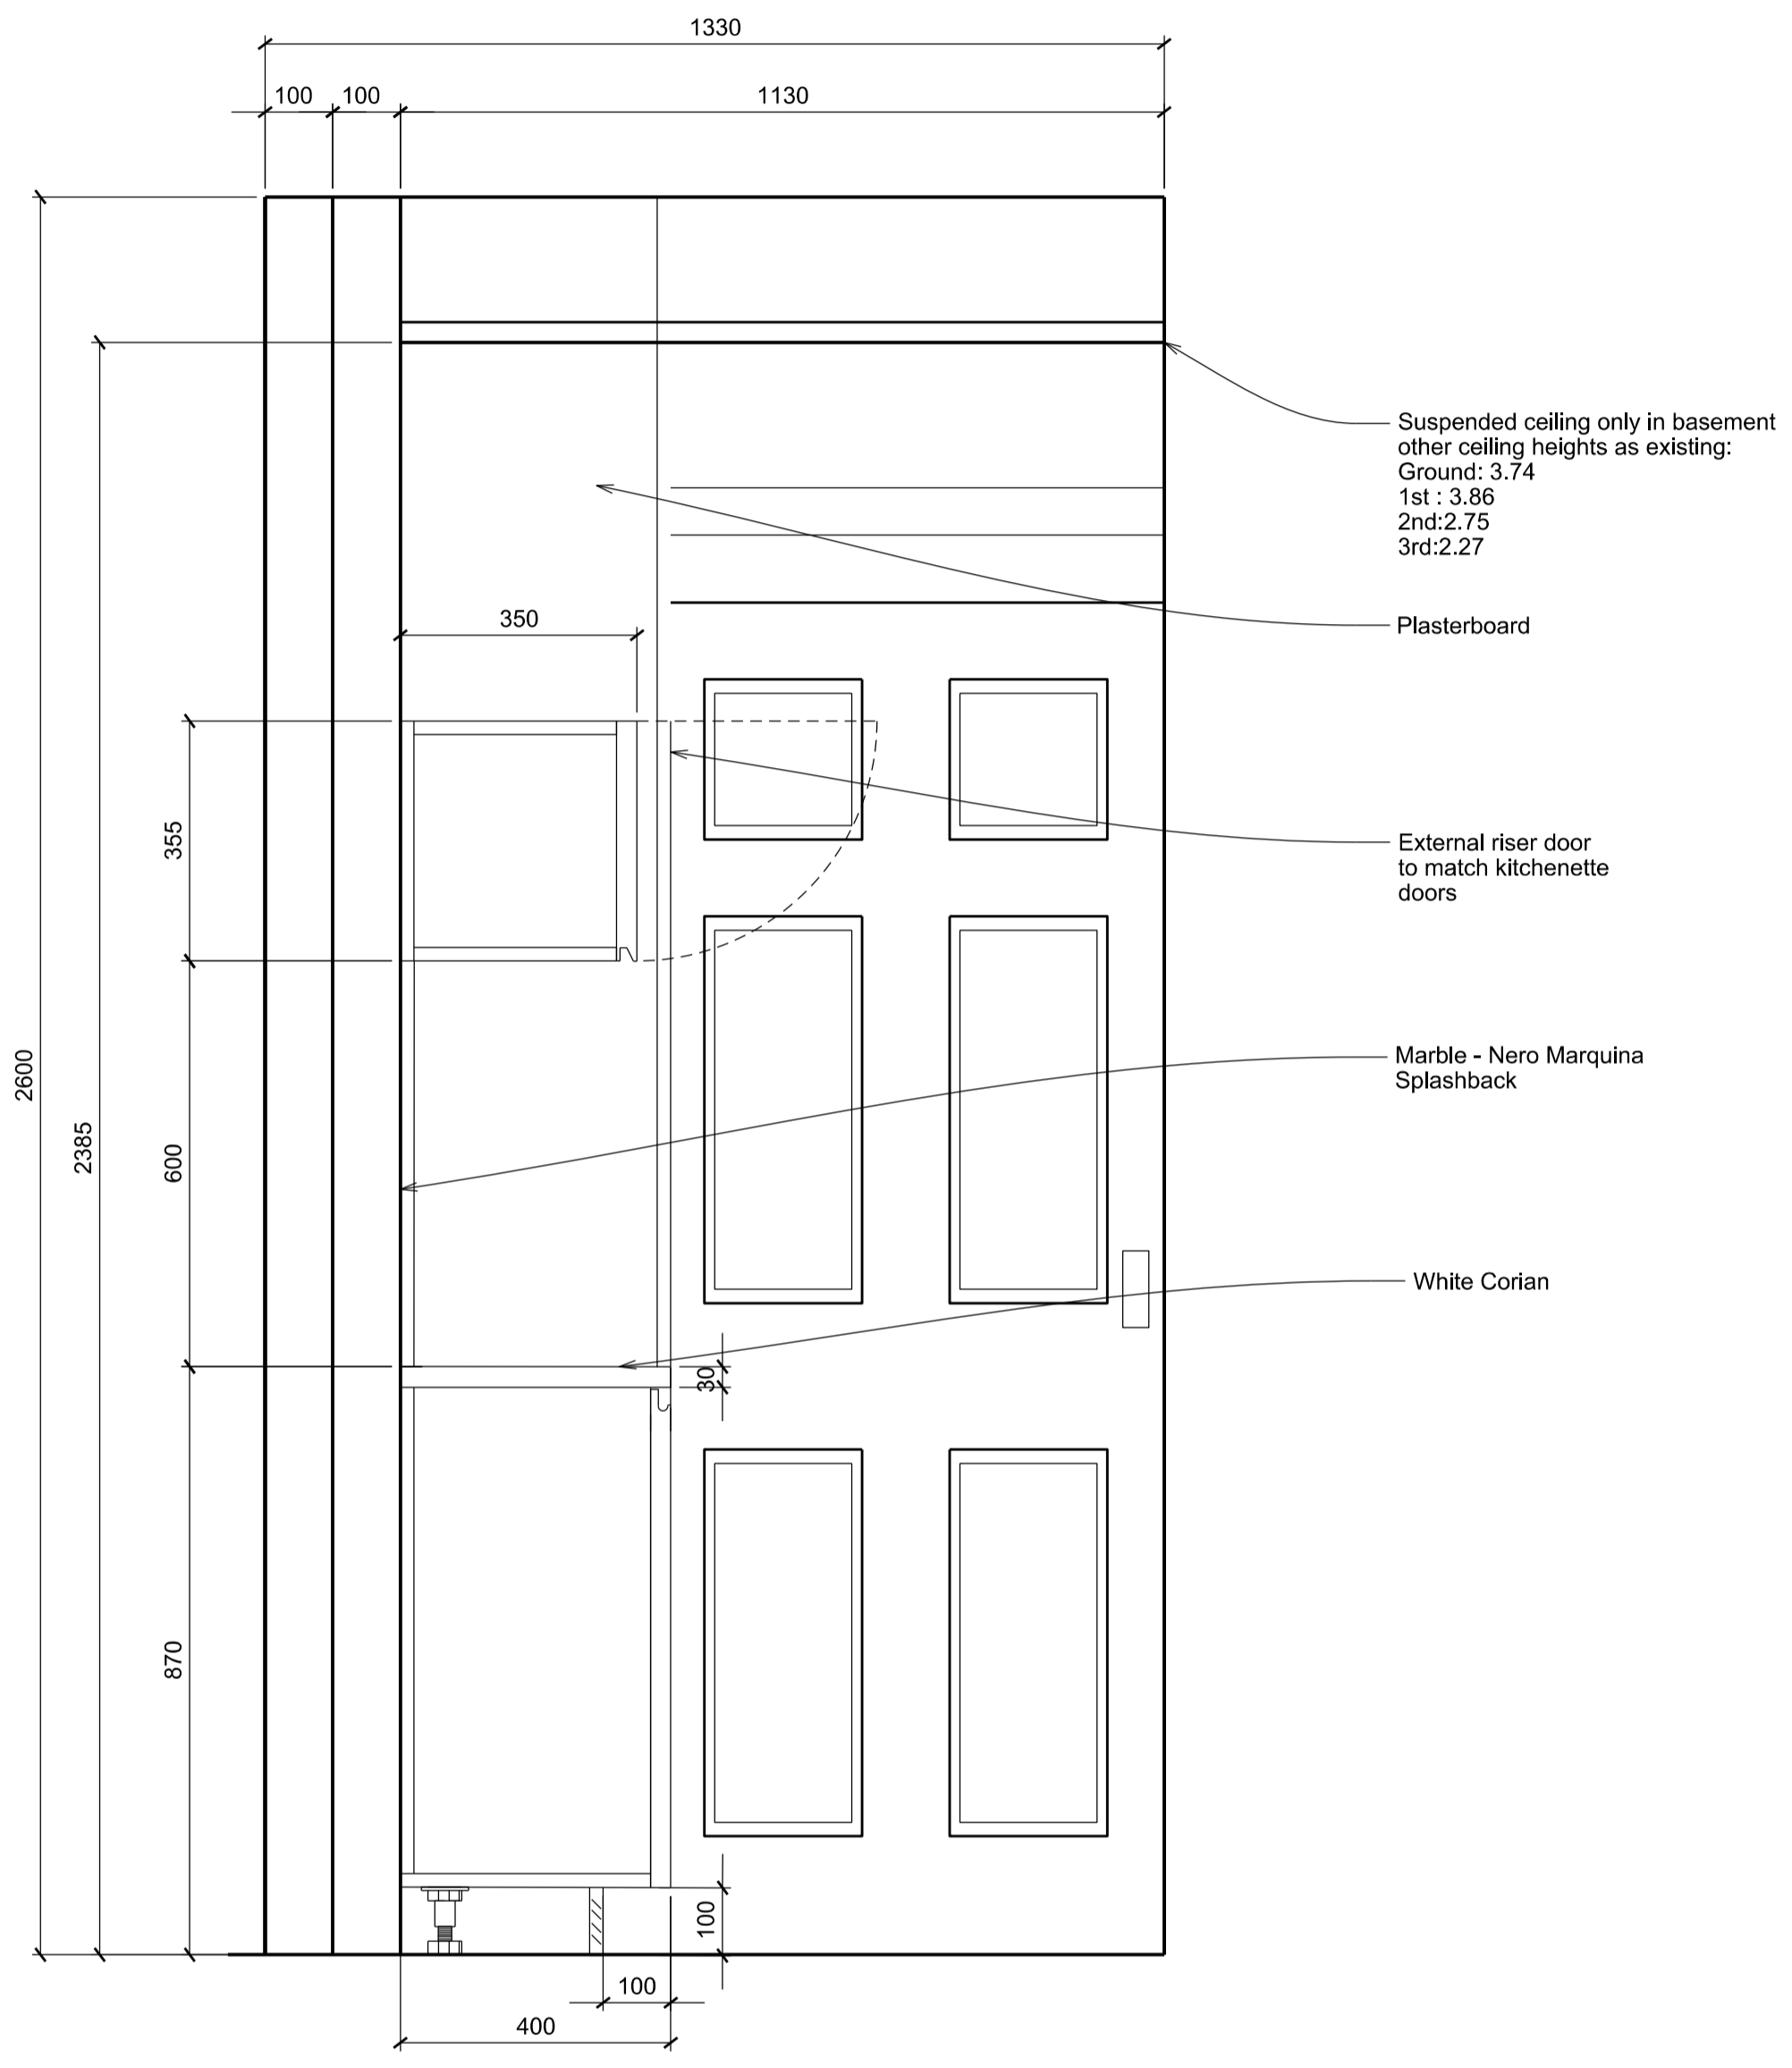


**02** LEVEL B KITCHENETTE - SECTION  
1:10

**Disclaimer:**  
Do not scale from this drawing.  
Check all dimensions on site before fabrication or setting out.  
This document is copyright and may not be reproduced without permission of the owner.  
Ordnance Survey data contained herein is for use on this project only. Third parties involved in this project wishing to reproduce this data for the purposes of said project, may do so on display of the following :  
© Crown Copyright All rights reserved 2010 License No. 0100031673

**Notes:**  
LAYOUT SIMILAR ON EACH FLOOR  
WITH SLIGHT DIMENSIONAL VARIATIONS

Rev:	Notes:	Date:	Dwn:	Iss:
00	PLANNING	18.02.2016	MP	RM

**Consultants:**

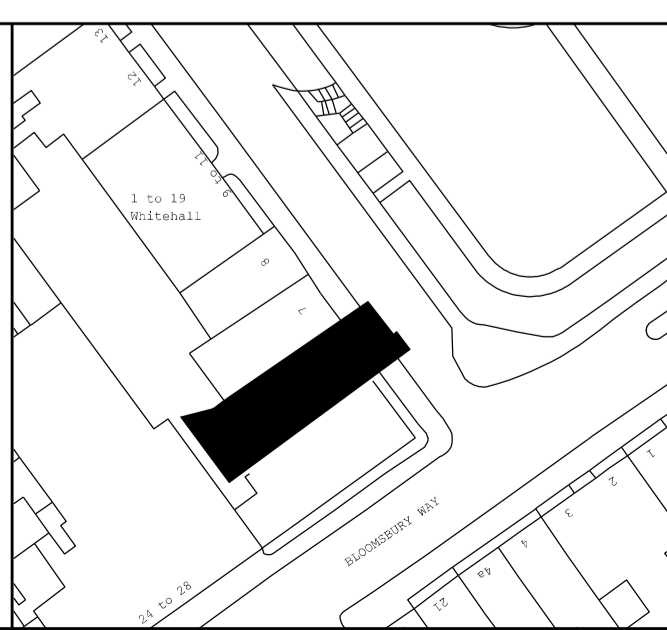

**Flanagan Lawrence**  
66 Porchester Road, London W2 6ET, UK  
T +44 (0)20 7706 6166 F +44 (0)20 7706 6286 E info@flanaganlawrence.com www.flanaganlawrence.com

**Client:**  
SOUTH BLOOM LTD

**Project:**  
6 Bloomsbury Square  
WC1A 2LP

**Drawing Title:**  
Basement Kitchenette

Drawn By:	Issued By:	Date of First Issue:
MP	RM	18.02.2016
Project No:	Scale @ A1	
14-025	1:10	
Drawing No:	Revision:	
A-74-701	00	