


**Notes:**  
 Any drawings or plans depicted make no allowance for the provision of any tie bars within the roof of the proposed conservatory. This can only be determined once the roof is put into manufacture.

This drawing is the copyright of Anglian Home Improvements and must not be re-issued, loaned or copied without their consent. All dimensions are in millimetres (mm) unless noted otherwise. Do not use for base laying purposes.

Produced on A3 paper



Rev.	Date	Description	Initials



Drawing title: **Existing Plan and Elevations**

CONTRACT No.: **099/89274** | Page **2 of 2**

Proposed: **PVCu Dual Anthracite Grey Roof**  
 at: **19 Patshull Road**  
**London**  
**NW5 2JX**

For :..... **Mrs L Skepaing**

Drawers initials: **D.J** | Scale : **1:100** | Date: **14/03/16**