


Areas forming part of the Phase 2 proposal

Line of existing structure

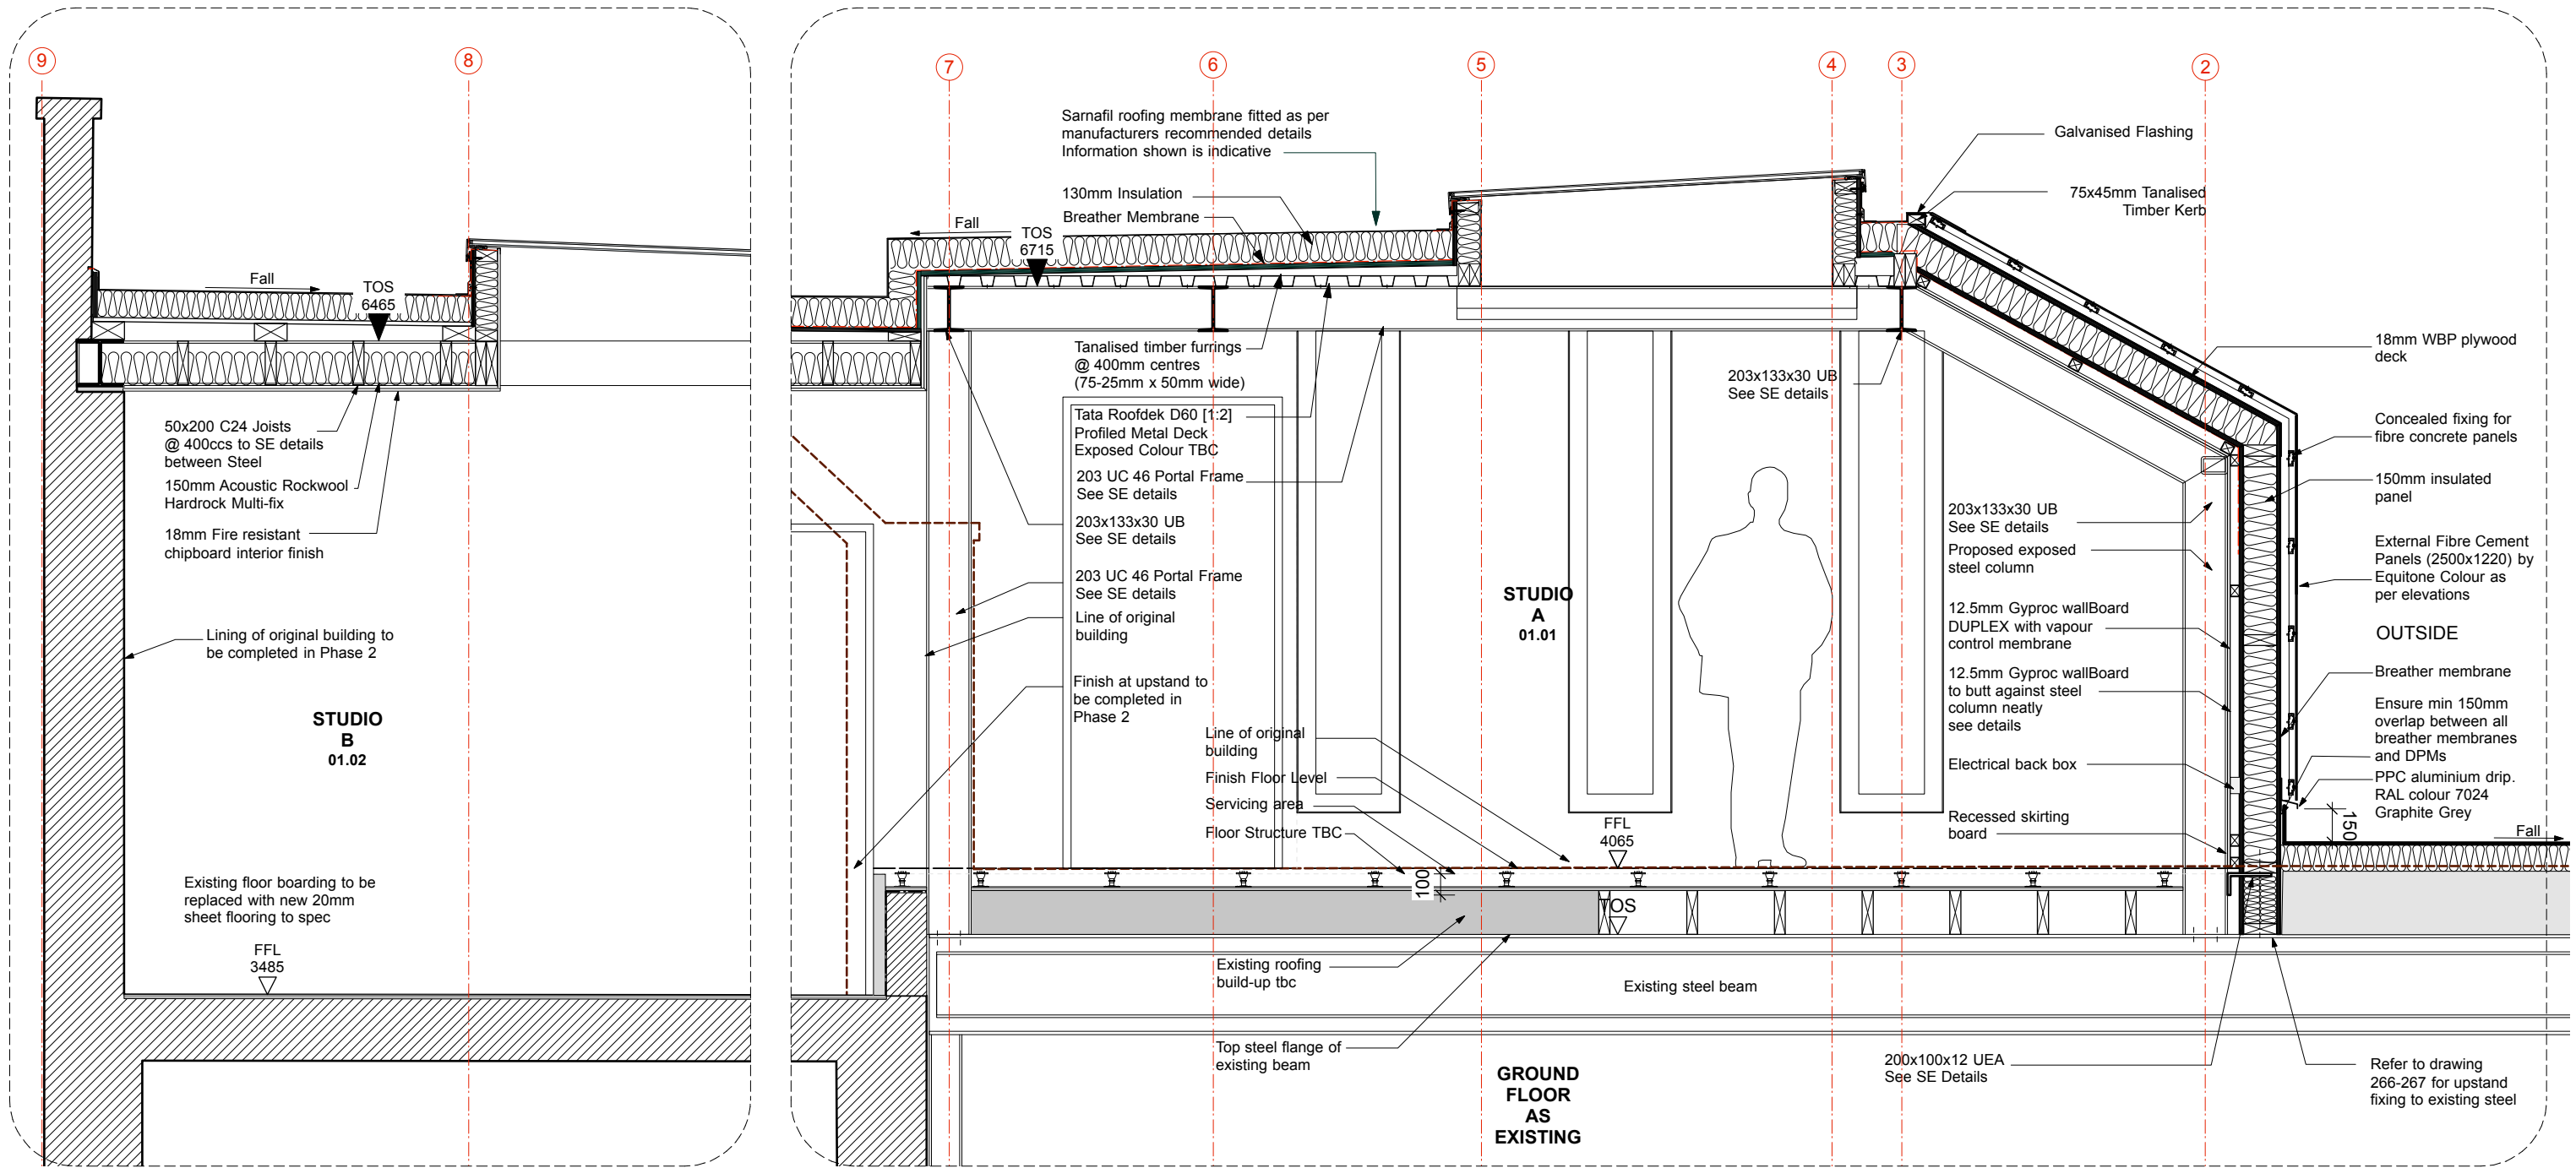

REV. E - 02.02.16 - Submission of condition no. 4  
 Rev D - 25.01.16 Grid updated

norton ellis architects **nea**

Norton Ellis Architects Ltd  
 14 Baltic Street East  
 London EC1Y 0UJ  
 Tel: 020 7490 3142  
 www.nortonellis.co.uk  
 mail@nortonellis.co.uk

These particulars do not constitute, nor constitute any part of, an offer or a contract. All statements contained in these particulars as to this property are made without the responsibility on the part of Norton Ellis Architects Ltd, or the Vendors or Lessors. None of the statements contained in these particulars as to this property are to be relied on as statements or representations of fact. All measurements are approximate and no responsibility is taken for any error, omission, or mis-statement and any intending purchaser or tenants must satisfy themselves by inspection or otherwise as to the correctness of each of the statements contained in these particulars/ plans.

Do not scale from this drawing. All dimensions to be checked on site and any discrepancy to be reported to the Architect prior to construction.  
 This drawing to be read in conjunction with all other drawings including those of other consultants.  
 Samples of all materials to be provided for comment/ approval prior to fabrication/construction

© 2015 Norton Ellis Architects Ltd.

### Typical Section C-C - through New Rooflights

PURPOSE OF ISSUE  
 Preliminary   
 Planning   
 Tender   
 Construction

266-252  
 Rev: E  
 Date: 21.07.15  
 Scale: 1:20 @ A2

61-63 Rochester Place, NW1 9JU  
 Typical Section CC - through New Rooflights