

1 **Elevation Detail**  
Scale: 1:20

Steel Portal Frame to SE details 203x203x46 UC

Double glazed unit to specification

PPC aluminium window linings. RAL colour in 7024 Graphite Grey

150mm rigid insulation to spec


18mm WBP Plywood Sheathing

Tyvek breather membrane stapled to Plywood

Tanalised timber counter battens at 400mm centres

Ventilation gap

External Fibre Cement Panels (2500x1220) by Equitone in Colour as per elevations

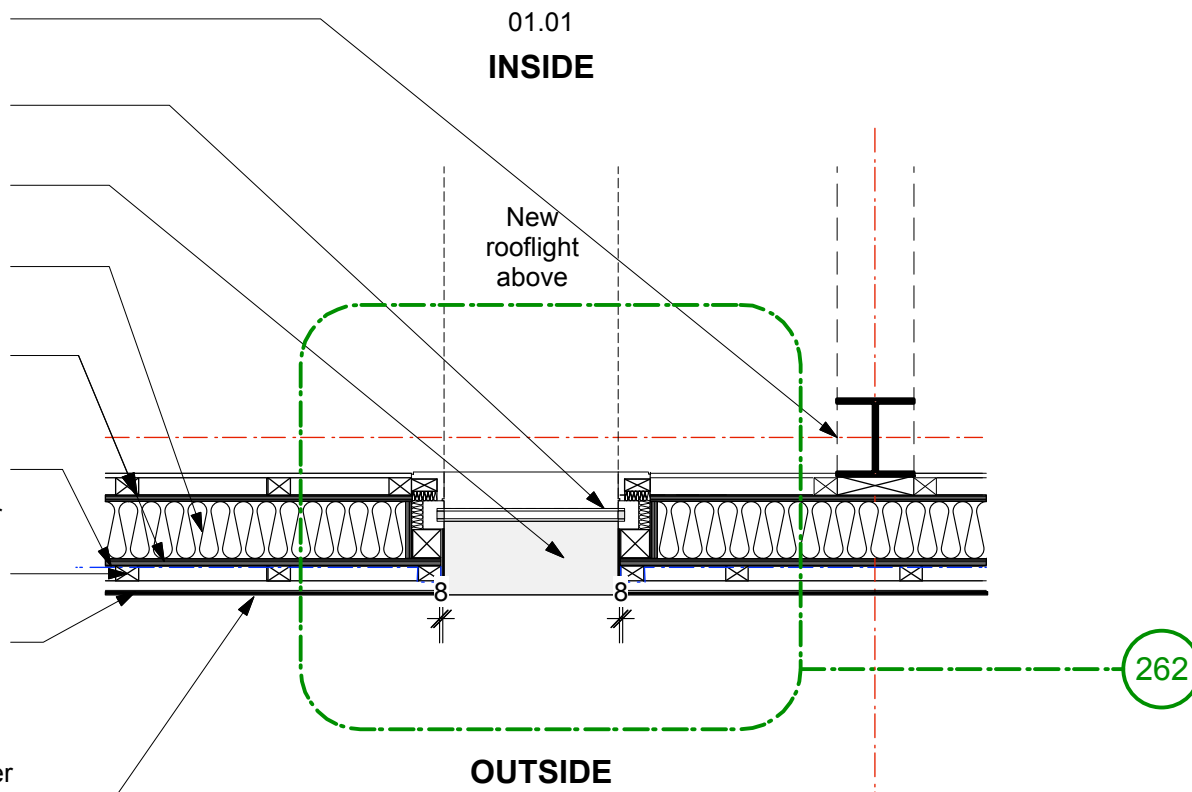

2 **Plan Detail**  
Scale: 1:20

**Colour Note**  
Equitone [tectiva] Fibre Cement Panel (or similar approved)  
Colour - TE10 Linen / TE30 Sandstorm

REV. F - 02.02.16 - Submission of condition no. 4  
Rev E / 25.01.16 - Grid Updated

<p>Norton Ellis Architects Ltd 14 Baltic Street East London EC1Y 0UJ Tel: 020 7490 3142 Fax: 056 0209 3407 www.nortonellis.co.uk mail@nortonellis.co.uk</p>		<p><b>Typical Elevation + Plan Detail</b></p>		<p>norton ellis architects <b>nea</b></p>	
		<p><b>PURPOSE OF ISSUE</b></p> <p>Preliminary <input type="checkbox"/></p> <p>Planning <input checked="" type="checkbox"/></p> <p>Tender <input type="checkbox"/></p> <p>Construction <input type="checkbox"/></p>		<p><b>Drg. No:</b> <b>266-270</b></p> <p>Rev: F</p> <p>Date: 21.08.15</p> <p>Scale: 1:20 @ A3</p>	