


NO ES:
 All dimensions in millimetres
 All dimensions and levels are based on site by the main party prior to commencing production of drawings and are subject to change without notice back to the designer.
 This drawing is the property of the main party and shall not be reproduced or disclosed to a third party in any form without written permission.

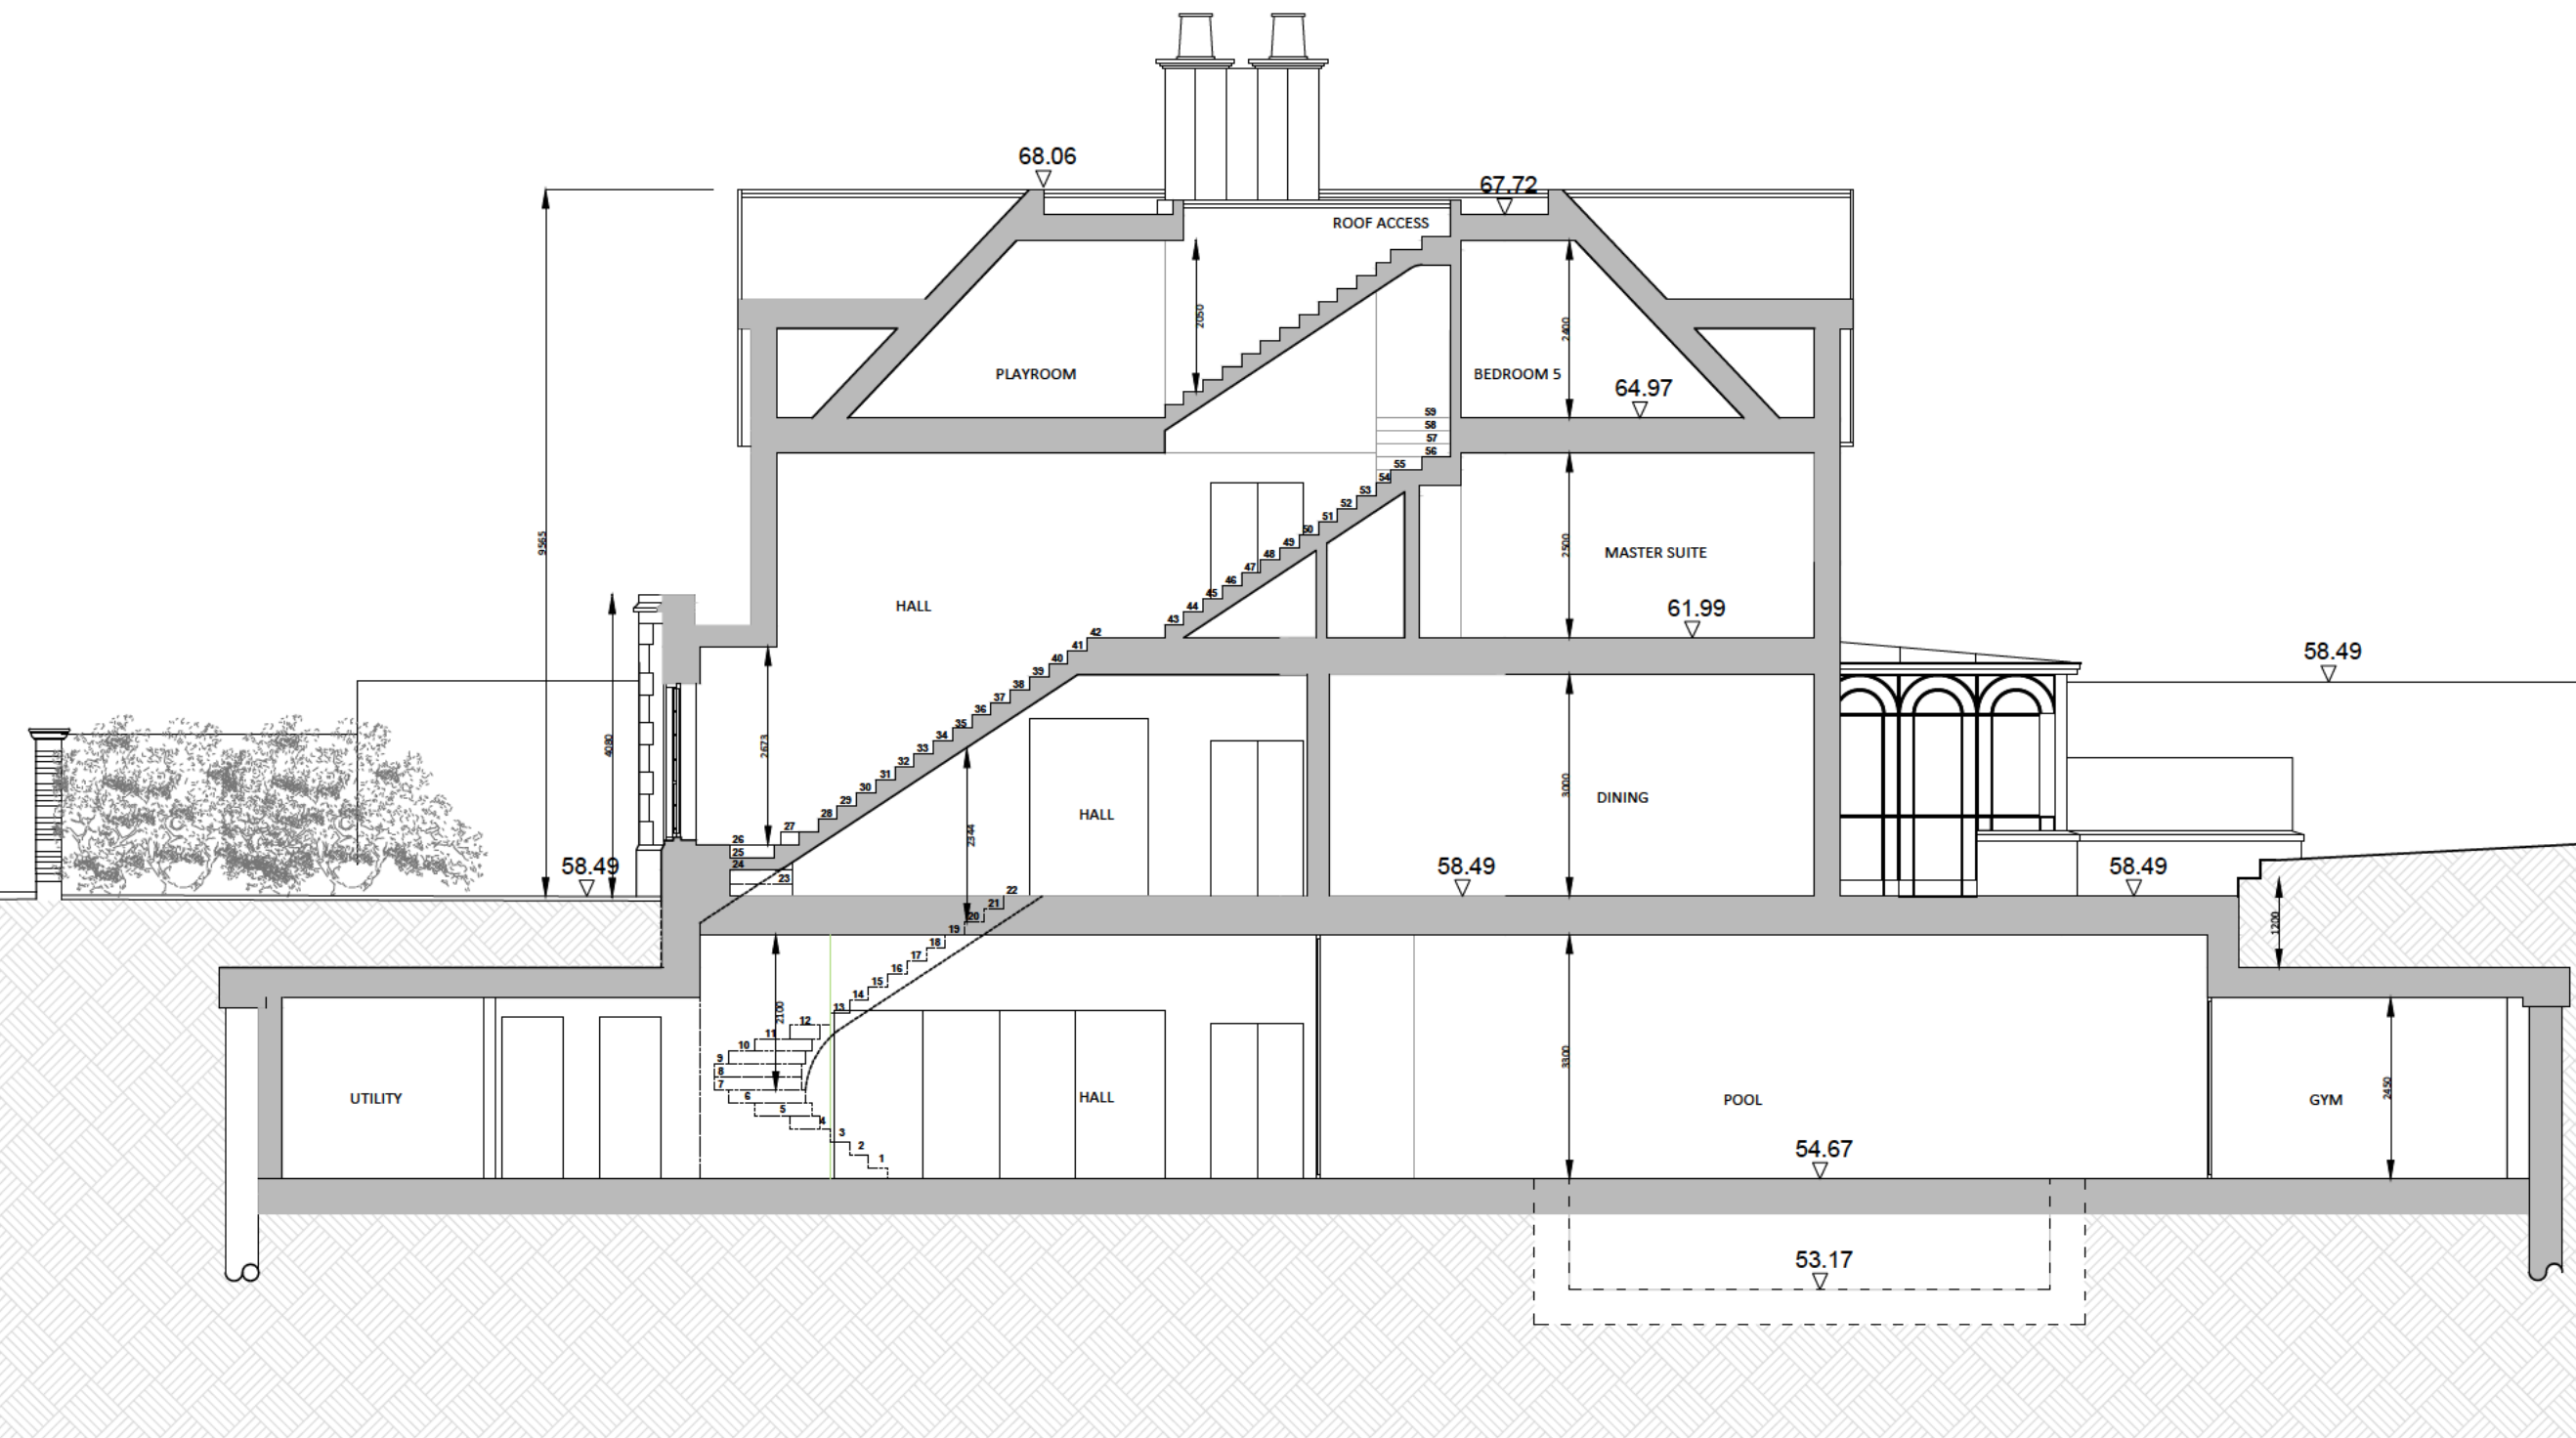

D	28-03-2016	SABLE HEIGHT DROPPED
REV	DATE	DESCRIPTION
UNIT 4, 101 UNION STREET LONDON, SE1 0LD		
INK BESPOKE		
PROJECT		
22 LANCASTER GROVE		
DRAWING TITLE		
PROPOSED SECTION A-A		
DRAWING NUMBER	REVISED ON	
22LG-P8-(11)-010	D	
SCALE	ISSUE DATE	
1:100 (A1); 1:200(A3)	OCT 2015	
PROJECT STATUS	DRAWN BY	
PLANNING	MC	
	CHECKED BY	
	AK	