
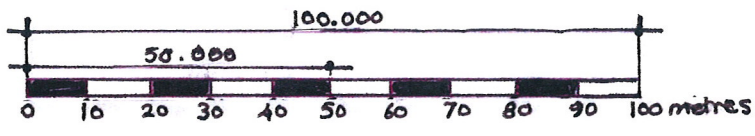
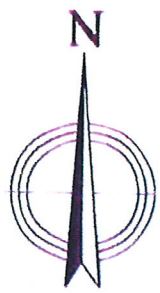


# No12 Gray's Inn Square London WC1R 5JP

For The Honourable Society of Gray's Inn

# GHK ARCHITECTS

SITE LOCATION PLAN, Scale 1:1250 A4 DWG No: HK2191/SK011 2nd Nov 2015

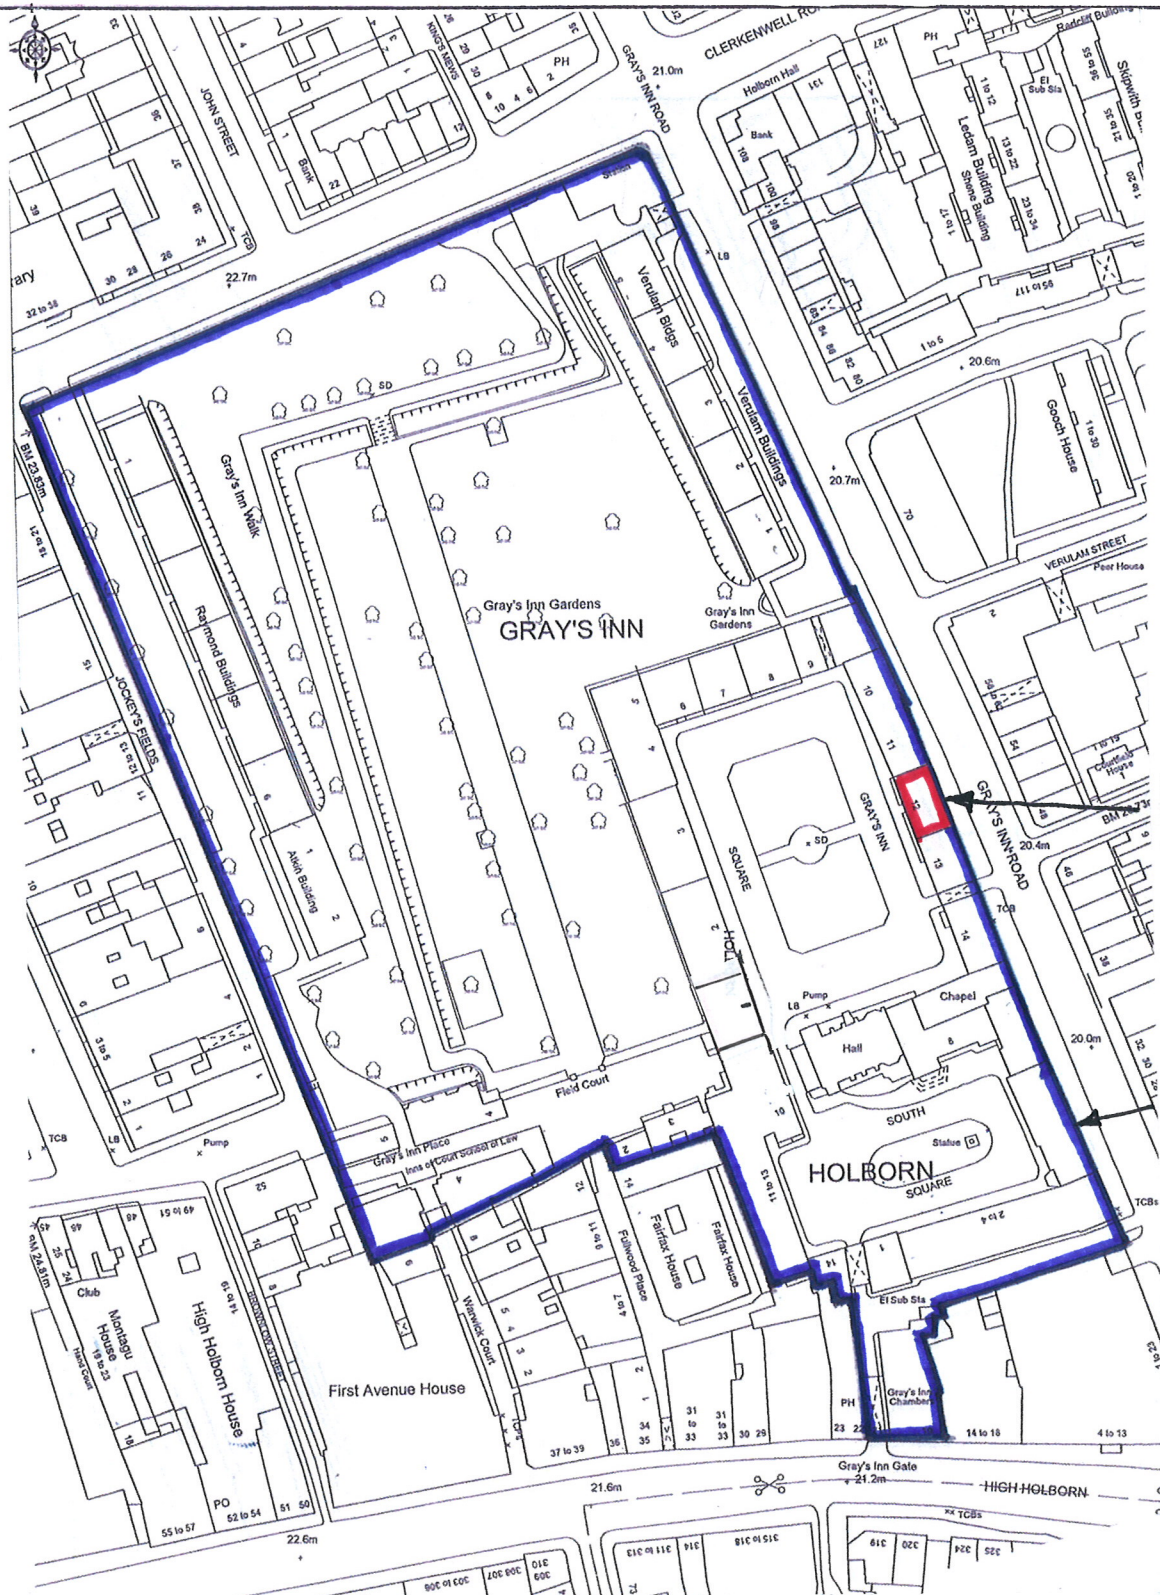

No 12 GRAY'S INN SQUARE