


NOTES

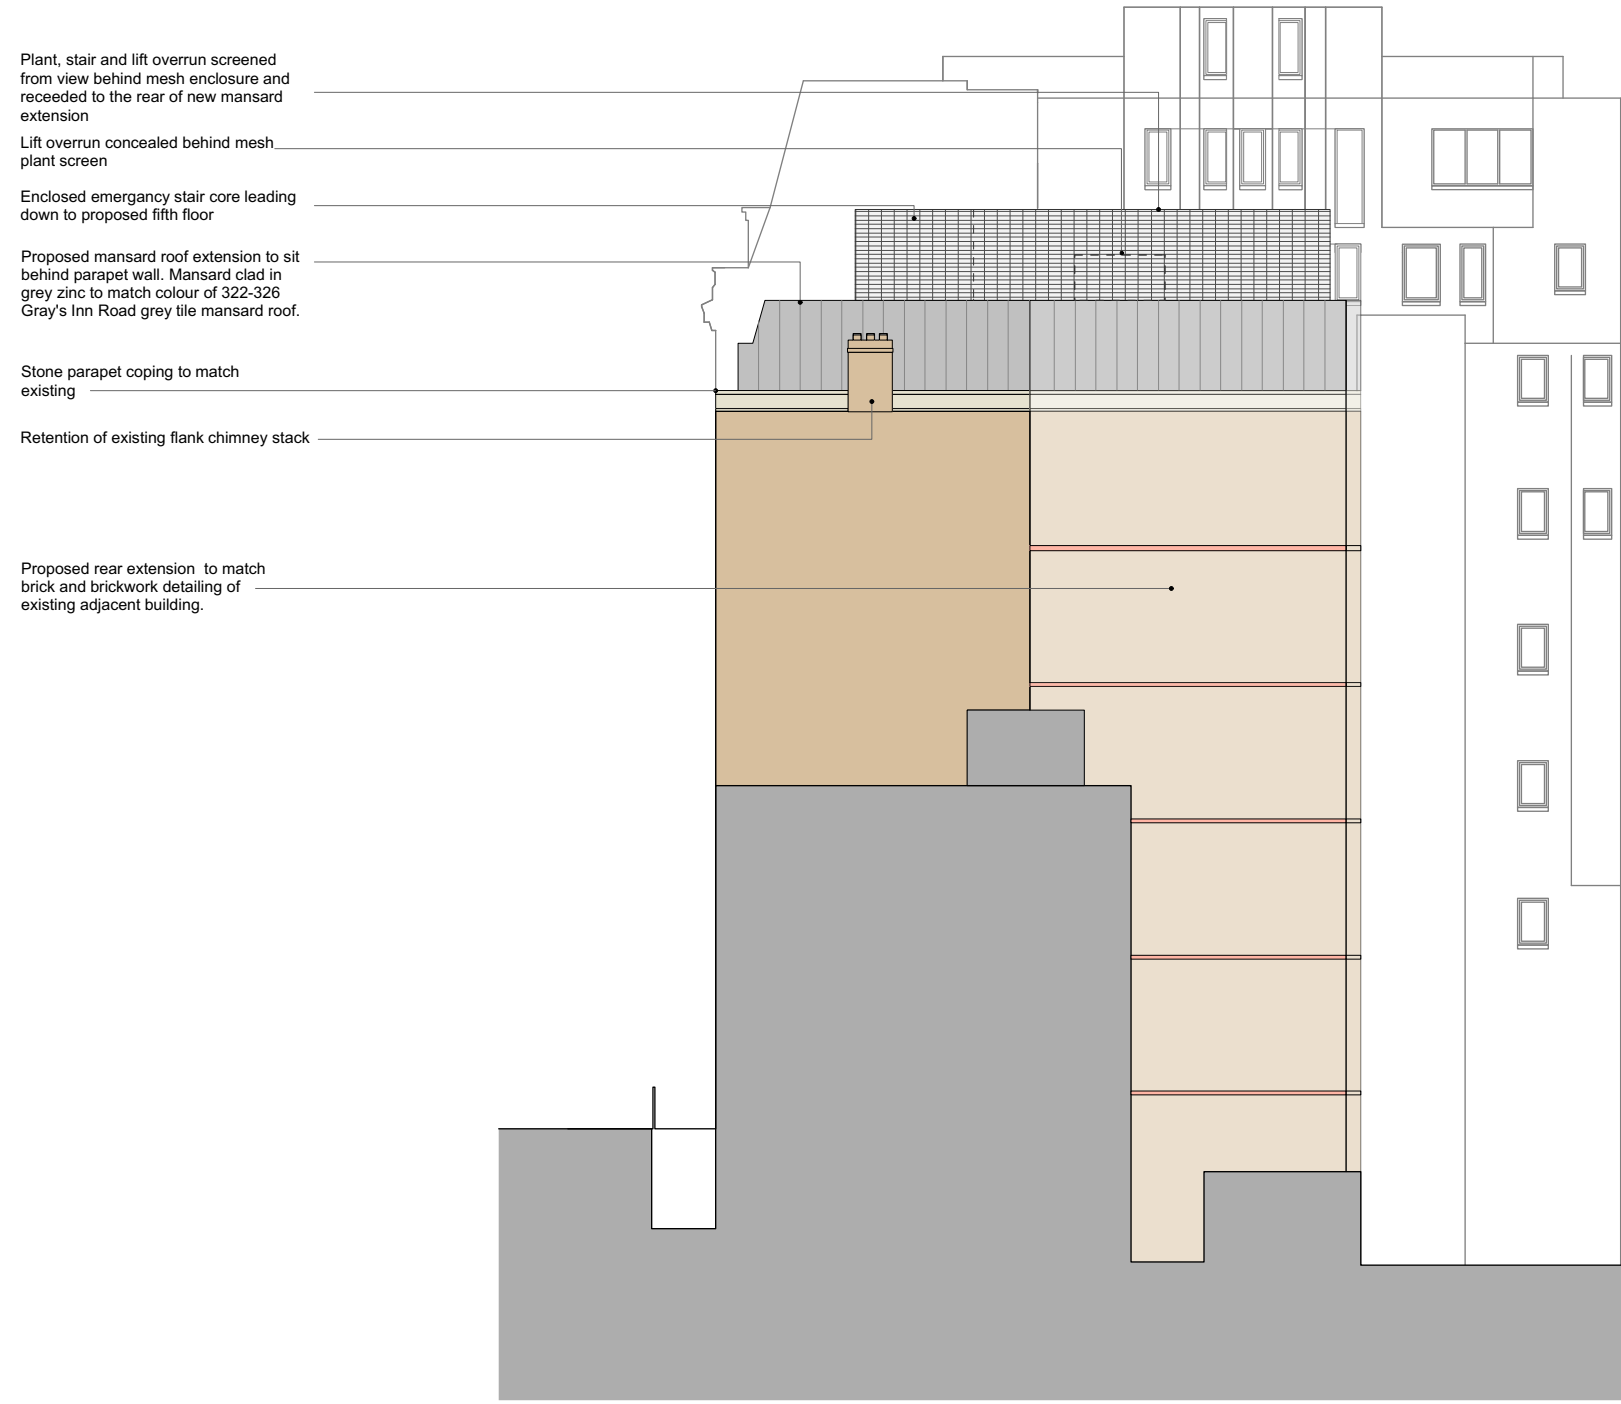

1
206

PROPOSED SIDE ELEVATION
LOOKING EAST

REV	COMMENTS	DATE	CHK
STATUS			
PLANNING			
Job	Grays Inn (Tune Hotels) Kings Cross		
Title	Proposed East Elevation Elevation D / OPTION 2		
Date	January 2016		
Scale	1:100 @ A1 / 1:200 @ A3		
Drawn	CK		
Checked	TW		

PLANNING

Job	Grays Inn (Tune Hotels) Kings Cross		
Title	Proposed East Elevation Elevation D / OPTION 2		
Date	January 2016		
Scale	1:100 @ A1 / 1:200 @ A3		
Drawn	CK		
Checked	TW		

1_517-00-208

Waugh Thistleton
Architects Ltd
77 Leonard Street
London EC2A 4NA
Telephone
+44 (0)20 7613 5727
Fax
+44 (0)20 7613 5749
email/web
waughthistleton.com

architects
**Waugh
Thistleton**