


BRICK WALL BETWEEN
88 & 90 TORRIANO AVE
SHOWING COPING STONE
LAPPING & THROUGH
SECTION OF KITCHEN
DINING ROOM OF
90 TORRIANO
BALLUSTRADING
FRONT

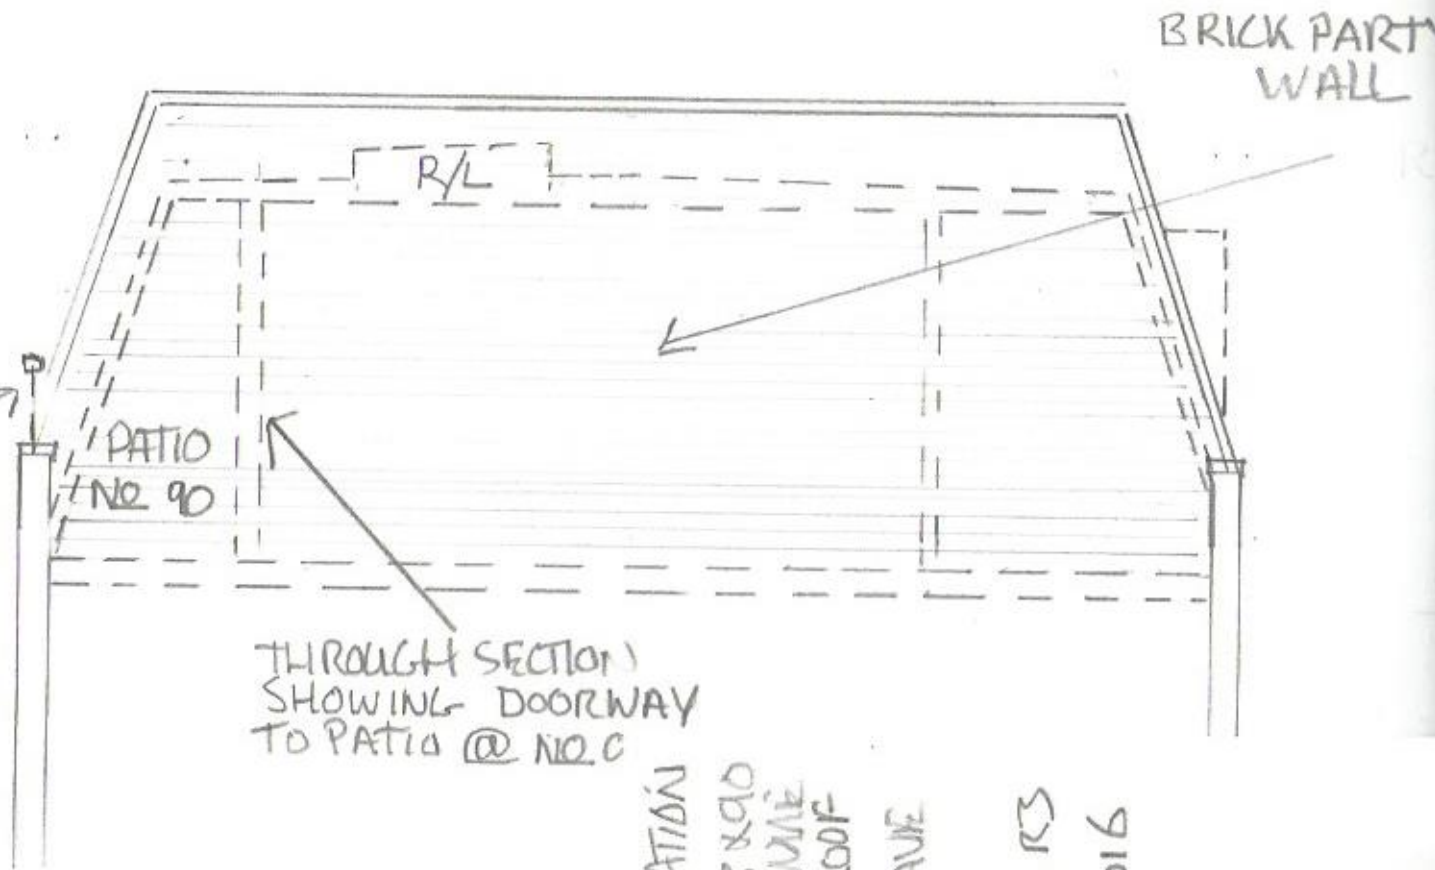

THROUGH SECTION 1
SHOWING DOORWAY
TO PATIO @ NO. 90

PROPOSED ELEVATION
BETWEEN 88 & 90
TORRIANO AVENUE
MANSARD ROOF
90 TORRIANO AVE
SCALE 1:50
DRAWING 4 RS
18 JAN 2016