

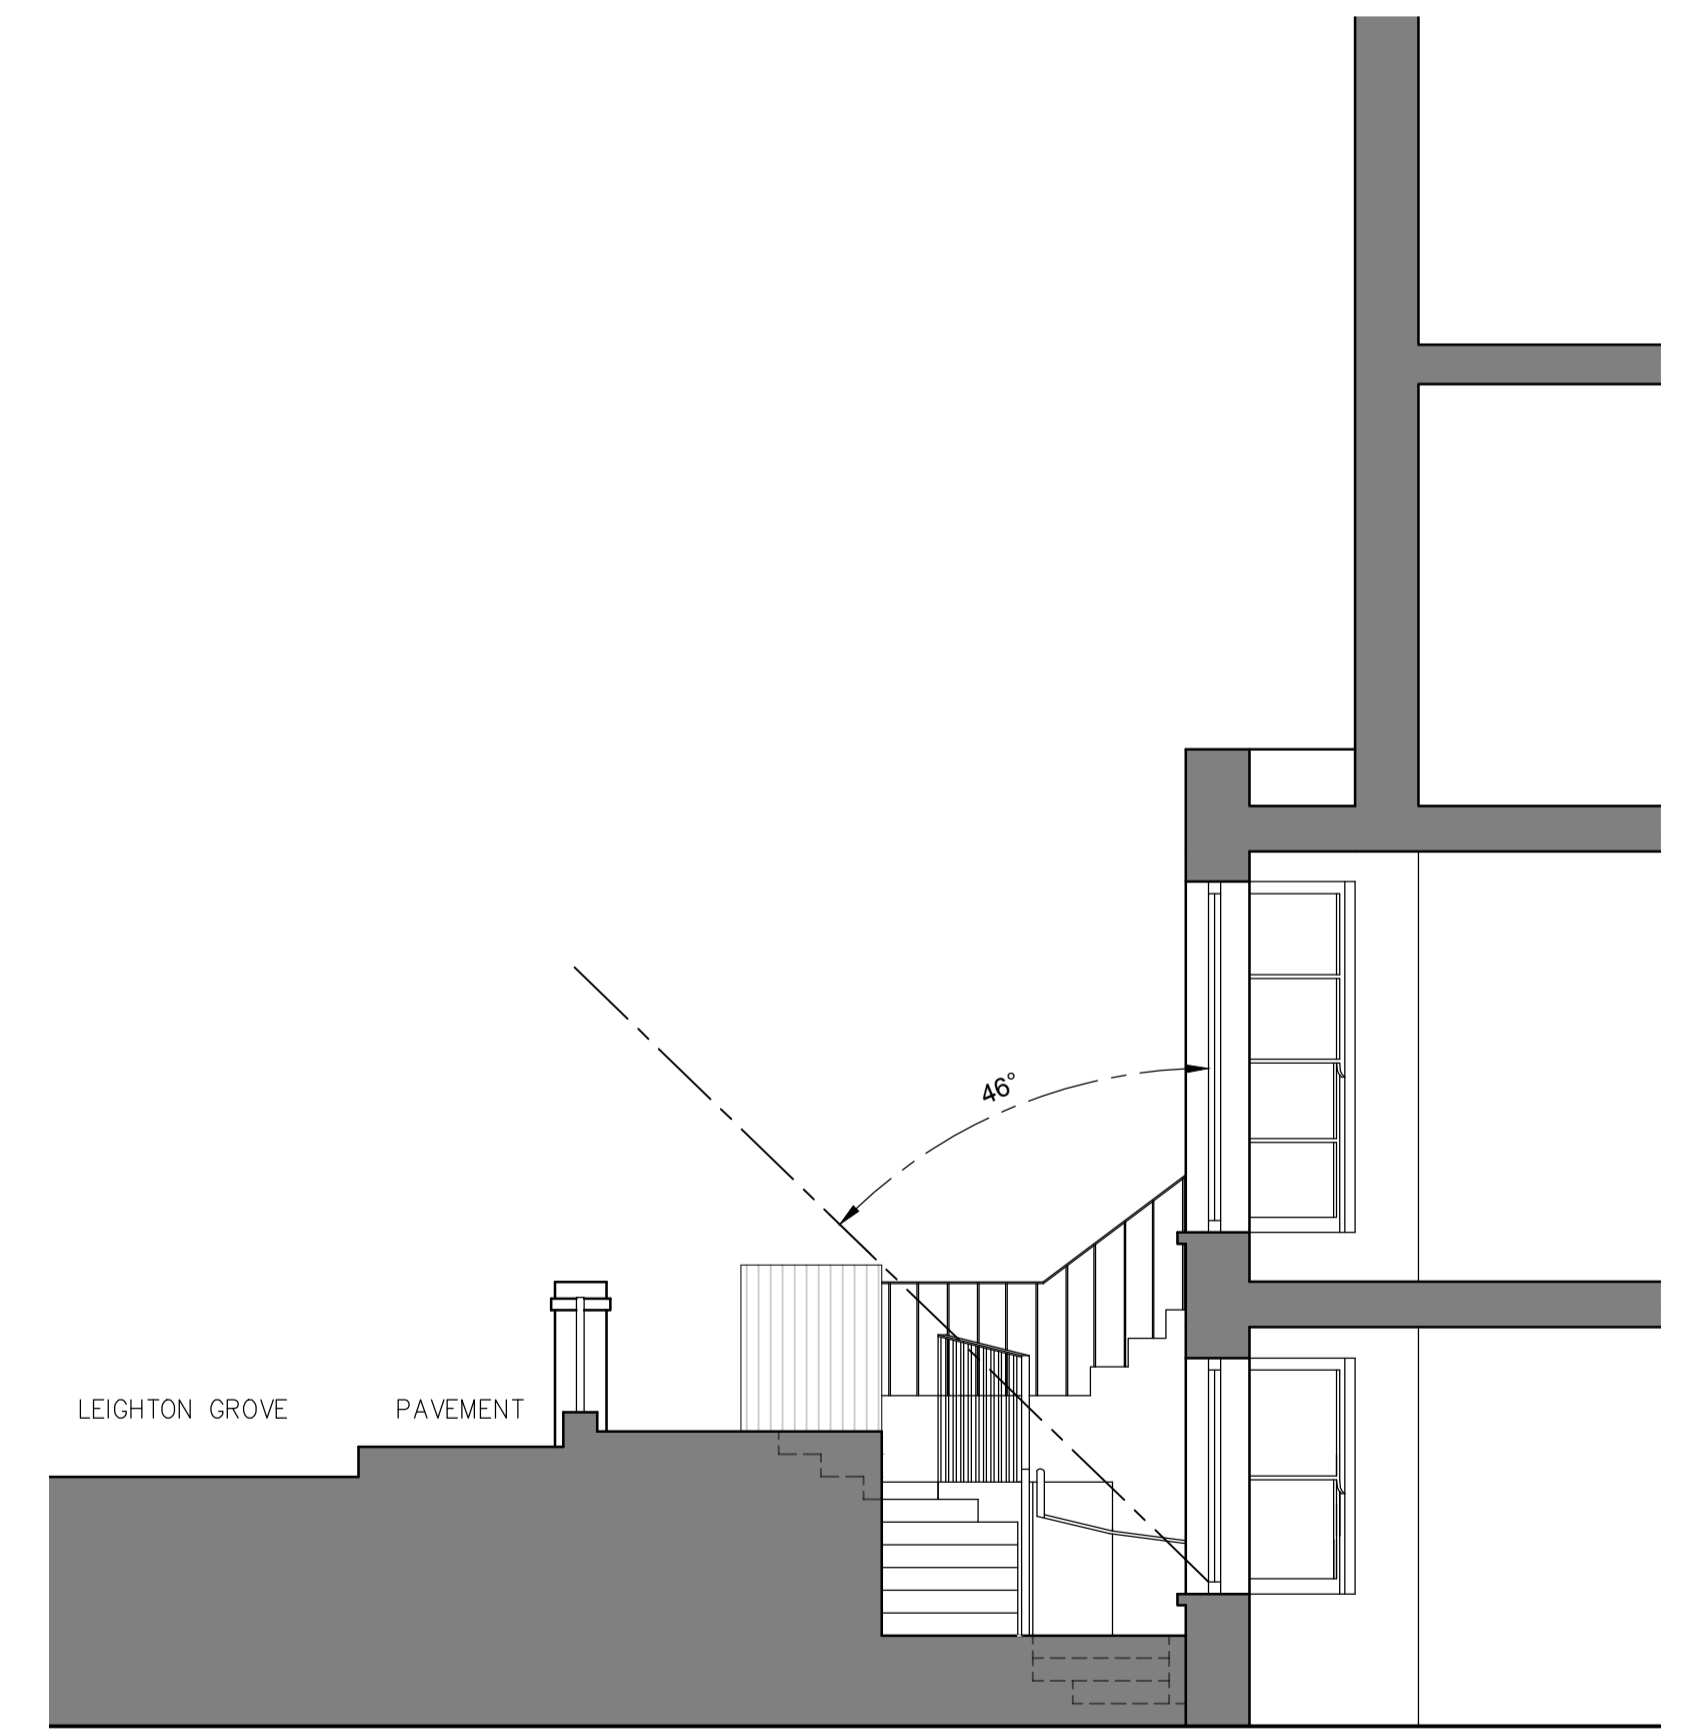



PROPOSED PERSPECTIVE VIEW 1

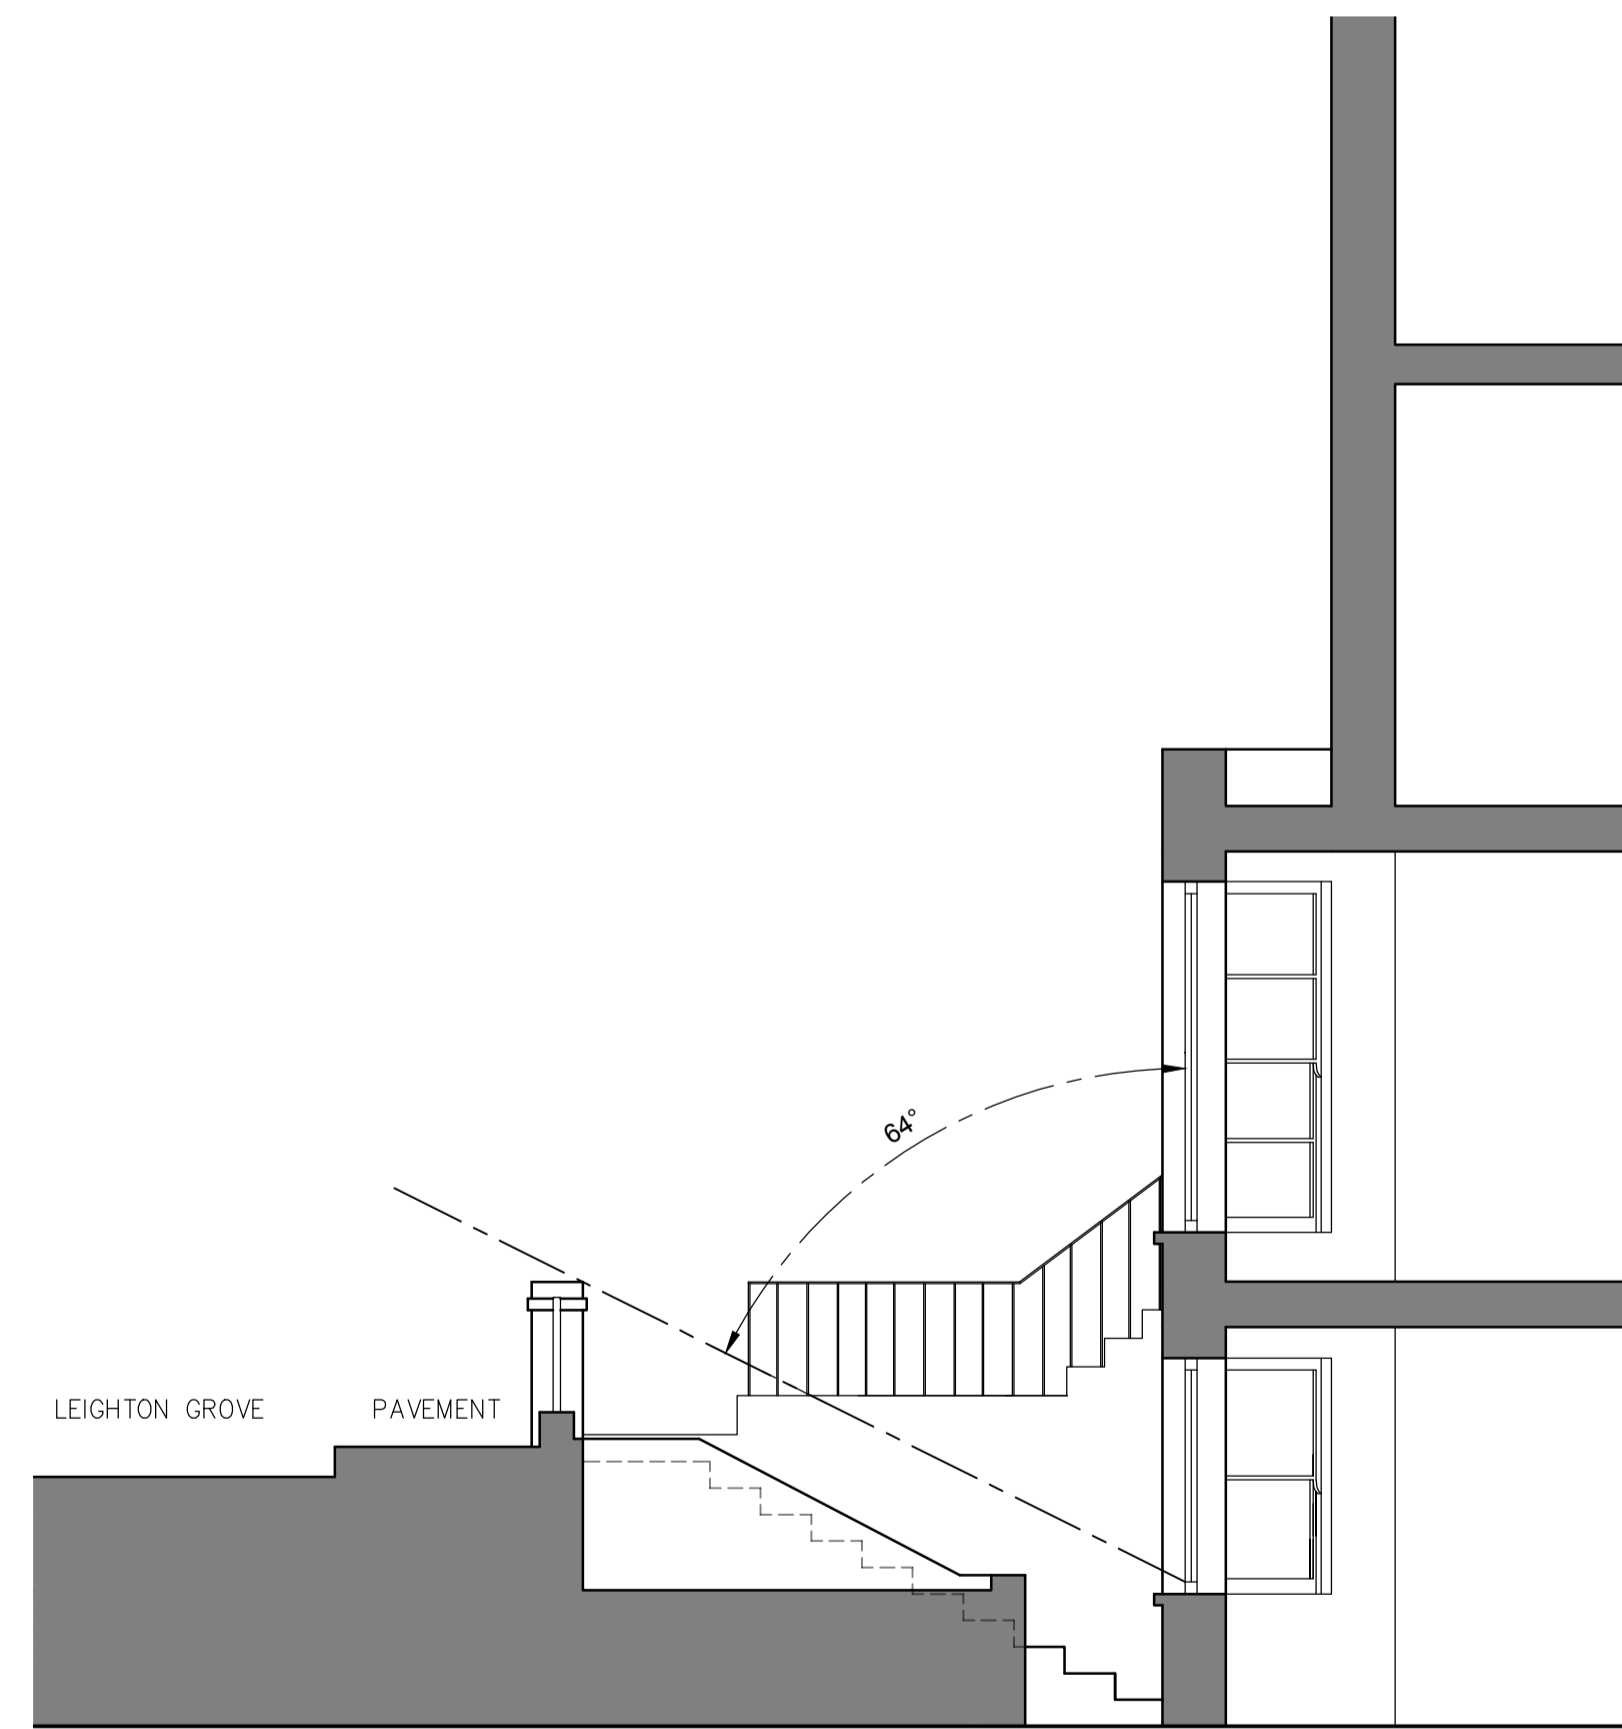

PROPOSED PERSPECTIVE VIEW 2

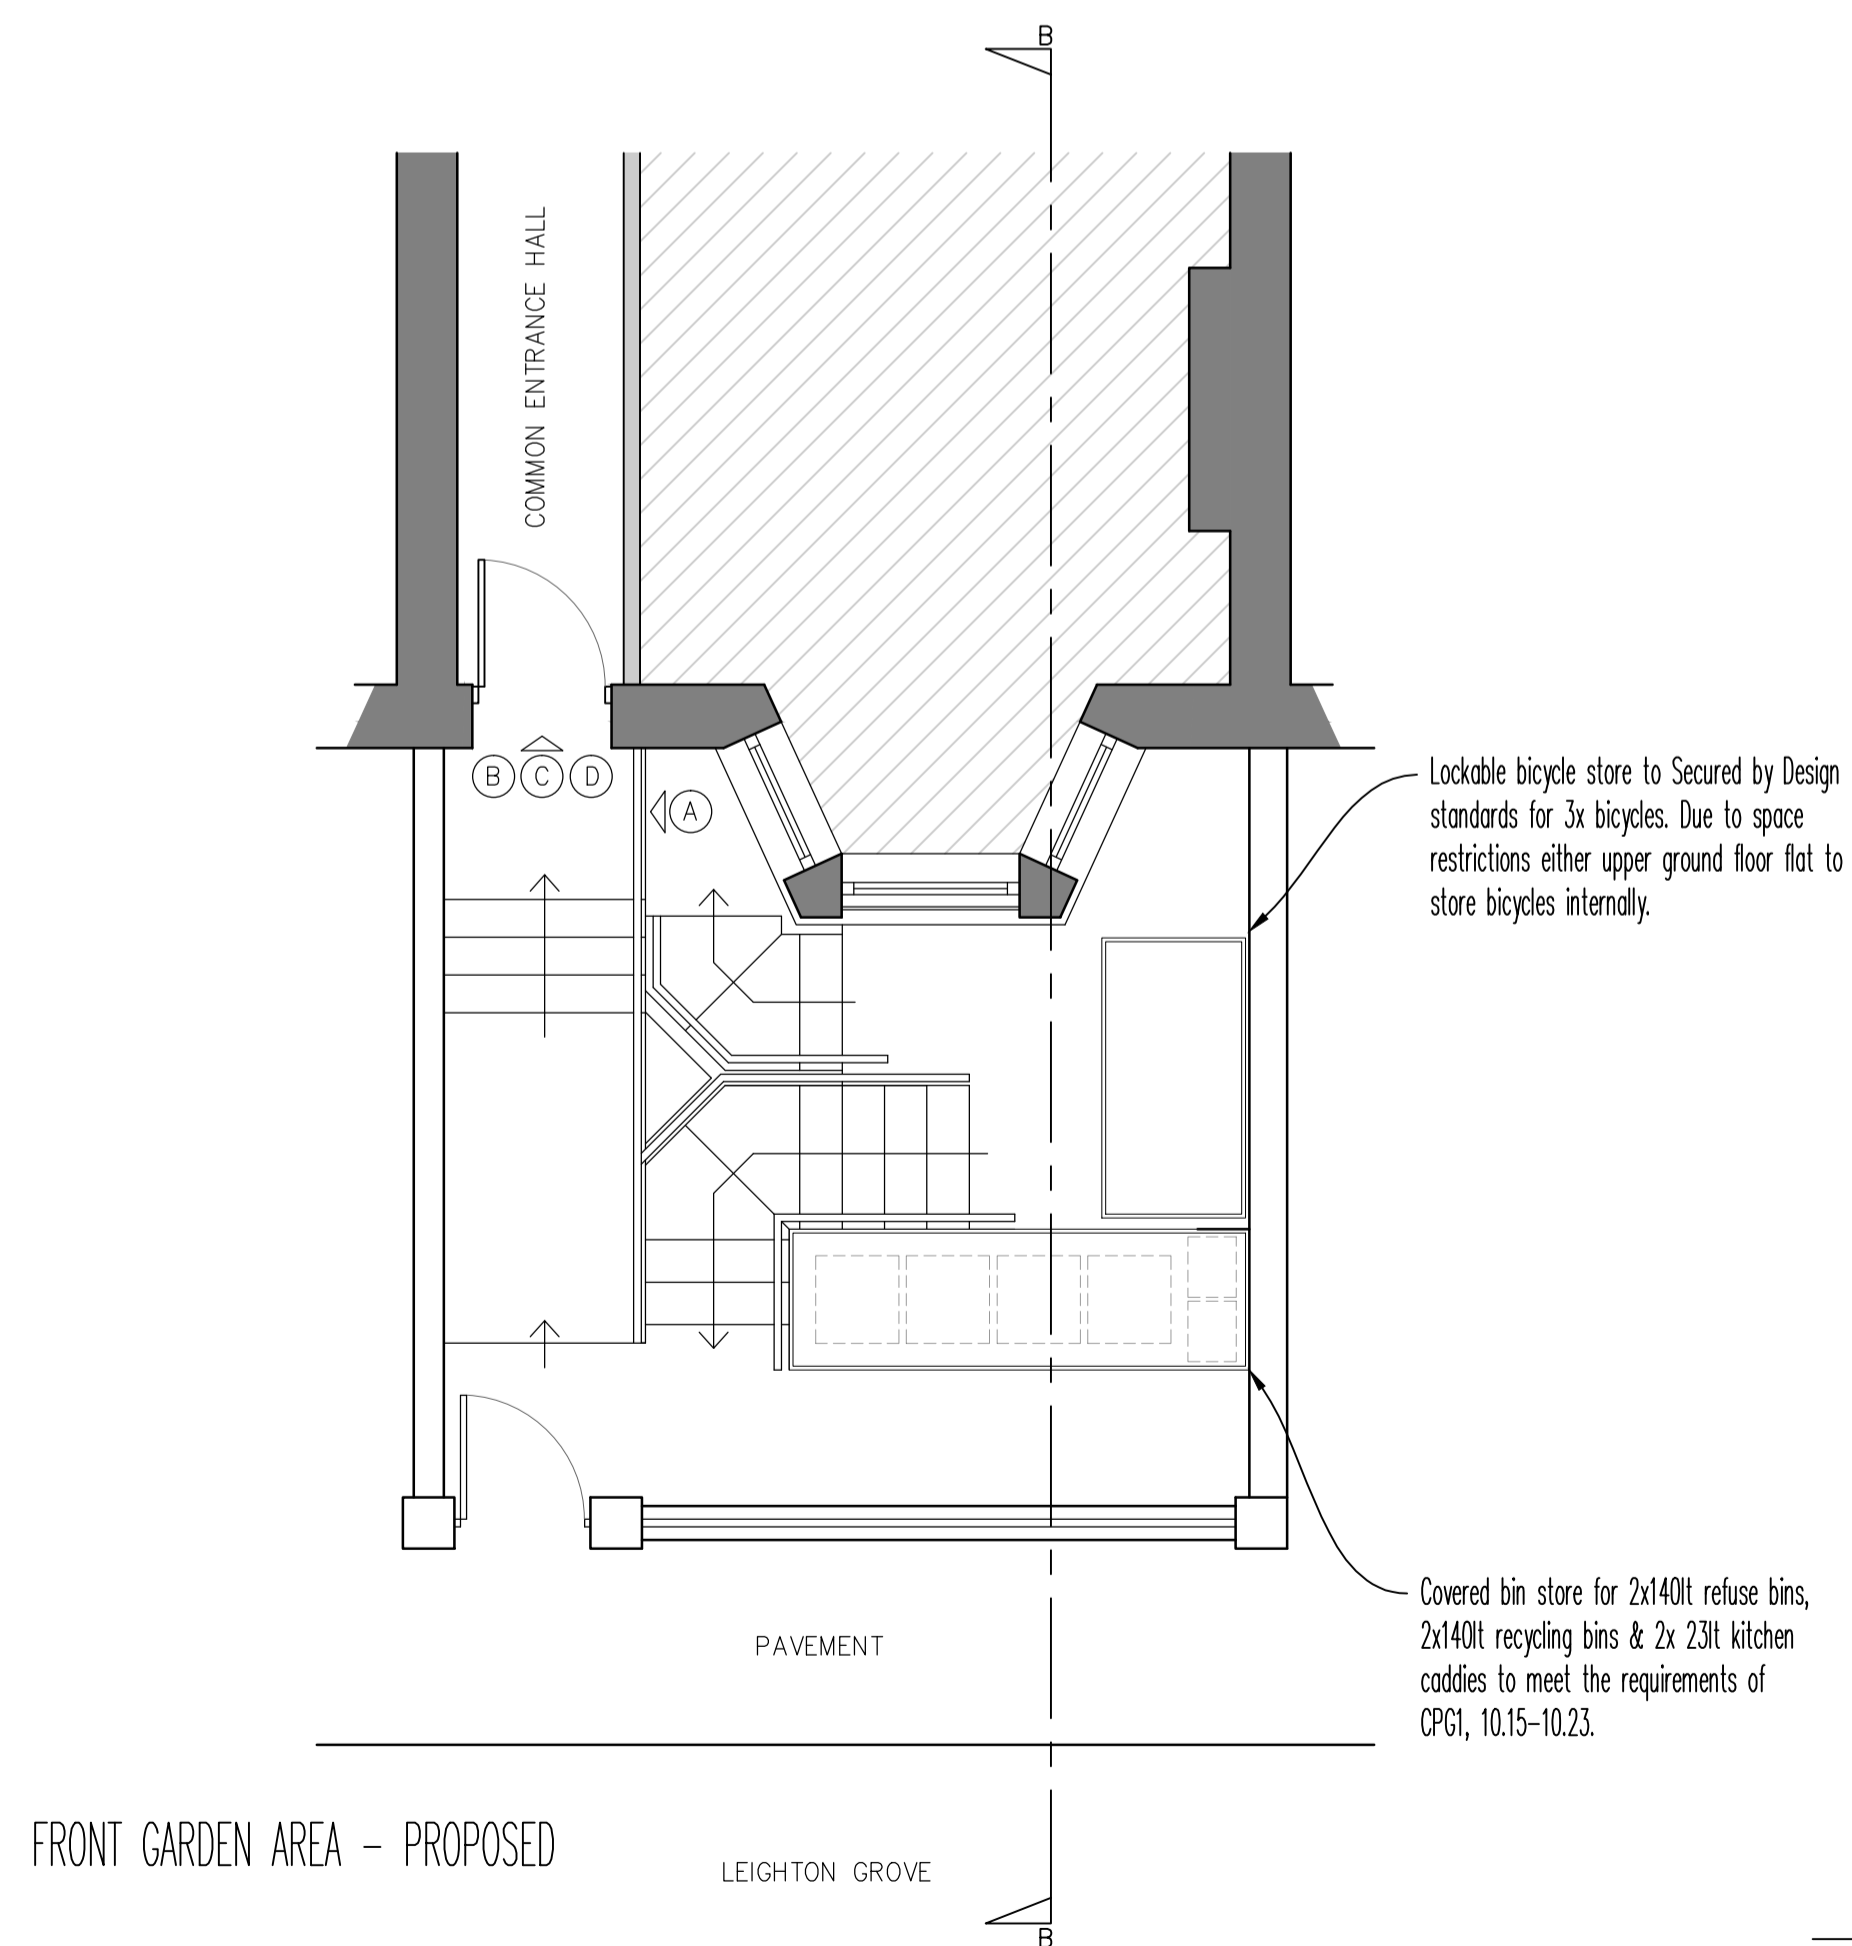

notes  
Any discrepancies in dimensions or detail to be reported to the architect immediately. This drawing is to be read in conjunction with all relevant architectural, structural and services drawings.  
This drawing remains the copyright of Savage & Pottinger Design and may not be copied or used without their prior consent

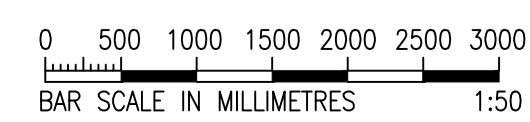

revisions

client  
KSTIK PROPERTIES

project  
38C LEIGHTON GROVE  
LONDON NW5  
title  
EXISTING AND PROPOSED FRONT GARDEN AREA

scale  
1:50 @A1  
date  
FEB 16  
drg. no.  
15222/TP/04  
Savage & Pottinger Design  
11 Elton Garages, Lancaster Grove,  
Belisle Park, London NW5 4PE  
Telephone: 07523 002 471  
Email: [w.p@wipd.com](mailto:w.p@wipd.com)