



PHOTO 1 - EXISTING




PHOTO 3 - PROPOSED MANSARD HIDDEN BY NUMBERS 39-41



PHOTO 1A - PROPOSED PHOTOMONTAGE



PHOTO 4 - VIEW DOWN TERRACE SHOWING VARIED ROOF-SCAPE

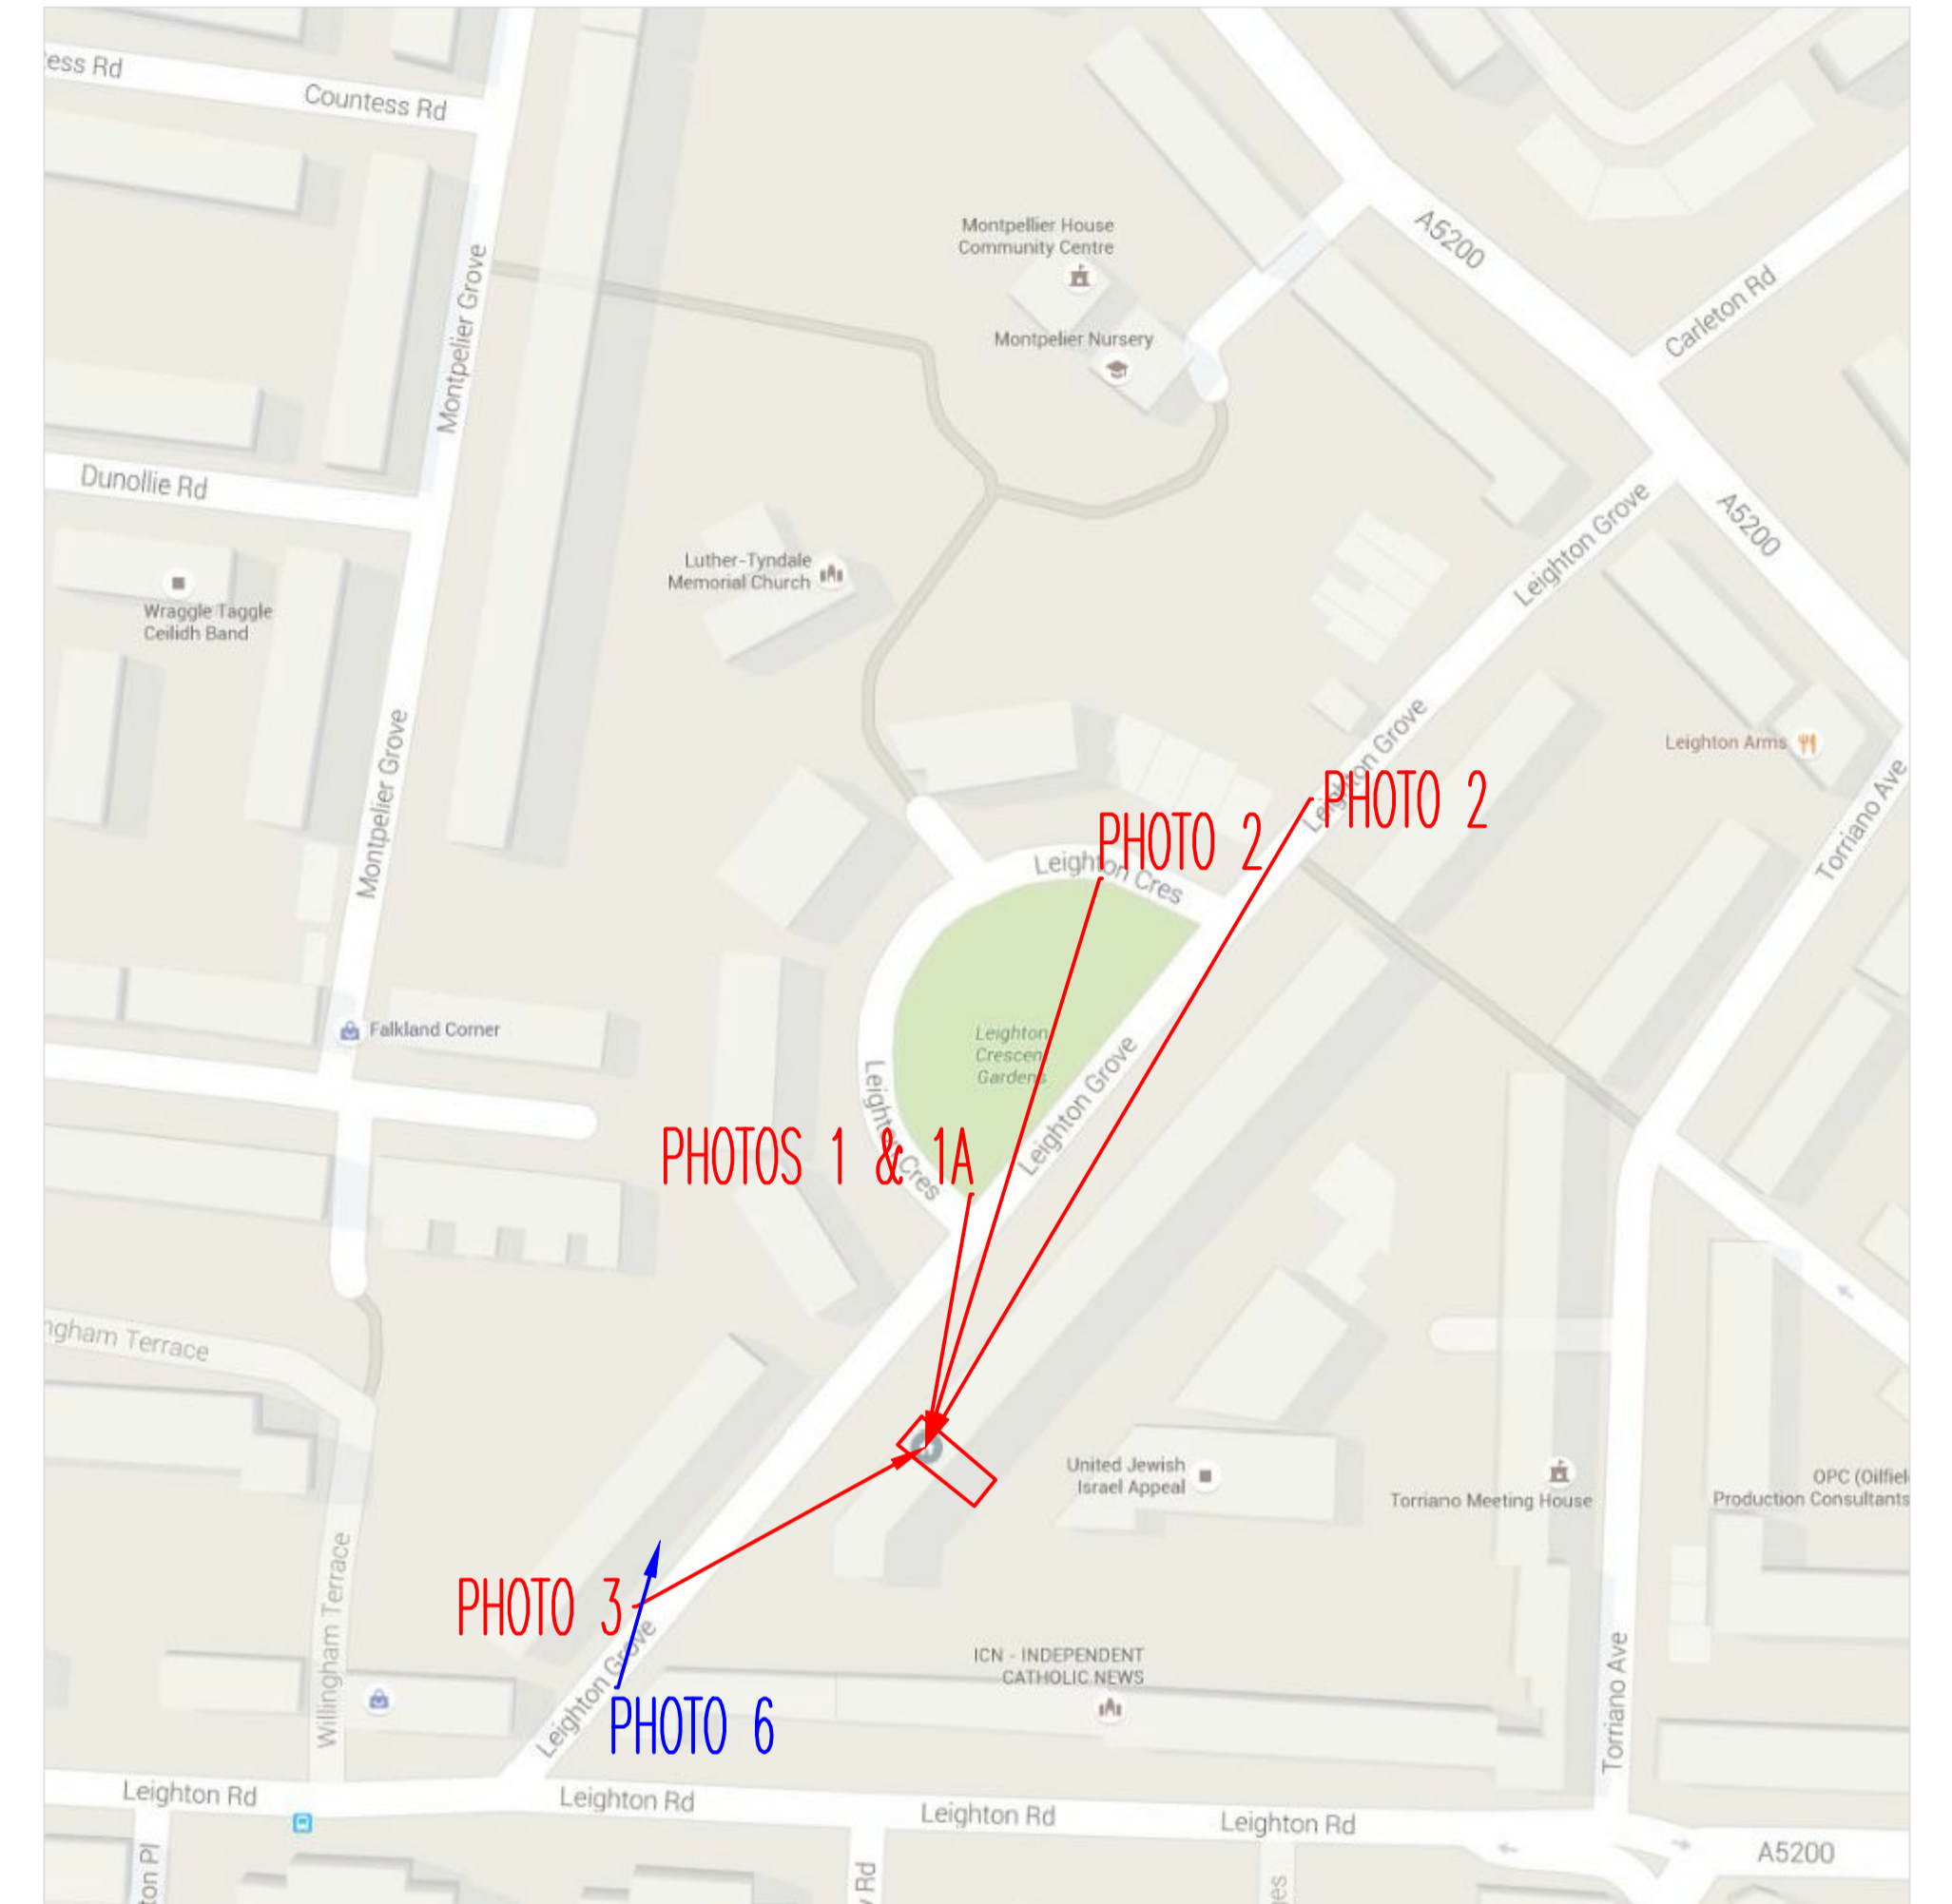

PLAN OF LEIGHTON GROVE WITH PHOTOGRAPH POINTS SHOWN. NTS.

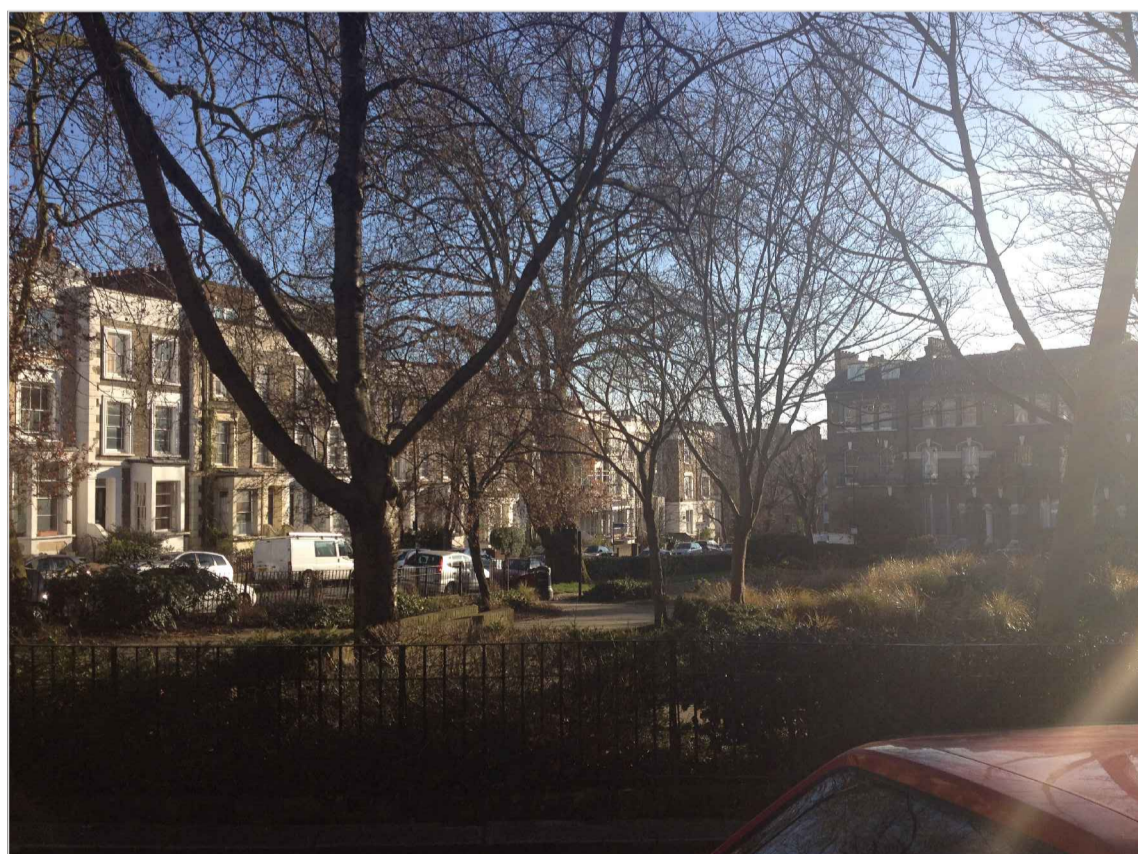


PHOTO 2 - PROPOSED MANSARD HIDDEN BY TREES IN LEIGHTON CRESCENT GARDENS




PHOTO 5 - NUMBERS 3-11 OPPOSITE



LOCATION PLAN 1:1250

notes

Any discrepancies in dimensions or detail to be reported to the architect immediately.
This drawing is to be read in conjunction with all relevant architectural, structural and services drawings.
This drawing remains the copyright of Savage & Pottinger Design and may not be copied or used without their prior consent

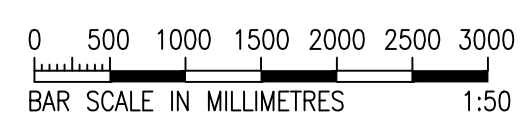

revisions

client
KSTK PROPERTIES

project
38C LEIGHTON GROVE
LONDON NW5
title
PHOTOSHEET

scale
NTS
date
FEB 16
drg. no.
15222/TP/05
Savage & Pottinger Design
11 Eton, Garsges, Lancaster Grove, Telephone: 07523 002 471
Belisle Park, London NW3 4PE Email: wil.p@virgin.net