


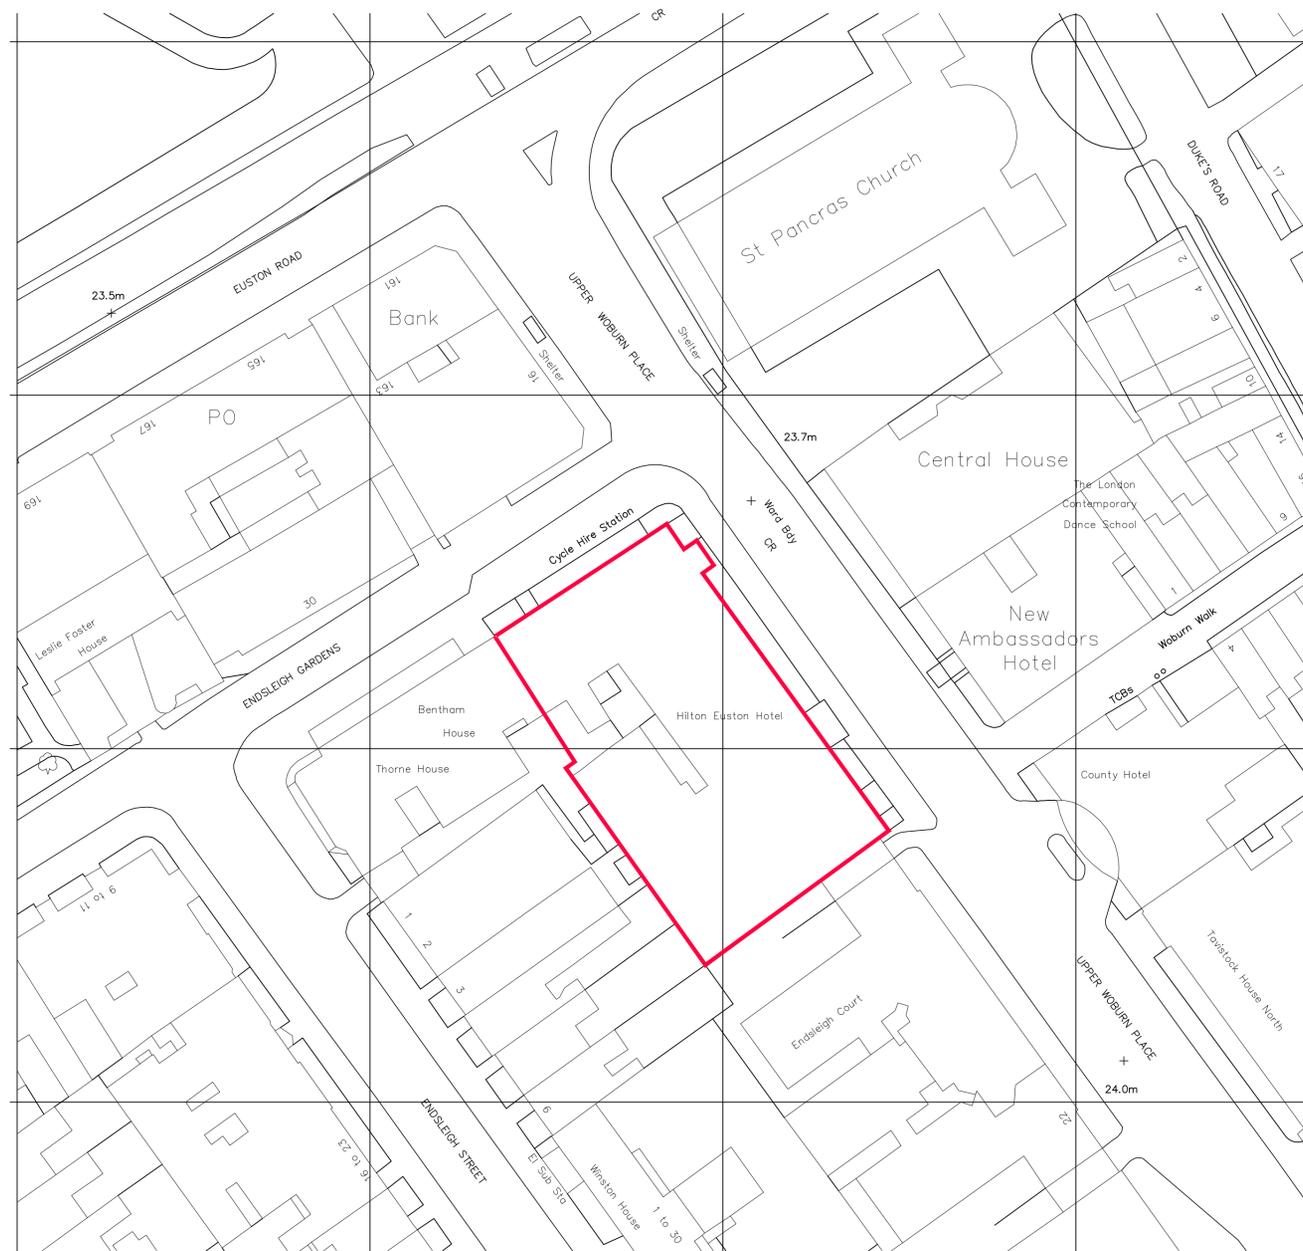

— DENOTES BOUNDARY OF THE HILTON EUSTON HOTEL



Ordnance Survey (c) Crown Copyright 2013. All rights reserved. Licence number 100022432



MORRISON DESIGN
 CHARTERED ARCHITECTS

St Alkmunds House, 103 Belper Road, Derby DE1 3ES
 T: 01332 363355 F: 01332 291441 E: architect@morrisondesign.co.uk

Job Title
The Hilton Euston Hotel
Upper Woburn Place
London

Drawing Title
Site Location Plan

File Ref: F:\Public\3900\3915\100
 Plotter Settings: monochrome_title.ctb

Scale: 1:500 @ A1 Drawn: TH CFI Date: 17.10.13

Job No. Drawing No. Revision
3915 100

PLANNING SUBMISSION