


MAIN ENTRANCE ELEVATION  
SCALE: 1:50

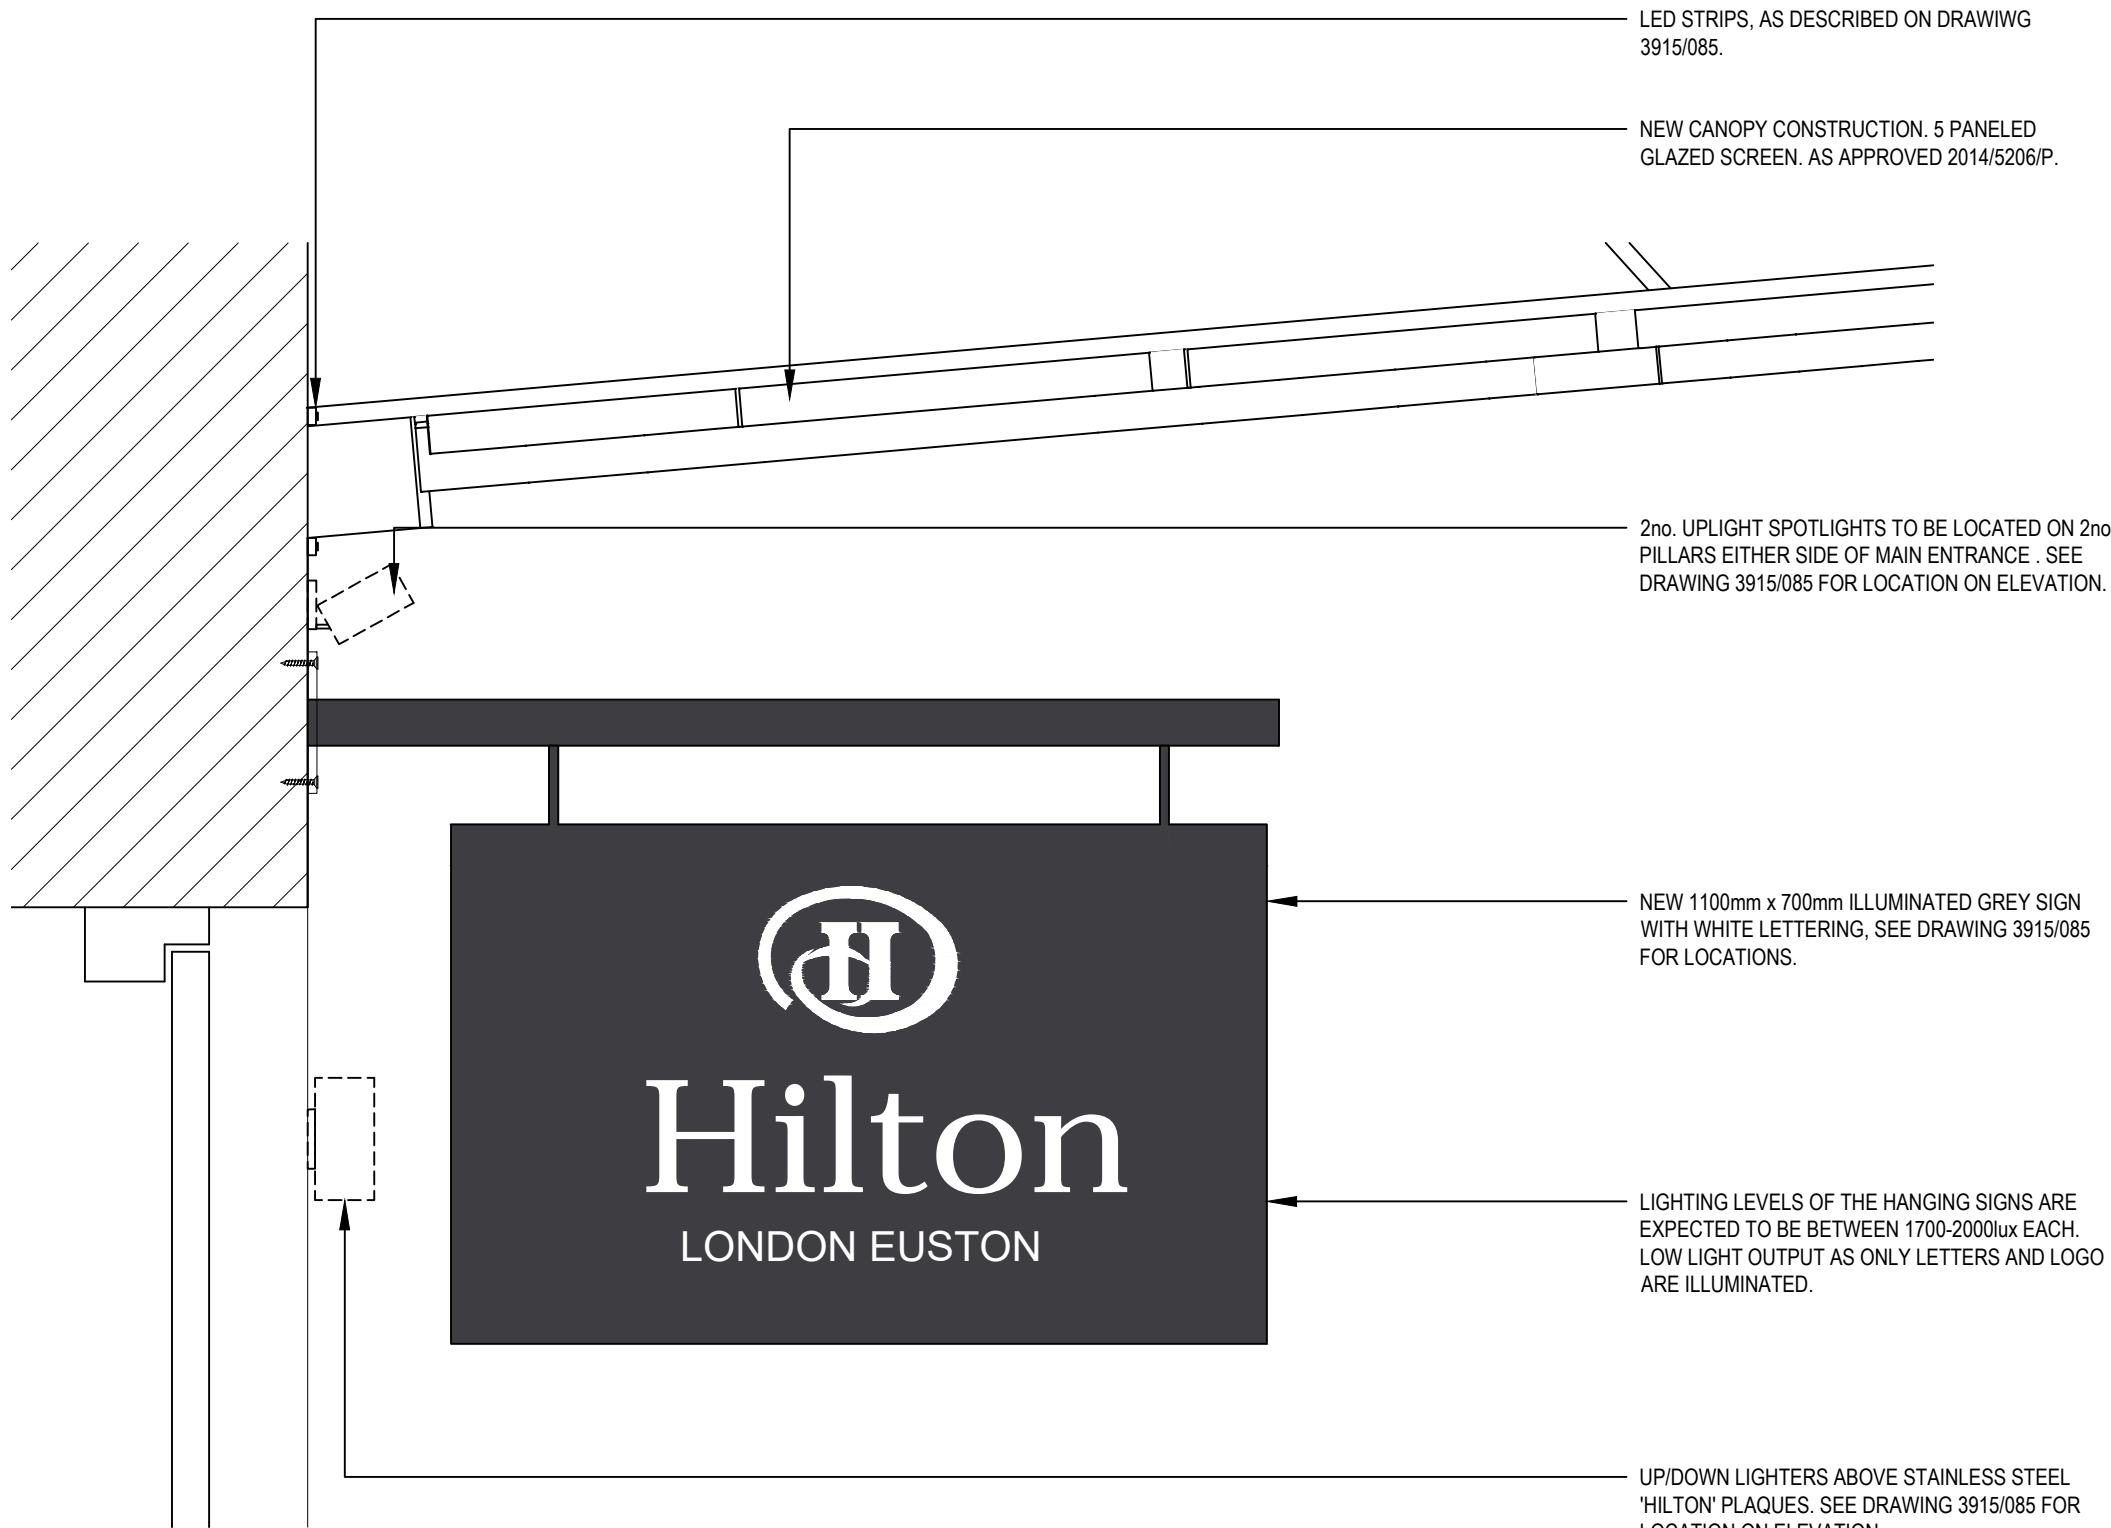

SECTION A: EXTERIOR SIGNAGE  
SCALE: 1:10

REV: A BY: DJW CFI ☑ DATE: 14.03.16  
Drawing updated in-line with manufacturers recommendations. Cartouche re-instated.