


GROUND FLOOR PLAN AS PROPOSED

PROPOSED 2no. PLAQUE SIGNS TO EITHER SIDE OF ENTRANCE DOOR.

4no. NEW ILLUMINATED 1100mm x 700mm BOX SIGN, TO COMPLY WITH HILTON STANDARDS.



NOTE:  
 PROPOSED NEW SIGNAGE.

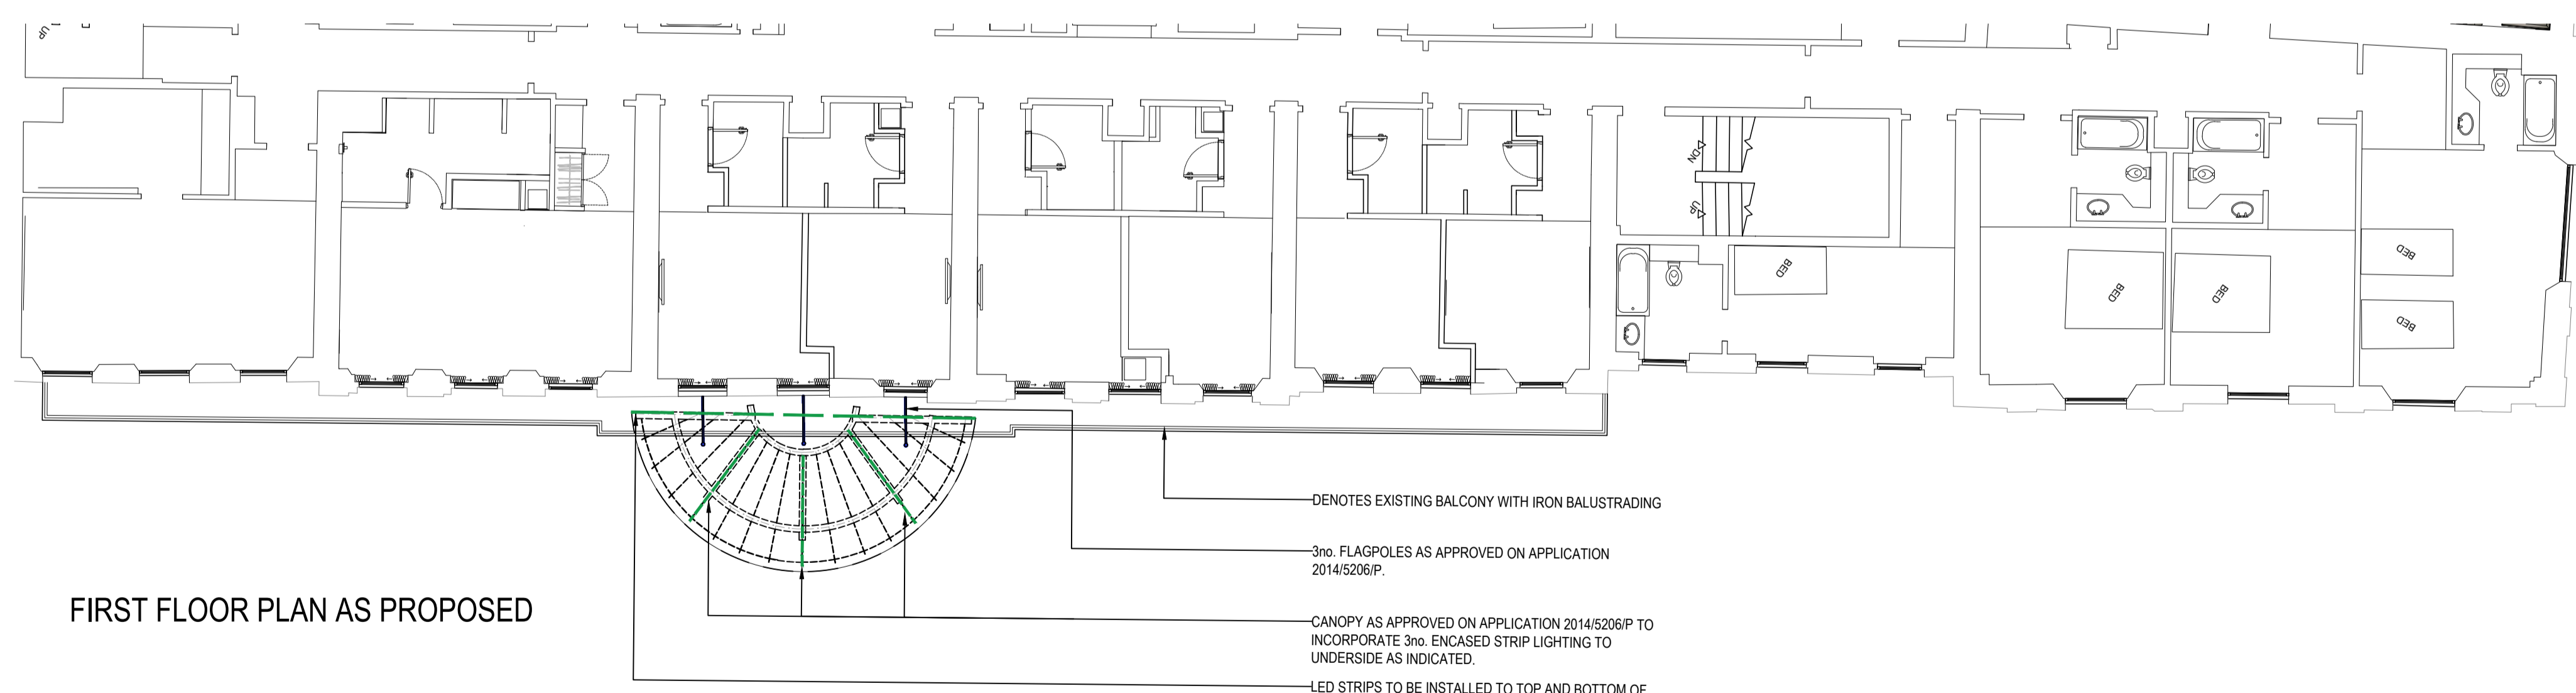

FIRST FLOOR PLAN AS PROPOSED

DENOTES EXISTING BALCONY WITH IRON BALUSTRADING

3no. FLAGPOLES AS APPROVED ON APPLICATION 2014/5206/P.

CANOPY AS APPROVED ON APPLICATION 2014/5206/P TO INCORPORATE 3no. ENCASED STRIP LIGHTING TO UNDERSIDE AS INDICATED.

LED STRIPS TO BE INSTALLED TO TOP AND BOTTOM OF NEW CANOPY WALL FIXING. SEE DRAWING 3915/086 FOR LIGHTING POSITION.