




3D sketch view

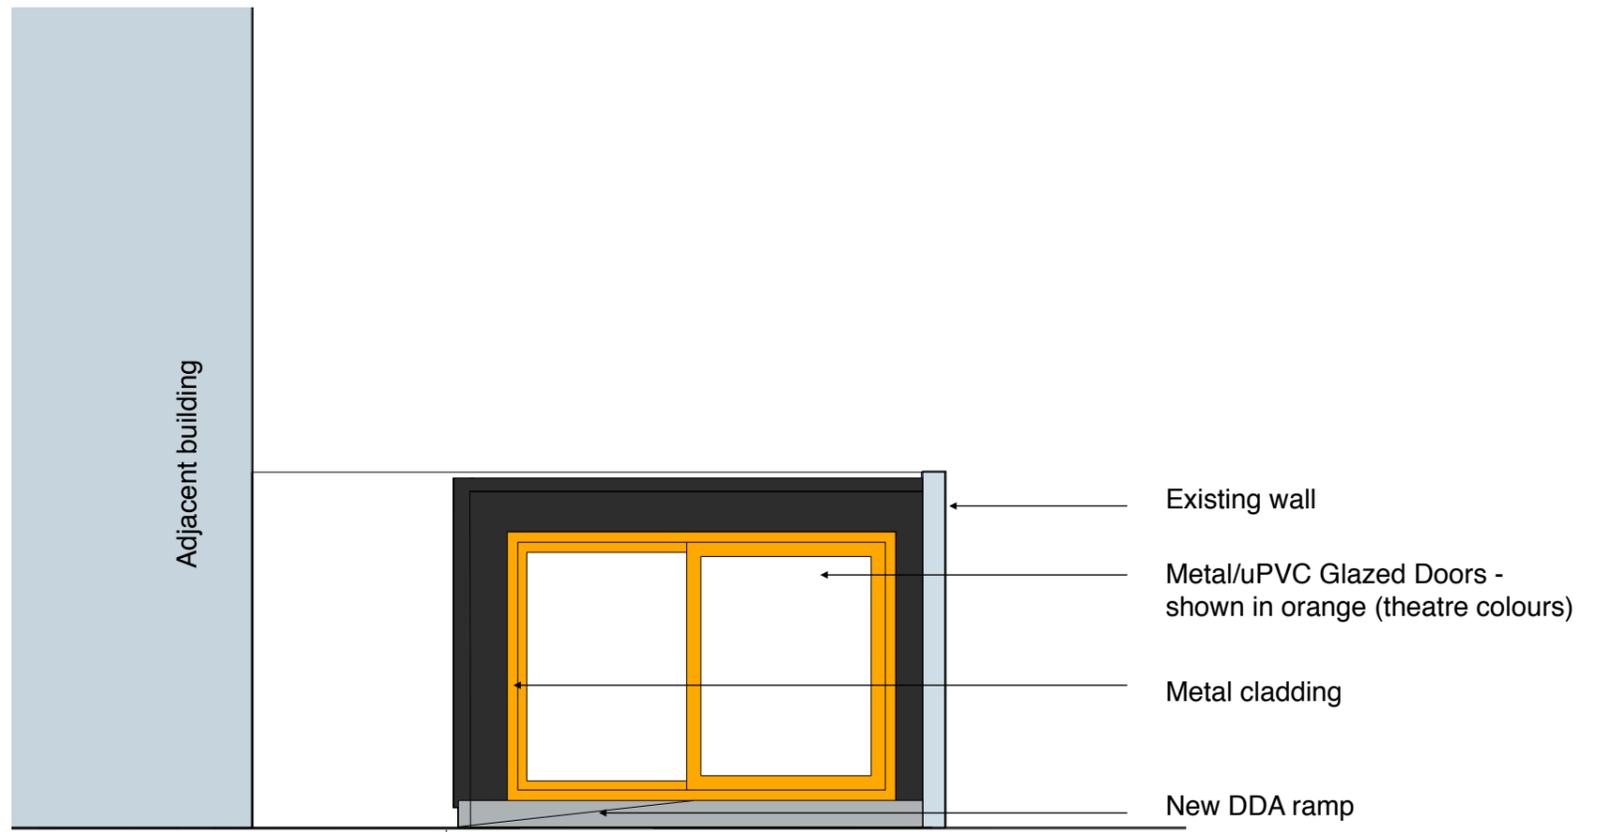

SOUTH ELEVATION - PROPOSED
1:50@A3

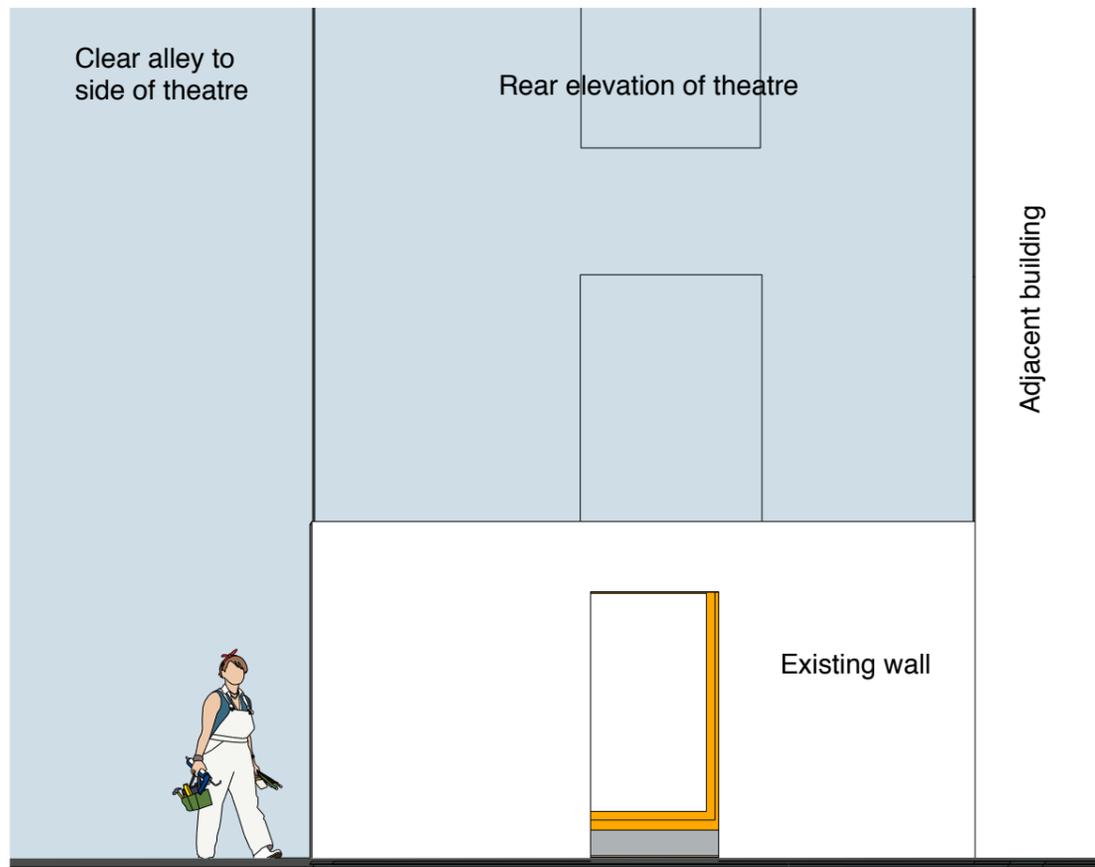

NORTH ELEVATION - PROPOSED
1:50@A3

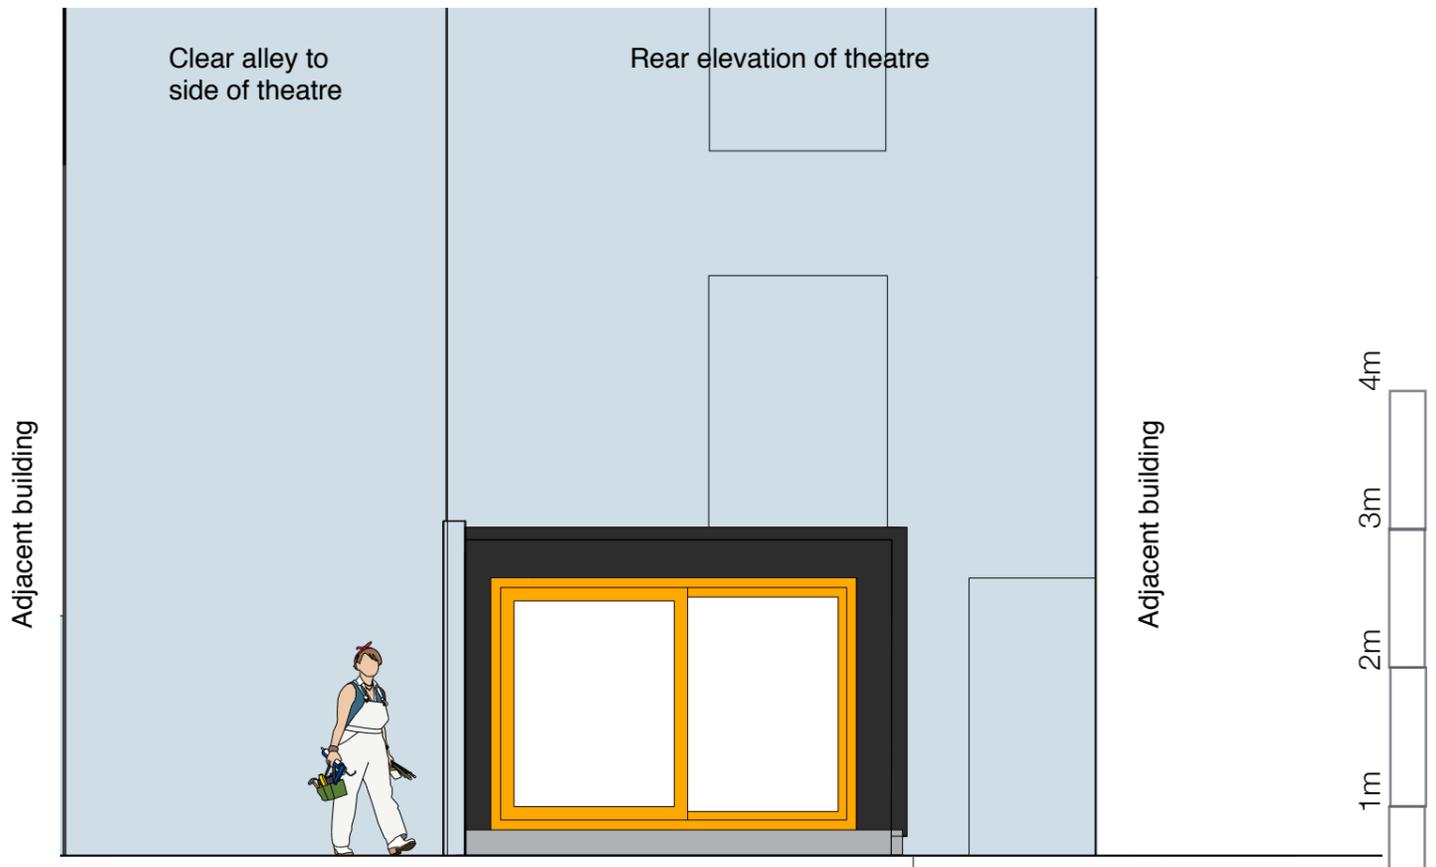

NORTH ELEVATION (behind wall)- PROPOSED
1:50@A3

NEW DIORAMA THEATRE
DRAWING 1 - PROPOSED N & S ELEVATIONS