

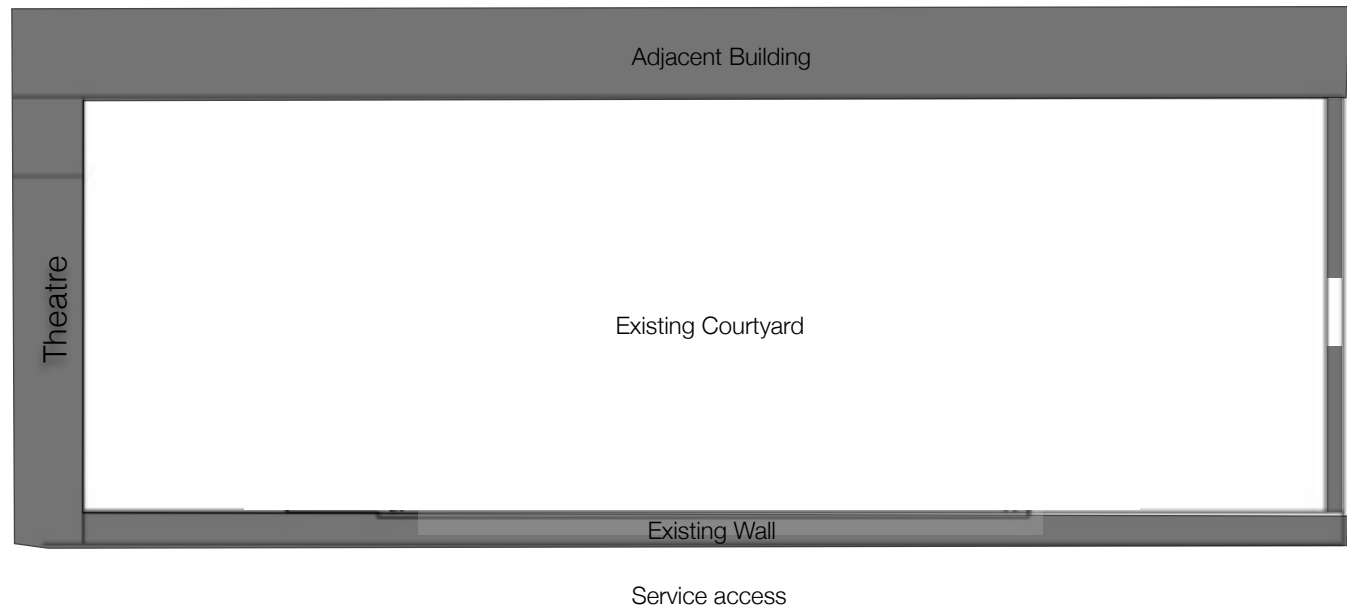


PLAN - PROPOSED
1:100@A3

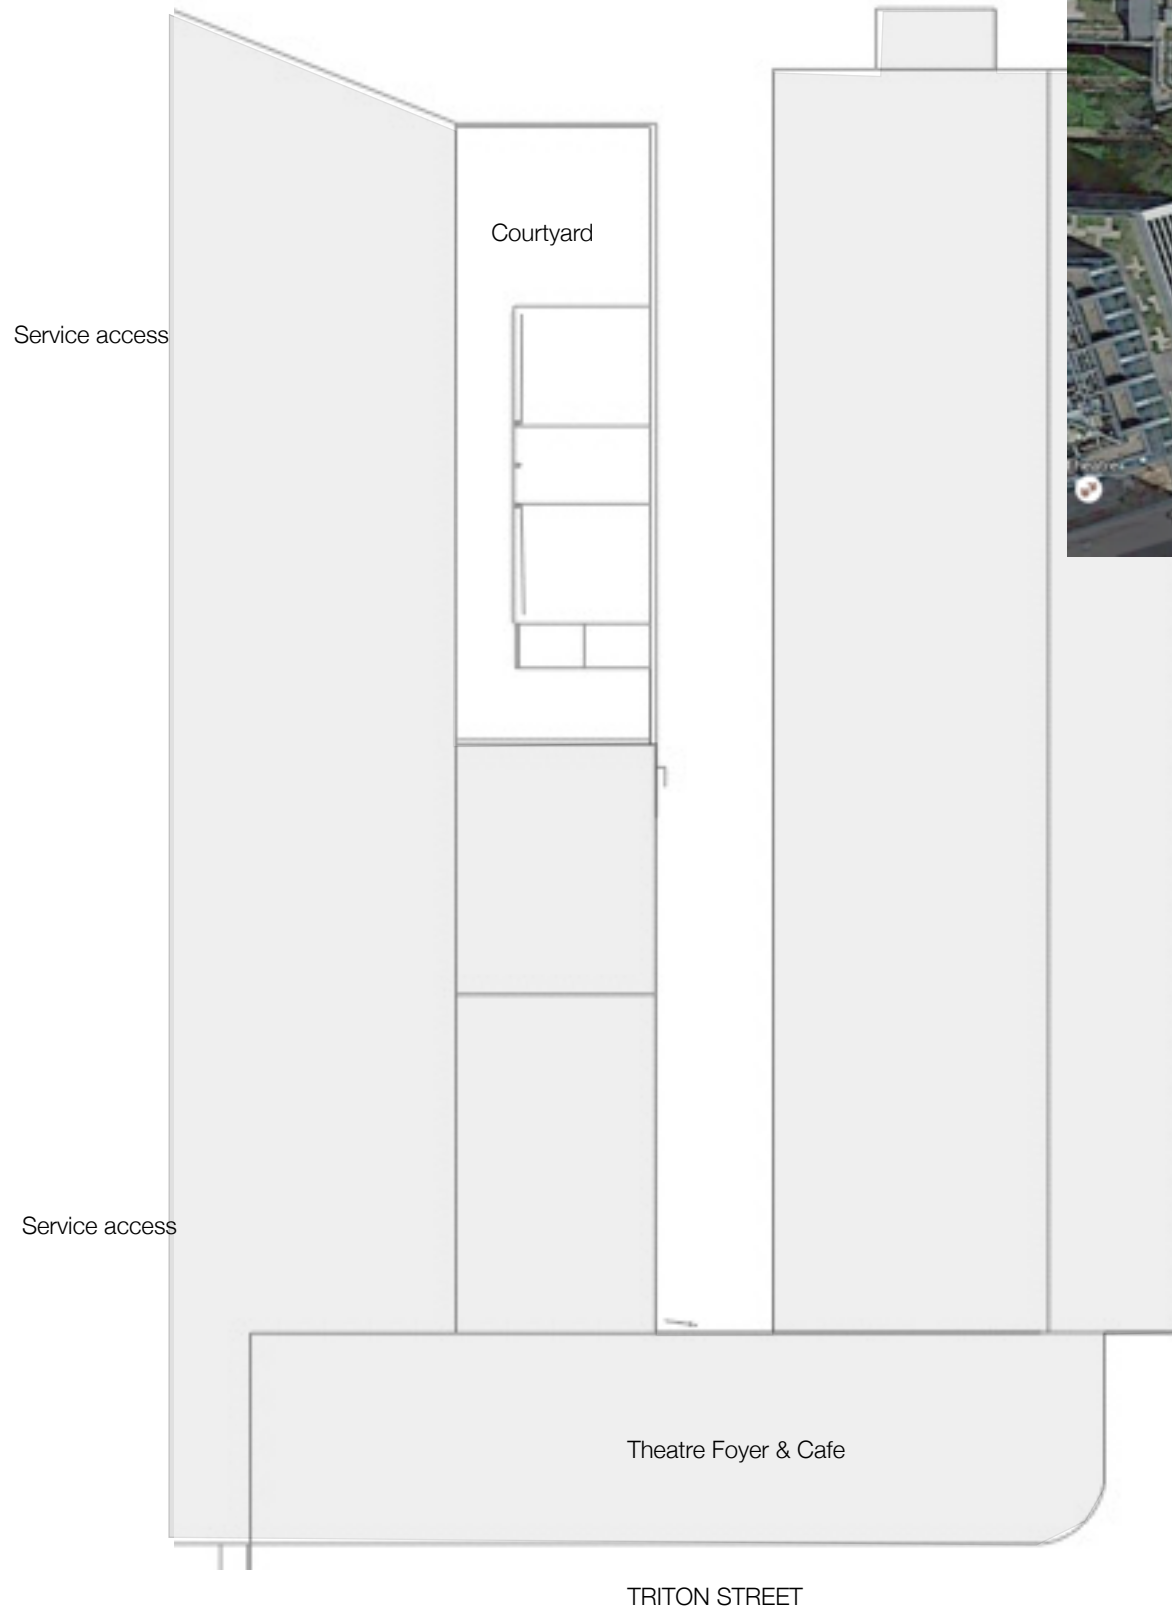

PLAN - EXISTING
1:100@A3

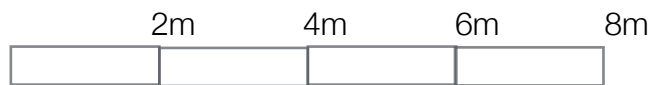

BLOCK PLAN - EXISTING
1:200@A3



**NEW DIORAMA THEATRE
DRAWING 3 - EXISTING & PROPOSED PLANS**