


WEST ELEVATION - EXISTING  
1:50@A3

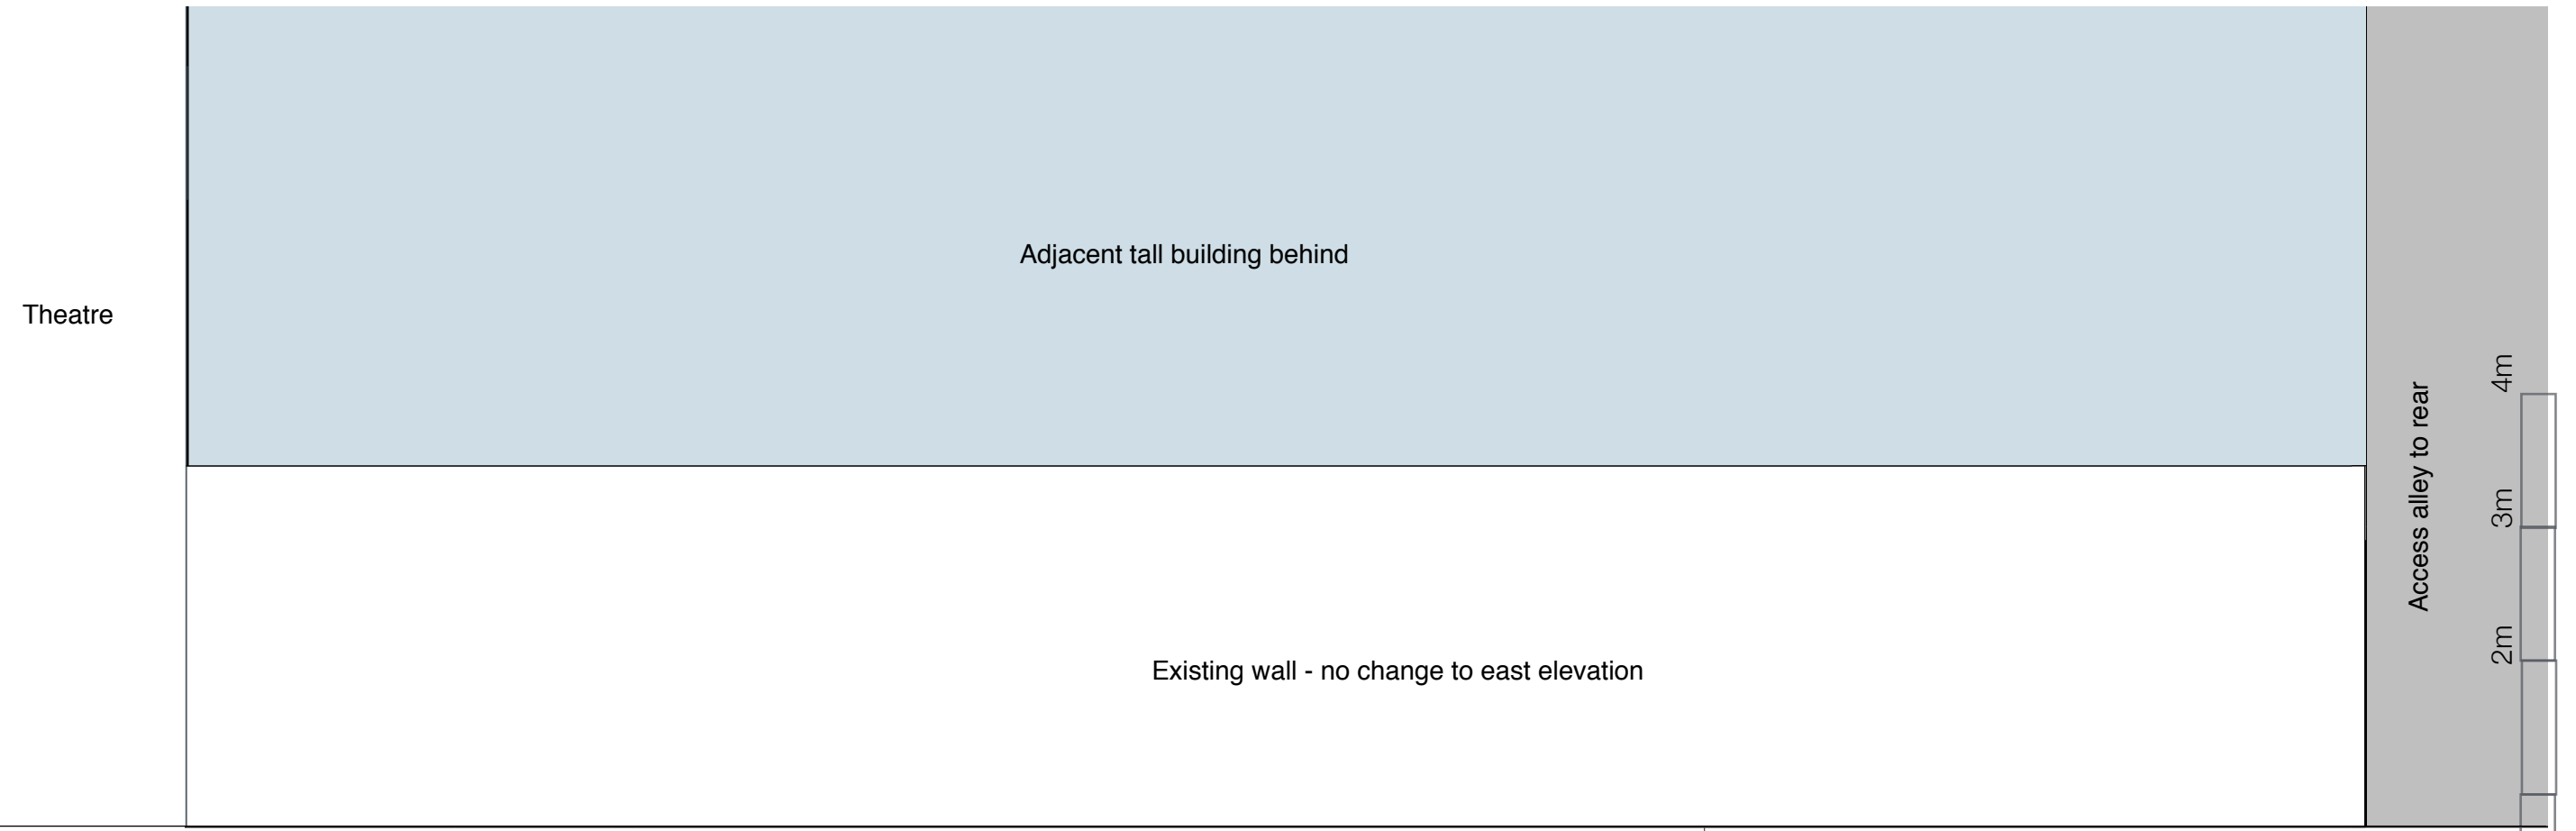

EAST ELEVATION - EXISTING  
1:50@A3

**NEW DIORAMA THEATRE**  
**DRAWING 5 - EXISTING E & W ELEVATIONS**