
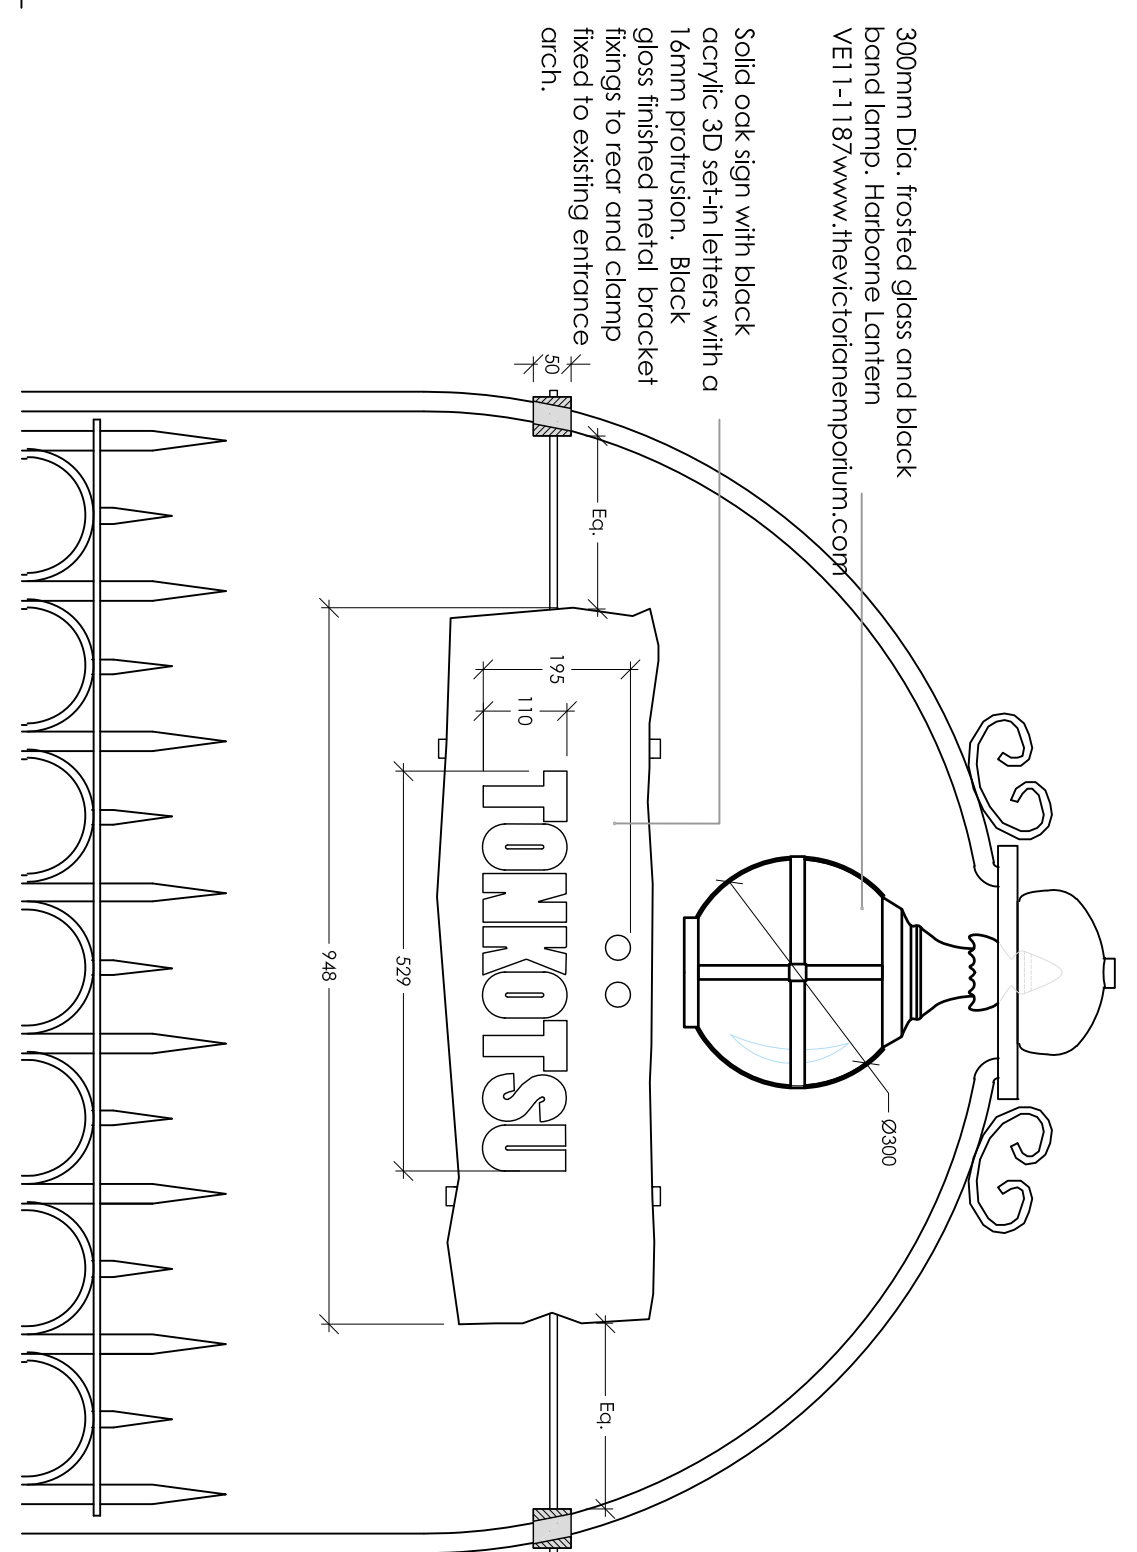


Existing black  
gloss railings -  
rear left side

Existing black gloss railings



Existing black gloss decorative overgate at entrance on ground level - left view

Existing black gloss railings - front right side



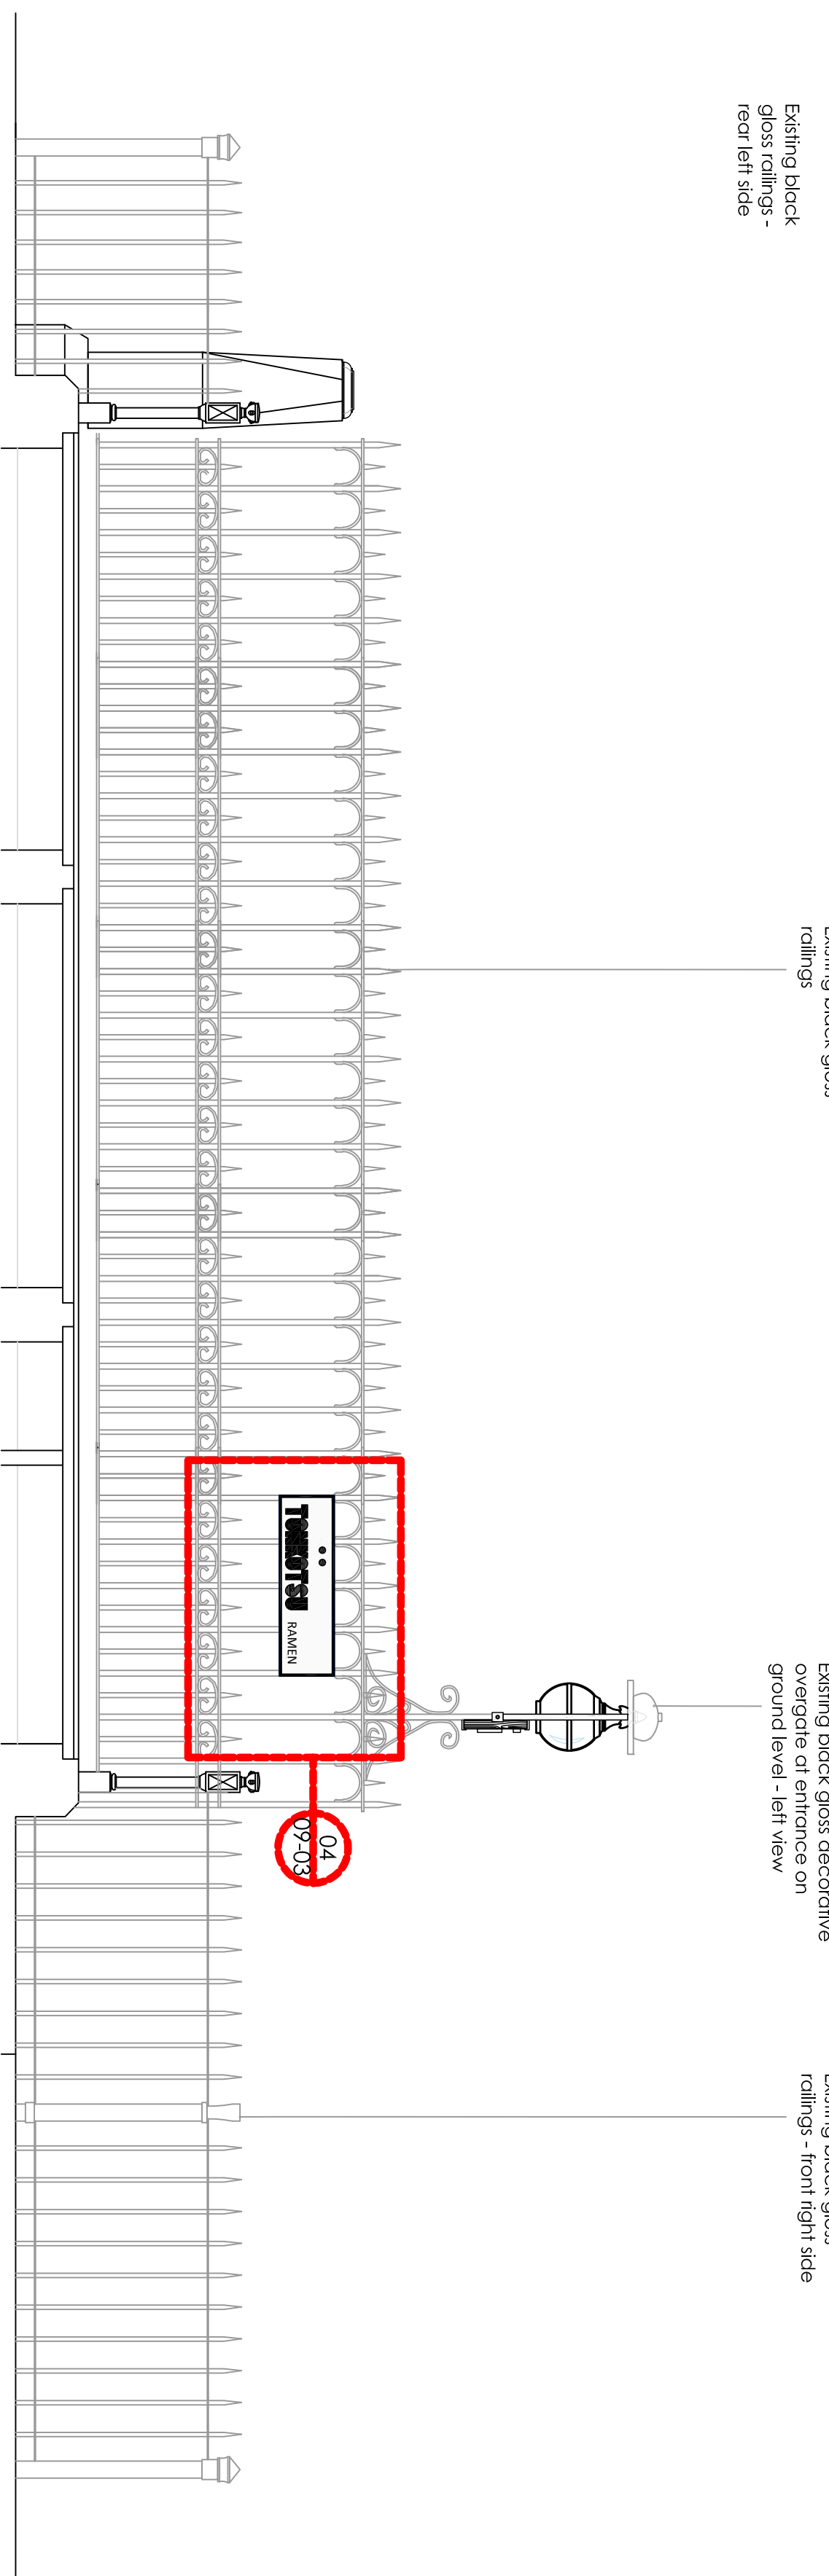


300mm Dia. frosted glass and black band lamp. Harborne Lantern  
VE11-1187www.thevictorianemporium.co.uk


Solid oak sign with black acrylic 3D set-in letters with a 16mm protrusion. Black gloss finished metal bracket fixings to rear and clamp fixed to existing entrance arch.

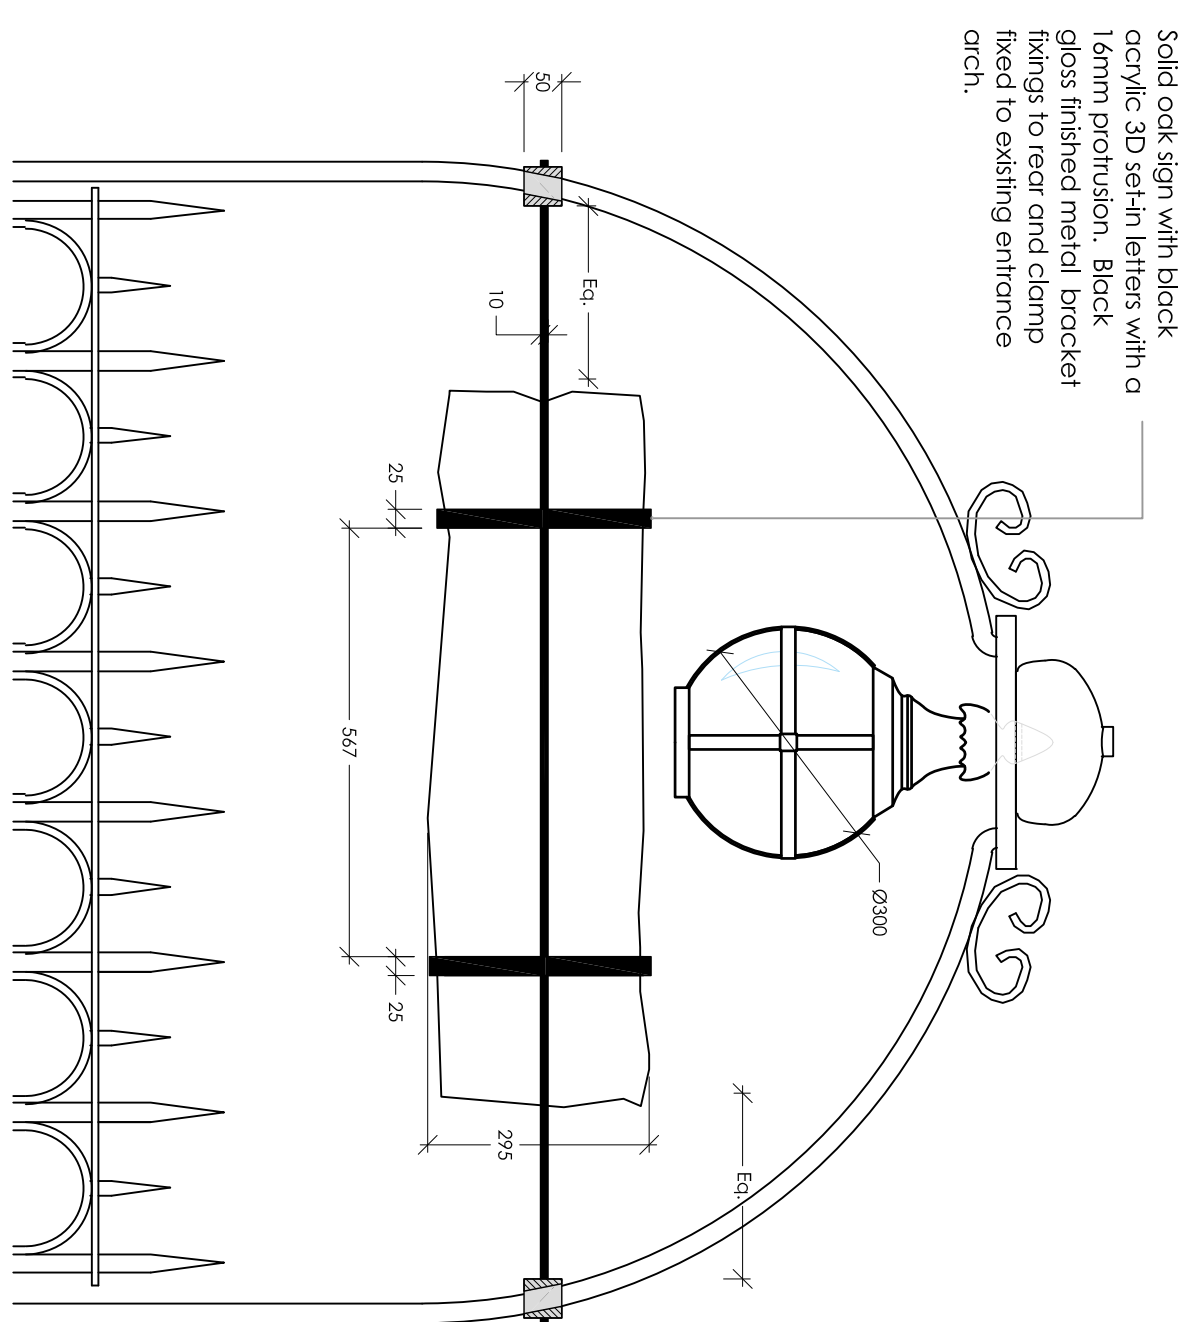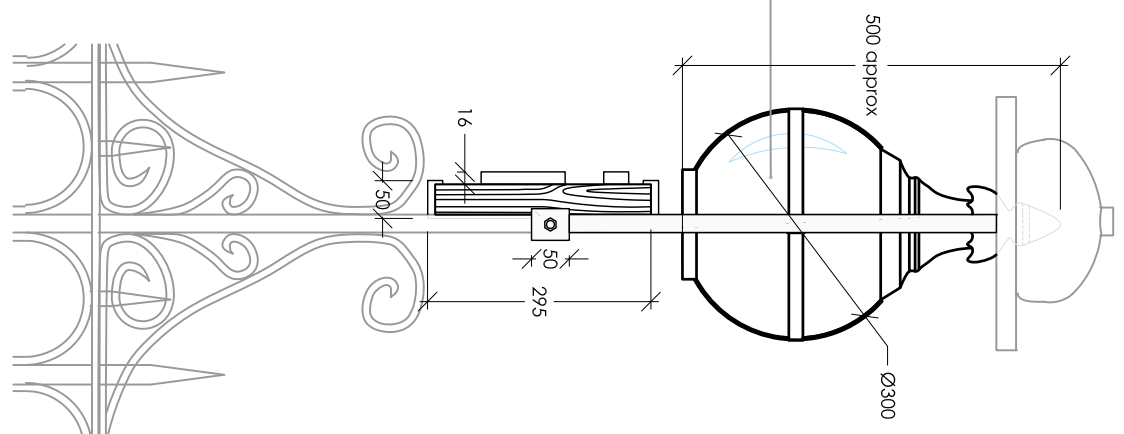

Solid oak sign with black acrylic 3D set-in letters with a 16mm protrusion. Black gloss finished metal bracket fixings to rear and clamp fixed to existing entrance arch.

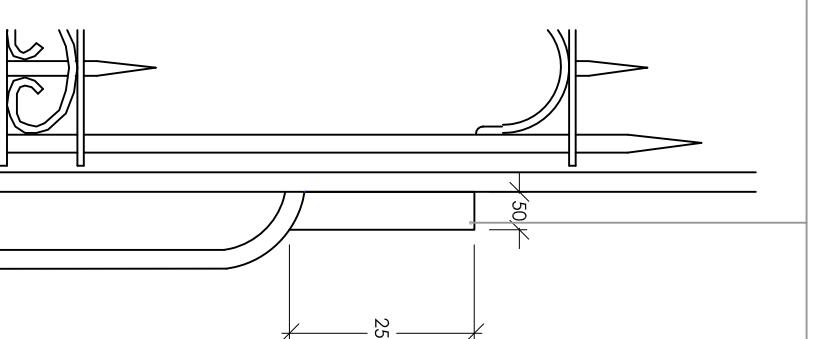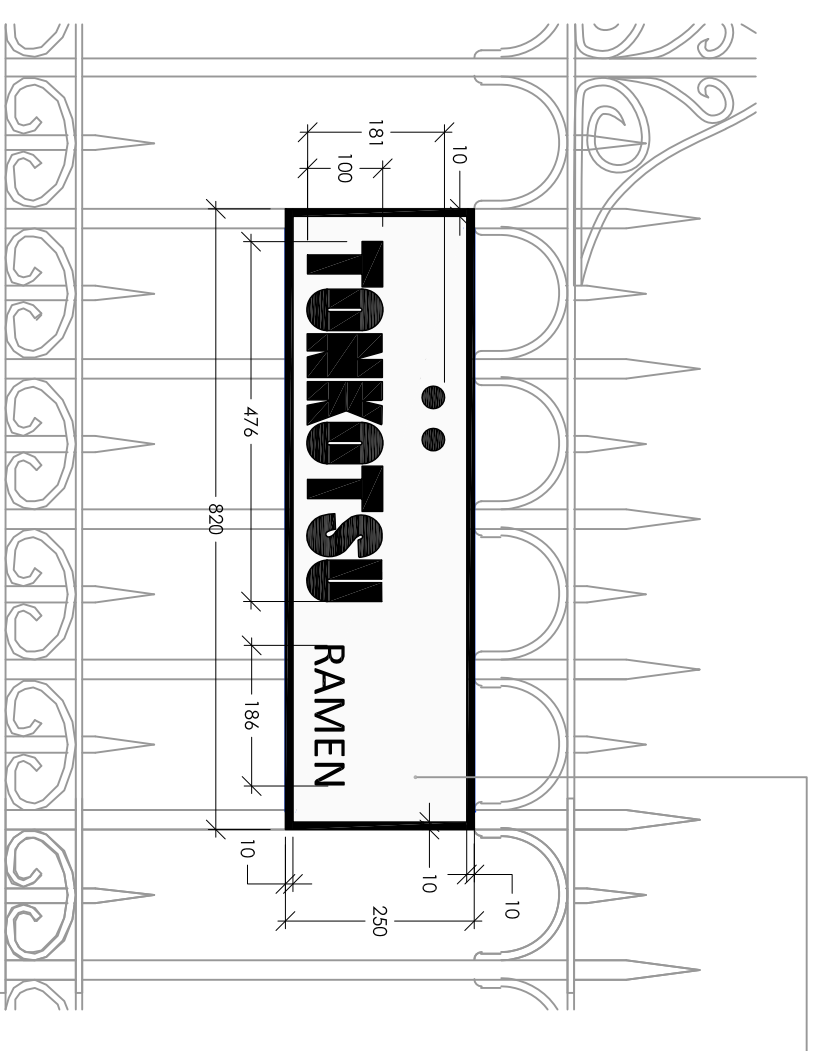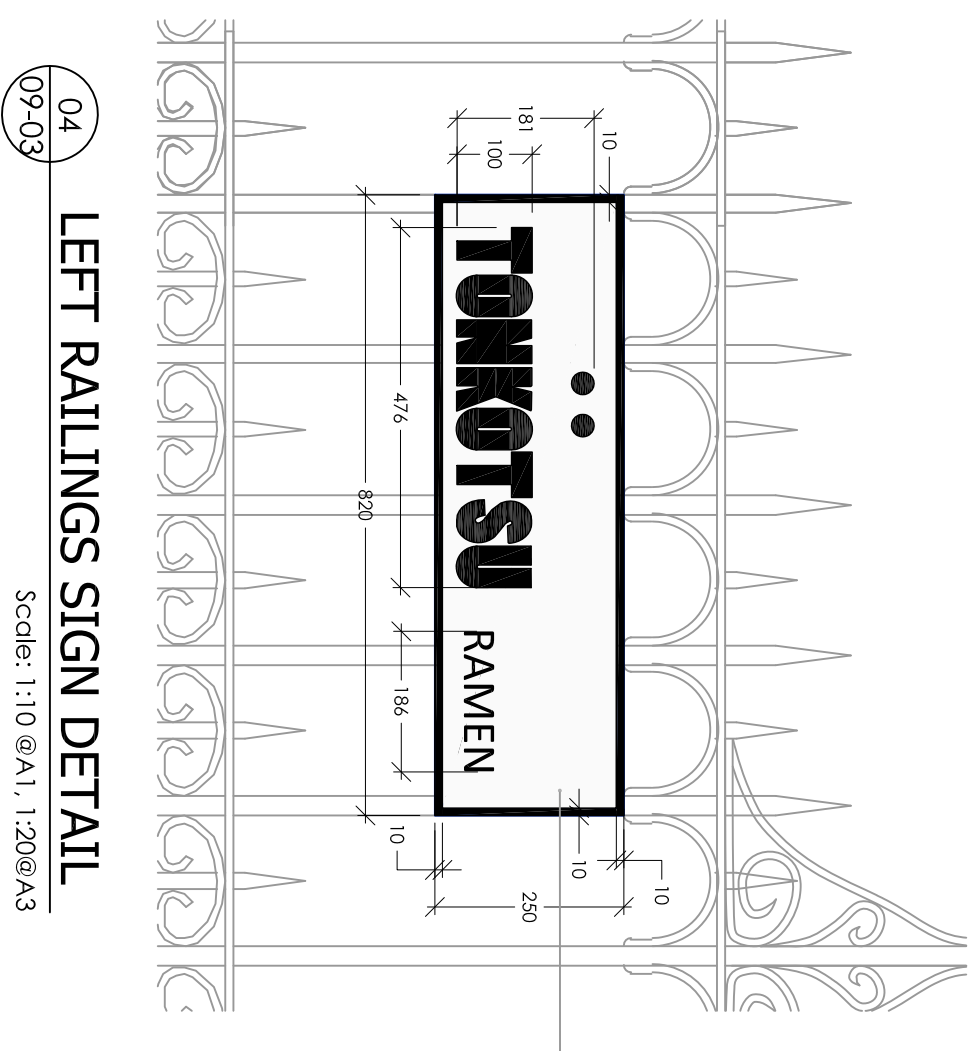


2no. 50mm deep LED internally illuminated lightboxes with black tray and white acrylic opal face and black logo lettering.  
Sign dimensions and position taken from existing 'LADIES' and 'GENTLEMEN' signs and to replace these existing WC signs.  
Cabling to be armoured and with black sheath to blend in with existing black railings.

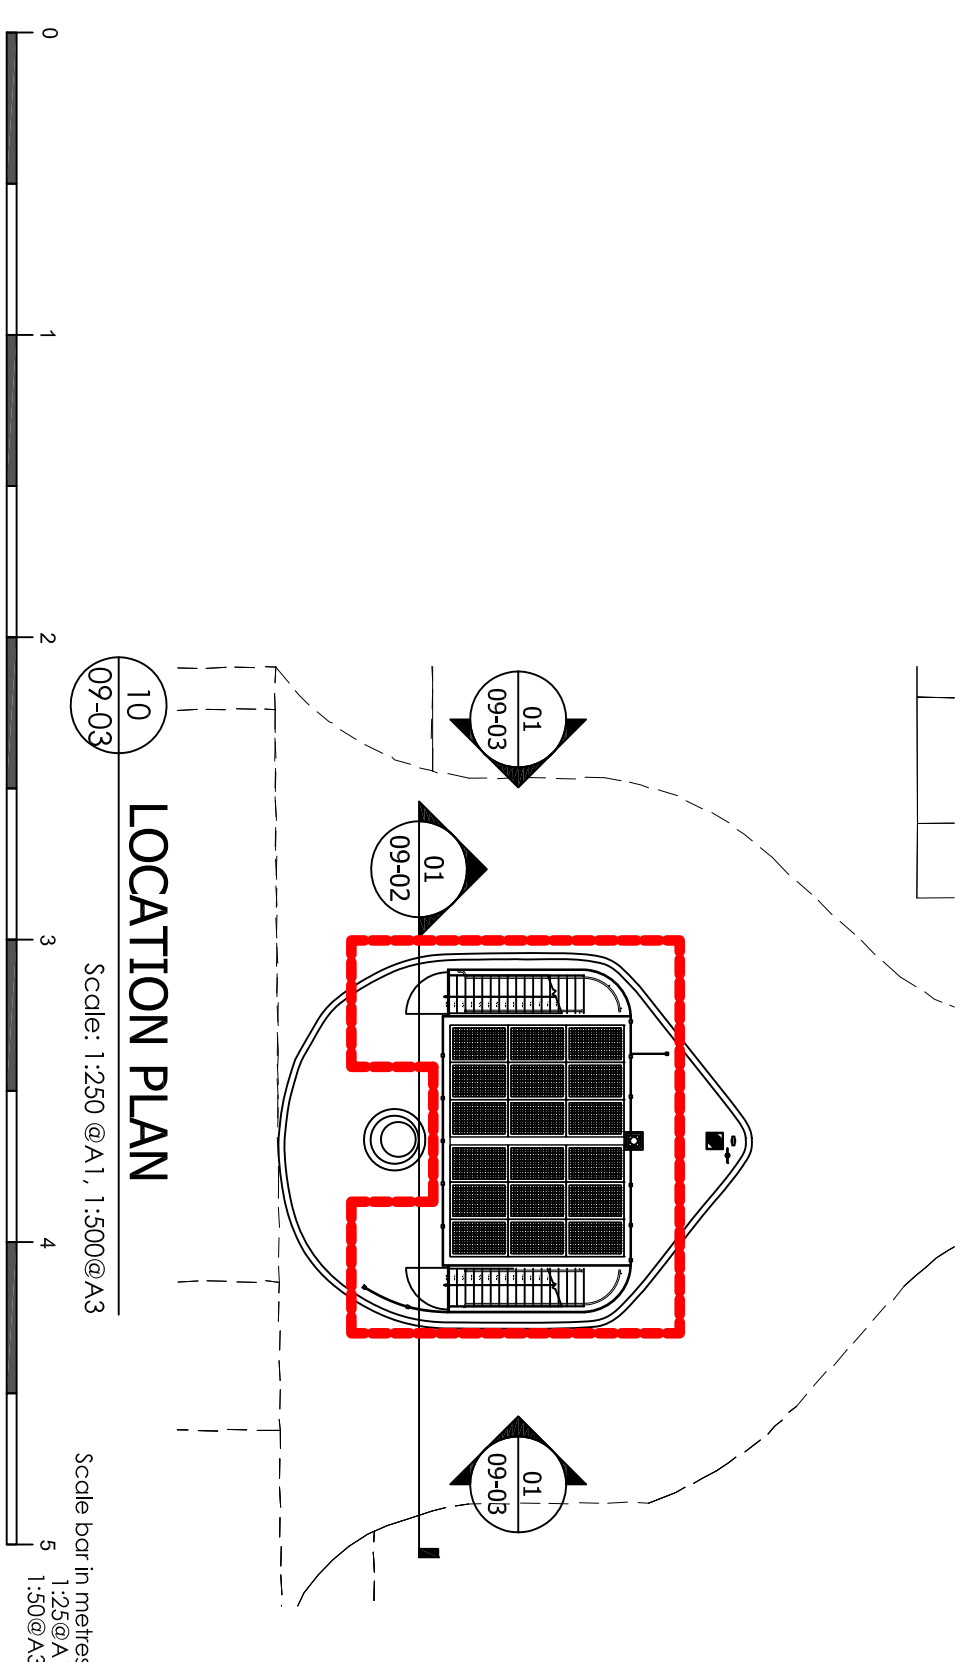

1. ALL FINISHES ARE TO CONFORM TO THE REQUIRED CURRENT BUILDING REGULATIONS IN THE APPLICABLE COUNTRY (IN A SEVERAL ALL FINISHES ARE TO BE CLASS 0 (EQUIVALENT)).
2. CONSTRUCTION MUST HAVE ALL SITE DIMENSIONS, DIMENSIONS, DETAILS AND SPECIFICATIONS AND REPORT ANY DISCREPANCIES TO BLENDHEIM DESIGN BEFORE PROCEEDING WITH ANY WORK.
3. ALL REQUESTED DIMENSIONS SHOWING DIMENSIONS AND CONSTRUCTION DETAILS ARE REQUIRED TO BE APPROVED BY BLENDHEIM DESIGN PRIOR TO COMMENCEMENT OF WORK.
4. ALL SPECIFIED TASKS ARE TO BE INSTALLED IN ACCORDANCE WITH THE MANUFACTURER'S RECOMMENDATIONS.
5. CONTRACTOR TO PROVIDE A WORKING ENVIRONMENT WHICH CONFORMS TO THE CURRENT HEALTH AND SAFETY AT WORKS CONVENTIONS, AND LOCAL AUTHORITY REGULATIONS.
6. ALL FINISHES ARE TO BE CARRIED OUT TO A HIGH STANDARD.
7. ANY DIMENSIONS ARE TO BE TAKEN FROM THE SETPOINT ON PLAN ONLY AND ARE NOT TO BE SCALED FROM THE DIMENSIONS.
8. IT IS THE CONTRACTOR'S RESPONSIBILITY TO INSURE THE WORK AND ENSURE THAT ANY BUILDING IS CARRIED OUT UNDER THE LOCAL AUTHORITY REQUIREMENTS.
9. THE CONTRACTOR IS TO CHECK AND APPROVE ALL DESIGN SHOP DRAWING AND CONSTRUCTION DETAILS AND OFFER ALTERNATIVES TO THE DESIGNER FOR APPROVAL.
10. IN THE EVENT THAT DRAWING INFORMATION IS NOT THE SAME, AND IF THE DIMENSION AND CONSTRUCTION INFORMATION ARE INVALUABLE FOR COMMENT, THE TWO DRAWINGS ARE TO BE READ IN CONJUNCTION WITH THE OTHER RELEVANT CONSULTANTS DRAWINGS.
11. COPYRIGHT OF BLENDHEIM DESIGN, NOT TO BE REPRODUCED

[illegible]

	INFORMATION ONLY
	APPLICATION FOR LOCAL AUTHORITY
	TENDER
	CONSTRUCTION

PROJECT	TOKOITSU Guildford Place, Bloomsbury			
TITLE	PROPOSED SIGNAGE DETAILS 2			
DRAWN	DATE	SCALE	CHECKED	
RM	25.01.2016	SHOWN		
PROJECT	NUMBER	REVISION		
BD 1587	09.03	A		

Room 4, 9 Pavilion Parade  
Brighton  
BN2 1RA  
t: 01273 622 438  
maja@blenheimdesign.co

# BLENNHEIM

# DESIGN...